
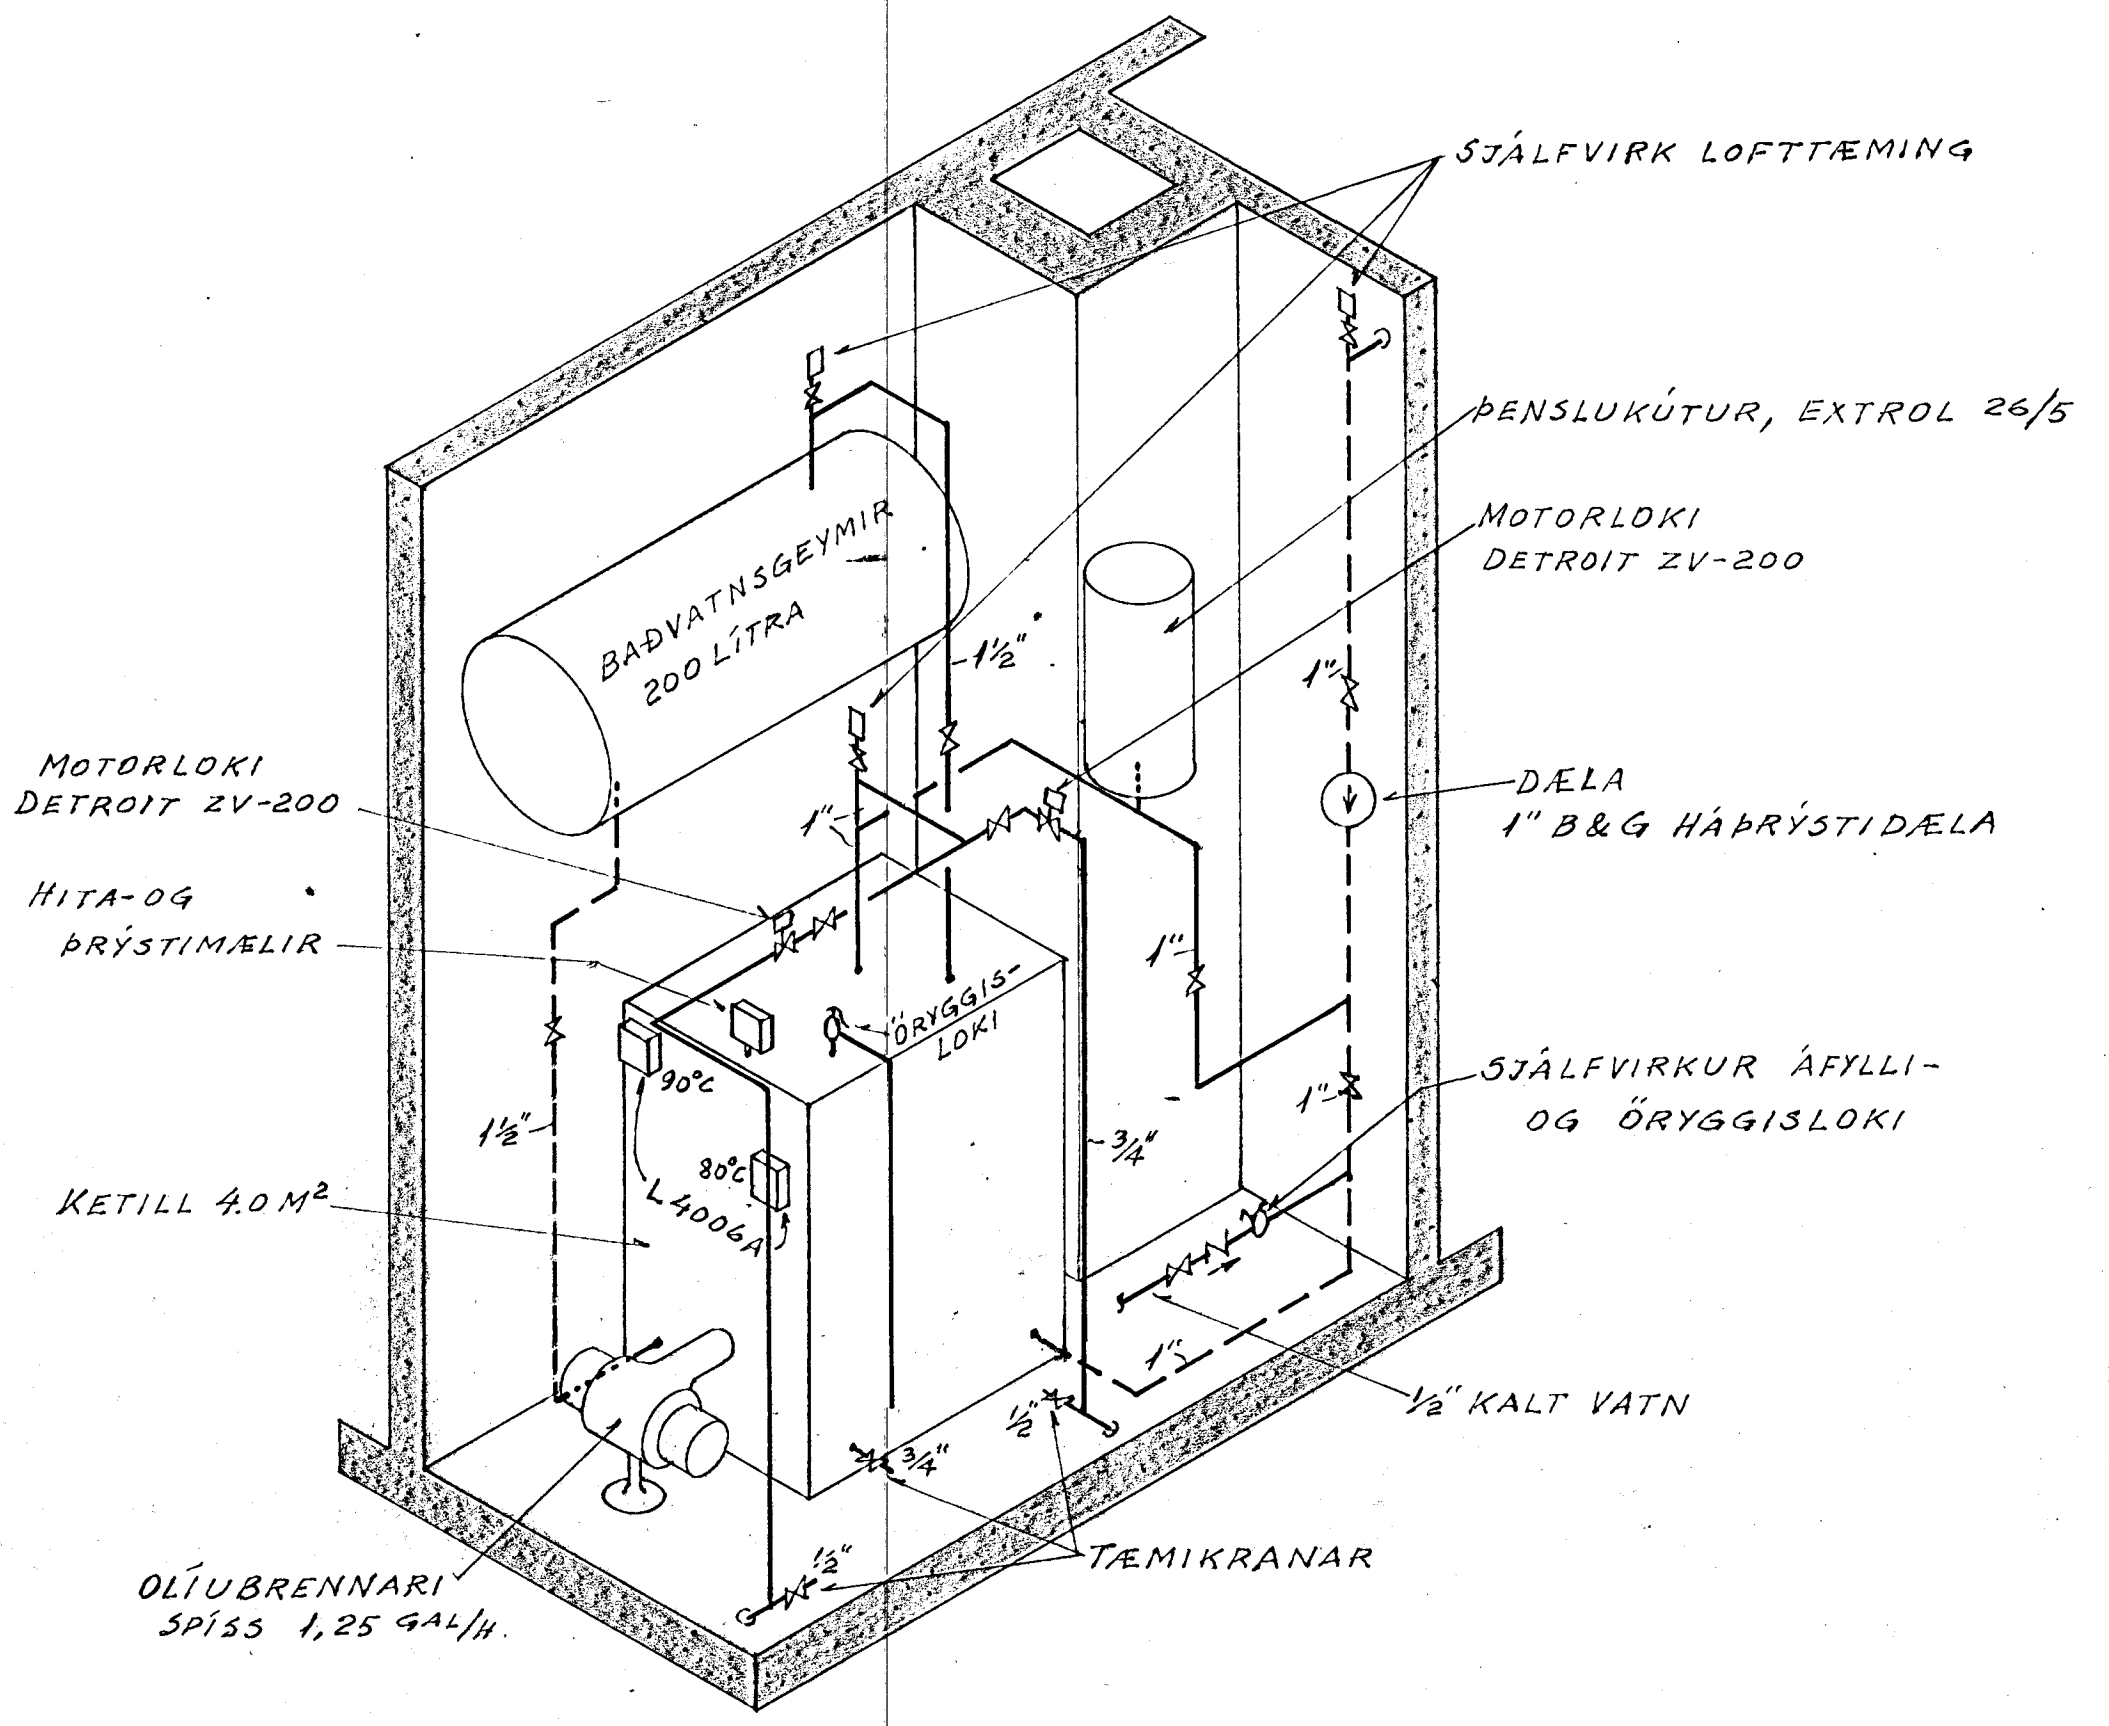
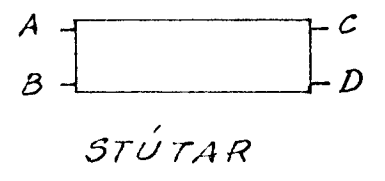


GRUNNMYND

GOLF PANEÓ OFNAR

OFN NR.	OFNSTÆRÐ	OFN NR.	OFNSTÆRÐ
1	44-2-645-BD-3/8"	8	46-2-645-BD-3/8"
2	92-3-285-BD-1/2"	9	26-1-645-BD-3/8"
3	42-1-645-BD-3/8"	10	12-1-645-CD-3/8"
4	22-1-645-AB-3/8"	11	22-1-645-CD-3/8"
5	24-2-645-BD-3/8"	12	26-3-645-BD-3/8"
6	24-2-645-BD-3/8"	13	34-3-860-AB-1/2"
7	32-1-645-BD-3/8"	14	16-3-860-AB-3/8"

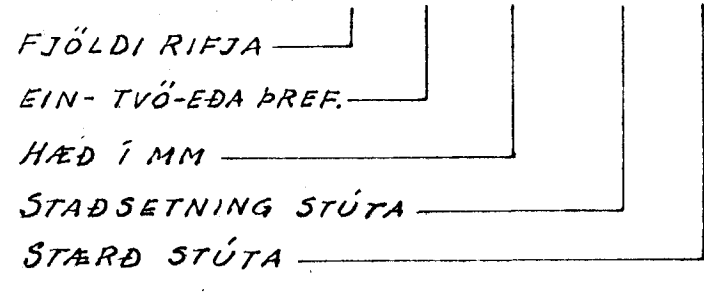

KETILHÚS  
1:20

- ATH.
- ÖLL TÆKI UNIONATENGIST.
  - KETILL, BADVATNSGEYMR OG ALLAR PÍPUR EINANGRIST
  - TVÍSTILLILOKAR OG LOFTSKRÚFUR SKULU VERA Á ÖLLUM OFNUM.

GUNNAR TÓMASSON, VERKFR., M.V.F.I.  
BARMÁHLÍÐ 31. RVÍK. SÍMI 23932

KLETTSHRAUN 7, HAFNARFIRÐI  
HITAKERFI  
GRUNNMYND, KETILHÚS

MÆLIKV.	1:100	HANNAÐ: G.T.
DAGS.	21. MARZ 1966	TEIKNAÐ: G.T.
TEIKN. NR.	8604	
BLAÐ	1 AF 2	Gunnar Tómasson