



Samþykkt á fundi byggingar-
nefndar b. 618 1986
BYGGINGAUFVEGUR
Í HAFNARFIRDI


Erlendur Hjalmars

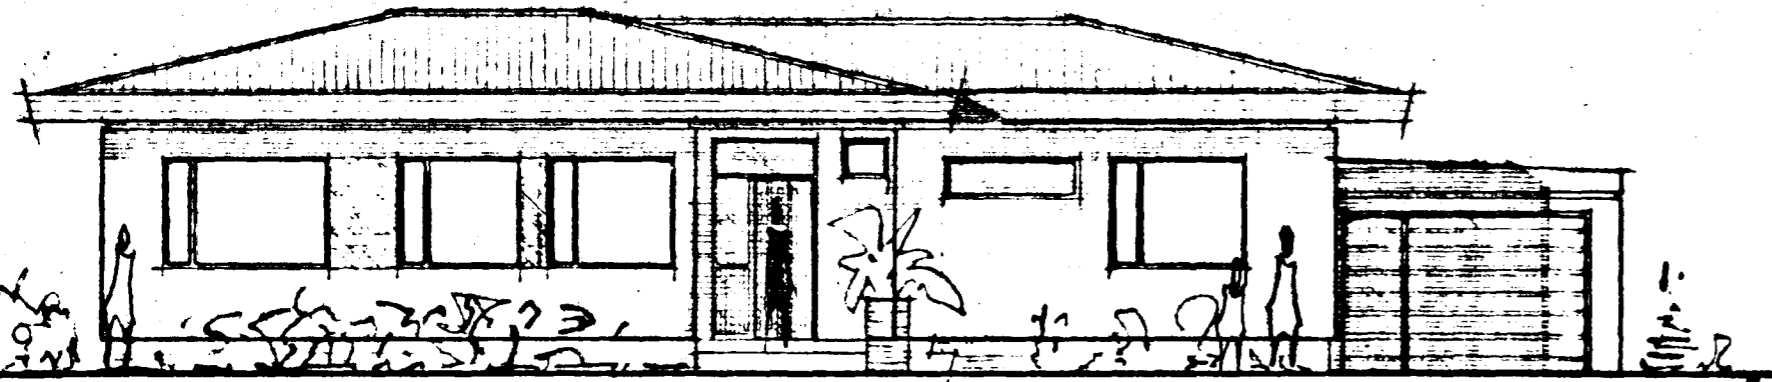


NORB - AUSTUR

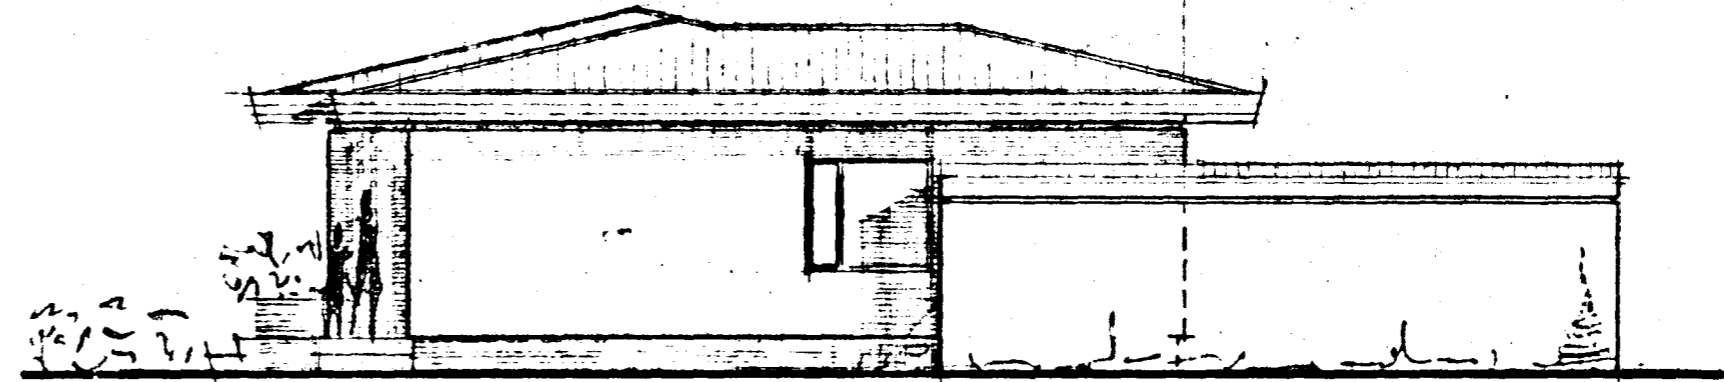

NORB - VESTUR

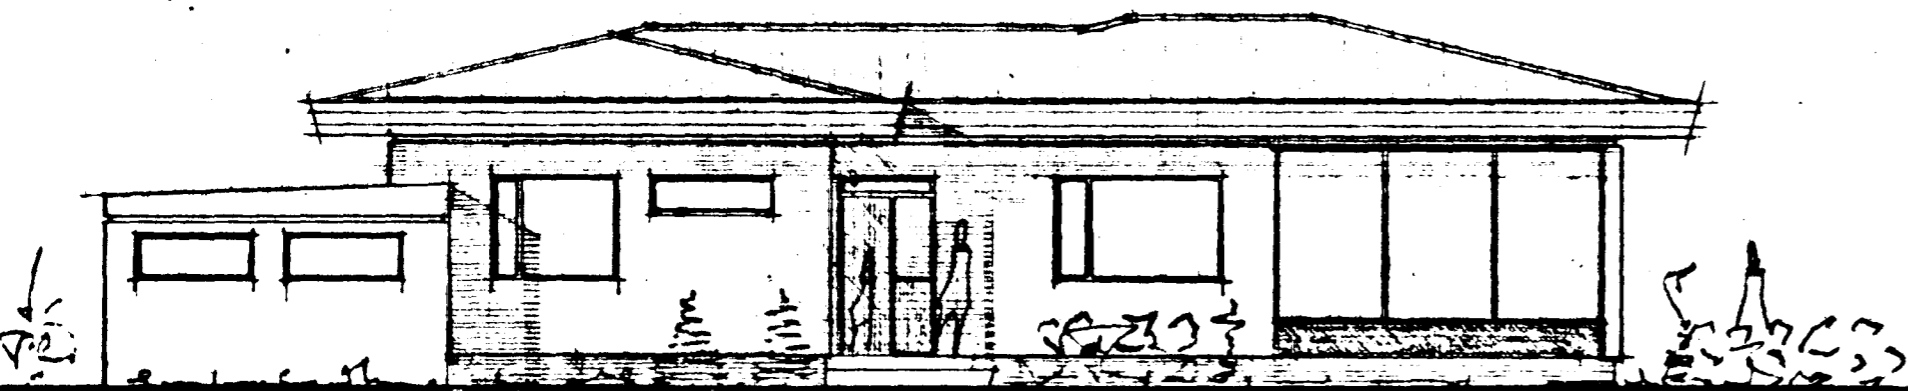

SUD - VESTUR

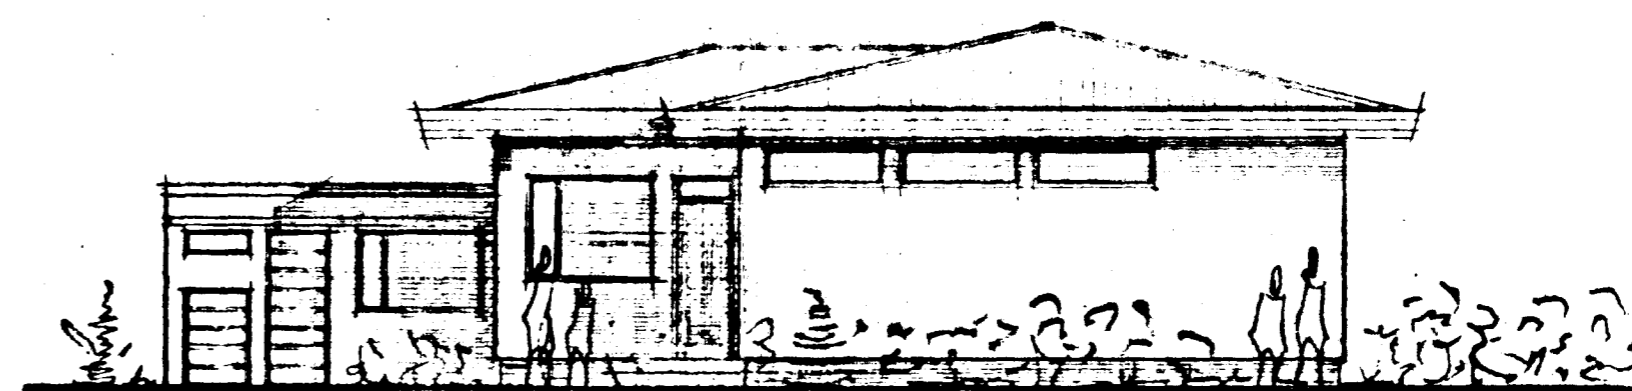

SUD - AUSTUR

Erlendur Hjalmars