


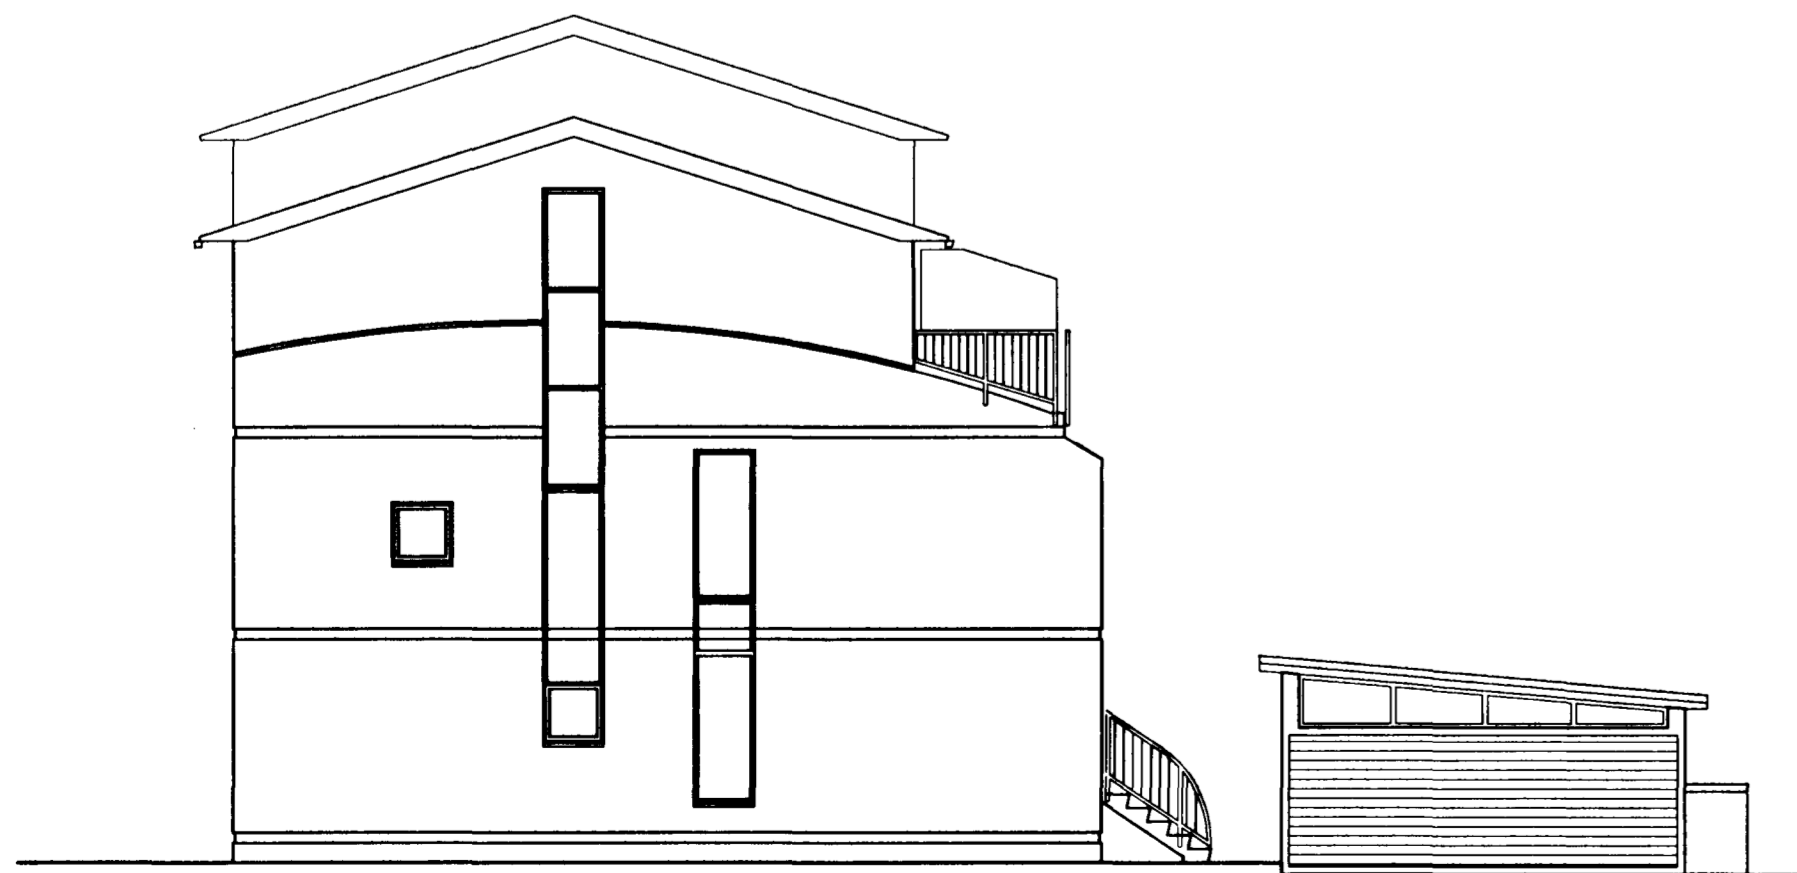


SUDVESTURHLID




NORDAUSTURHLID




SUDAUSTURGAFL

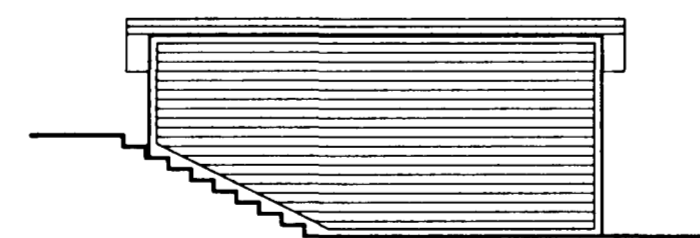

NORDAUSTURHLID

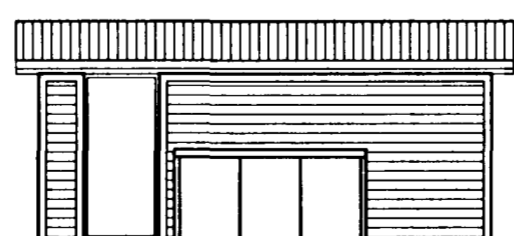

SUDVESTURHLID

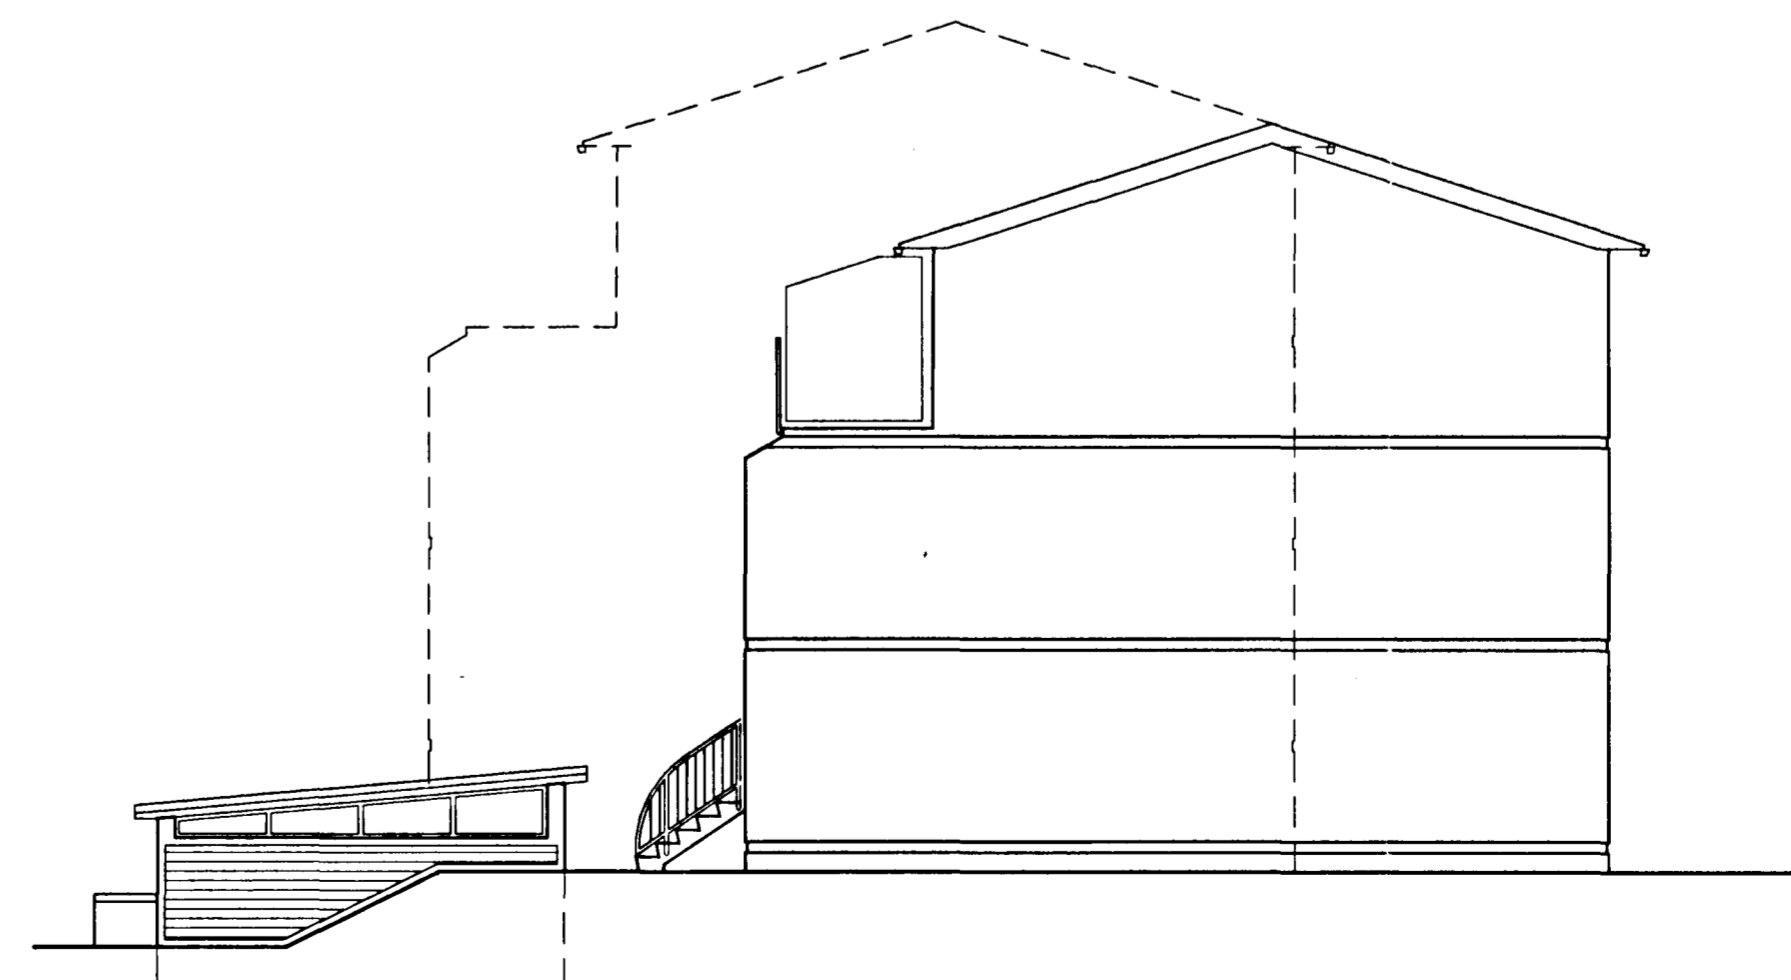

NORDVESTURGAFL

Sambykkt á fundi bygginga-
nefndar þ. 15. 5. 1991

BYGGINGARFRUMDRÖG
Í HA-FNARFIRDI

[Signature]

C 10.05.91 GLUGGAPOSTAR/STIGAR/SKUR SE
B 10.10.90 SKUR OG GLUGGAR NA SE
BREYTT: DAGS: LYSING: TEIKNAD:

SETBERGSHLID

SH VERKTAKAR

BATTERIÐ
ARKITEKTAR
HA-FNARSTRÆTI 17
IS-101 REYKJAVÍK
SÍMI: 623355, FAX: 623708
KENNITALA: 450788-1559
JÓN ÓLAFUR CLAFSSON FAI
SIGURDUR EINARSSON FAI

KLUKKUBERG 11-13

ÚTLIT

MKV: 1:100 DAGS: 14.09.1990

TEIKNAD: SE/JÖL SAMDYKKT: SE/JÖL

HANNAÐ: *[Signature]*

9008A A 104 C