



VATNSLÖGN, TENGIMYND 1:100

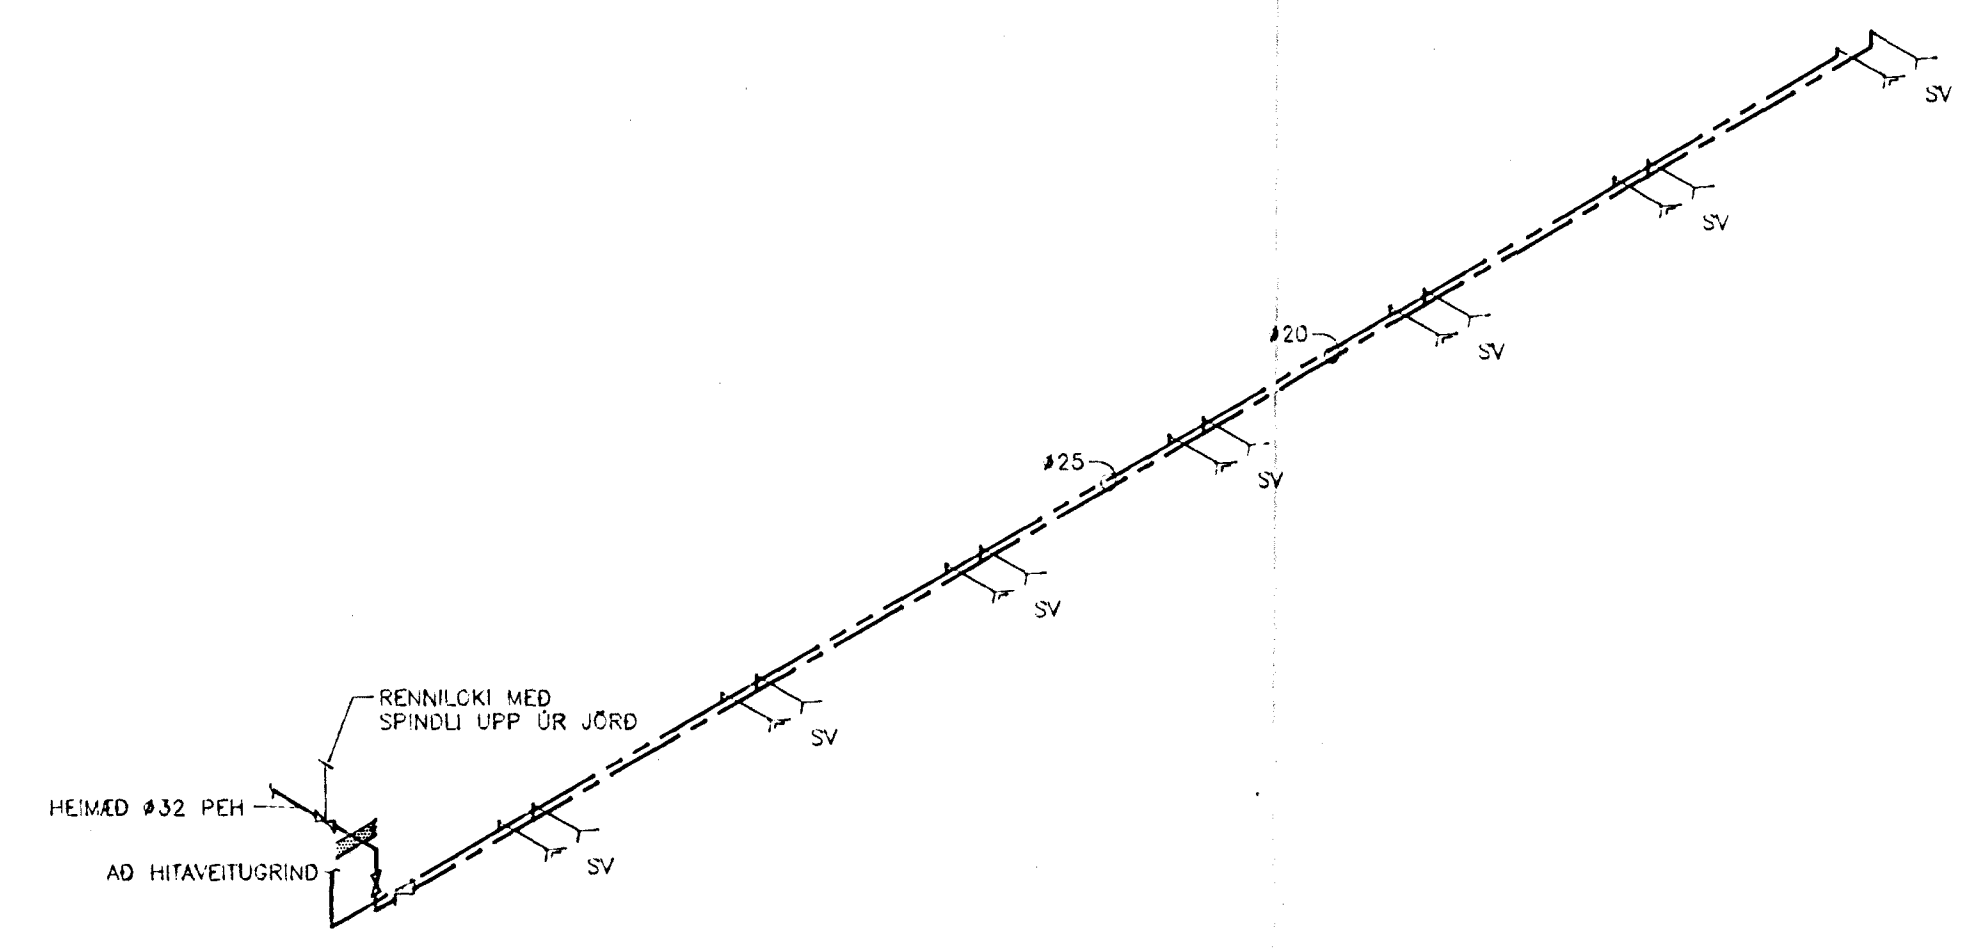

SÉRMYNDIR SJÁ TEIKN. NR. --200  
SKÝRINGAR SJÁ TEIKN. NR. --200 OG 301A

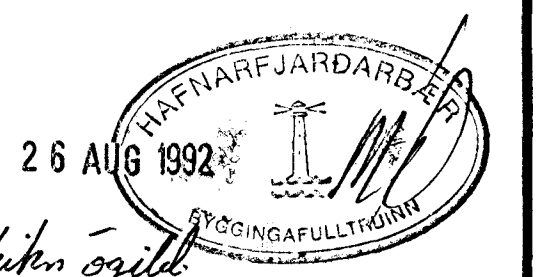

**hönnun hf** Ráðgjafarverkfæðingar FRV · Síðumúla 1 · 108 Reykjavík  
Sími (91)814311 · Útibú: Reyðarfjörður · Hvolsvöllur

M.	KLUKKUBERG 11-41, HFJ.	E
H. GGH	BÍLSKÚRAR	D
T. GGH	HREINLÆTISLÖGN;	C
Y.	FRÁVEITULÖGN OG VATNSLÖGN,	B 20.8.'92/RGS
G. 110-S	GRUNNMYND.	A 30.7.'92/EMJ
DAGS	SAMP	MEV
202E.DWG/1=100/A1 (mm)	30.03.1992	1:100

90329-202E