


NEDRI HÆÐIR

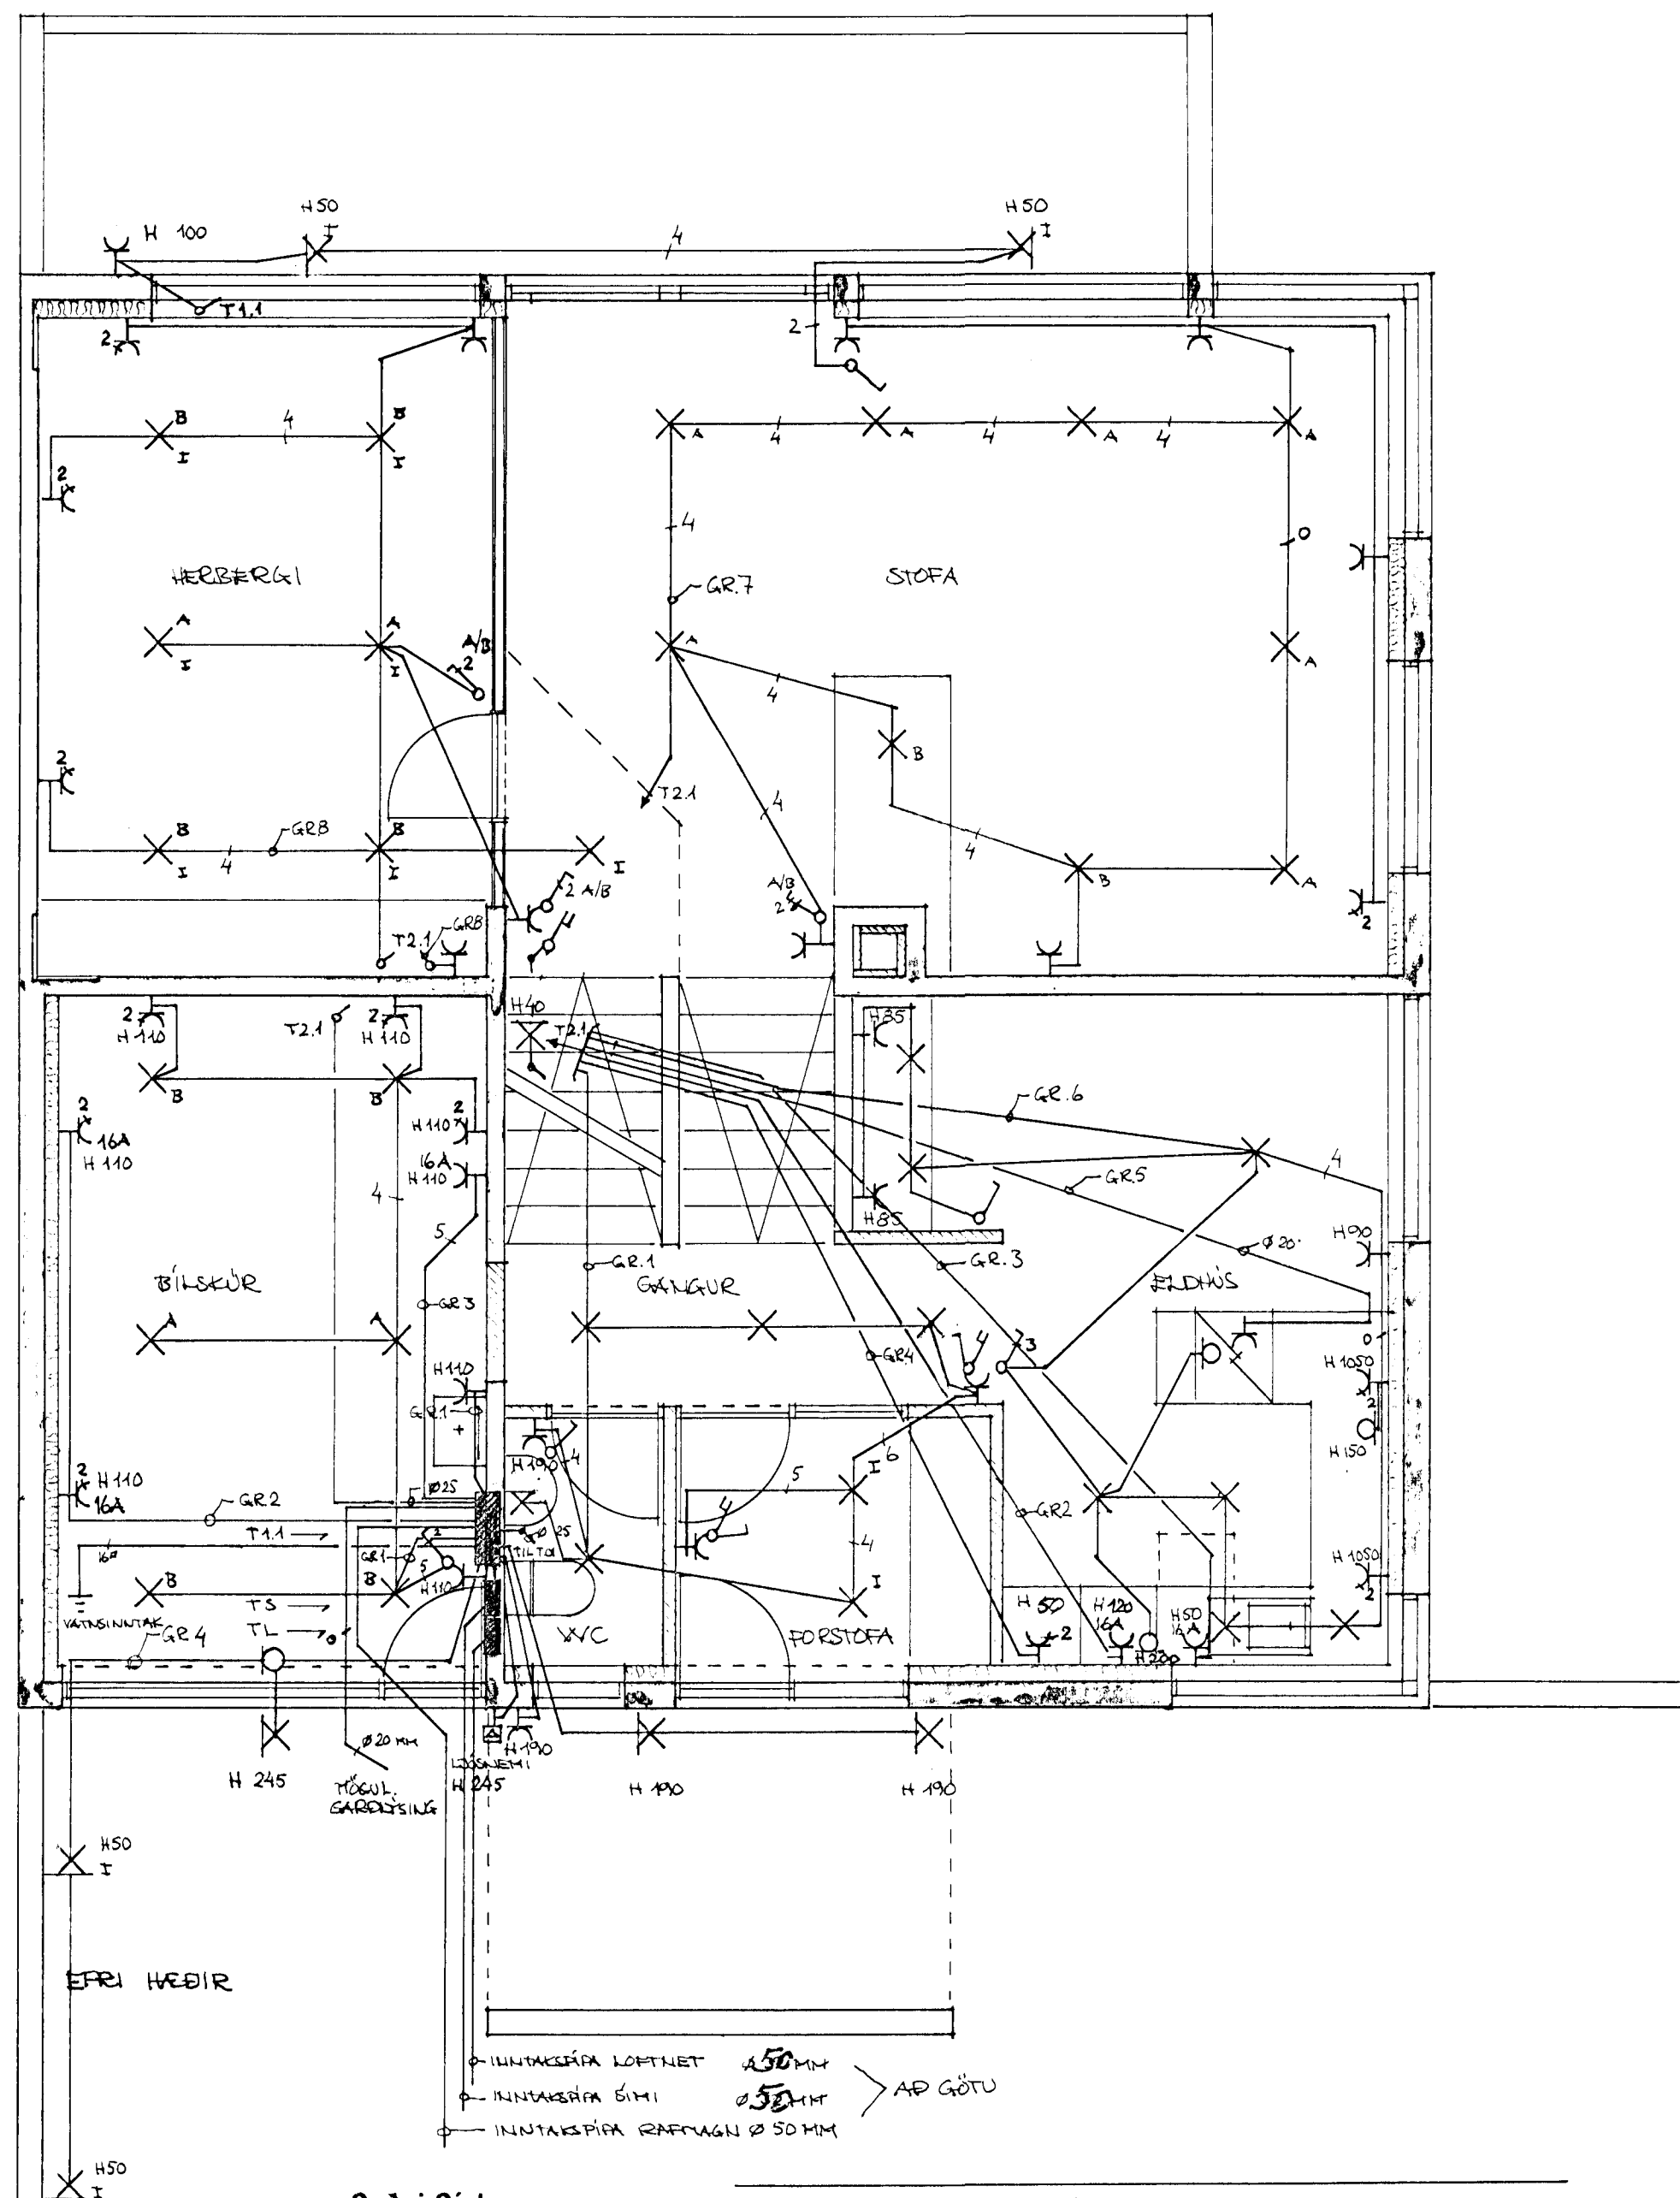

EFRI HÆÐIR

Guðni Gíslason  
 húsg- og innanhússarkitekt FHI  
 Teiknistofa Bajarhrauni 2  
 220 Hafnarfúri  
 Sími (91) 654513 Fax 654514

Verk KLUKKUBERG 16

Helli LÁGSPENNA

Mál 1:50

Dags ÁGÚST 1992

Nr. A-24-4

3af. 5