


NEDRI HÆÐIR

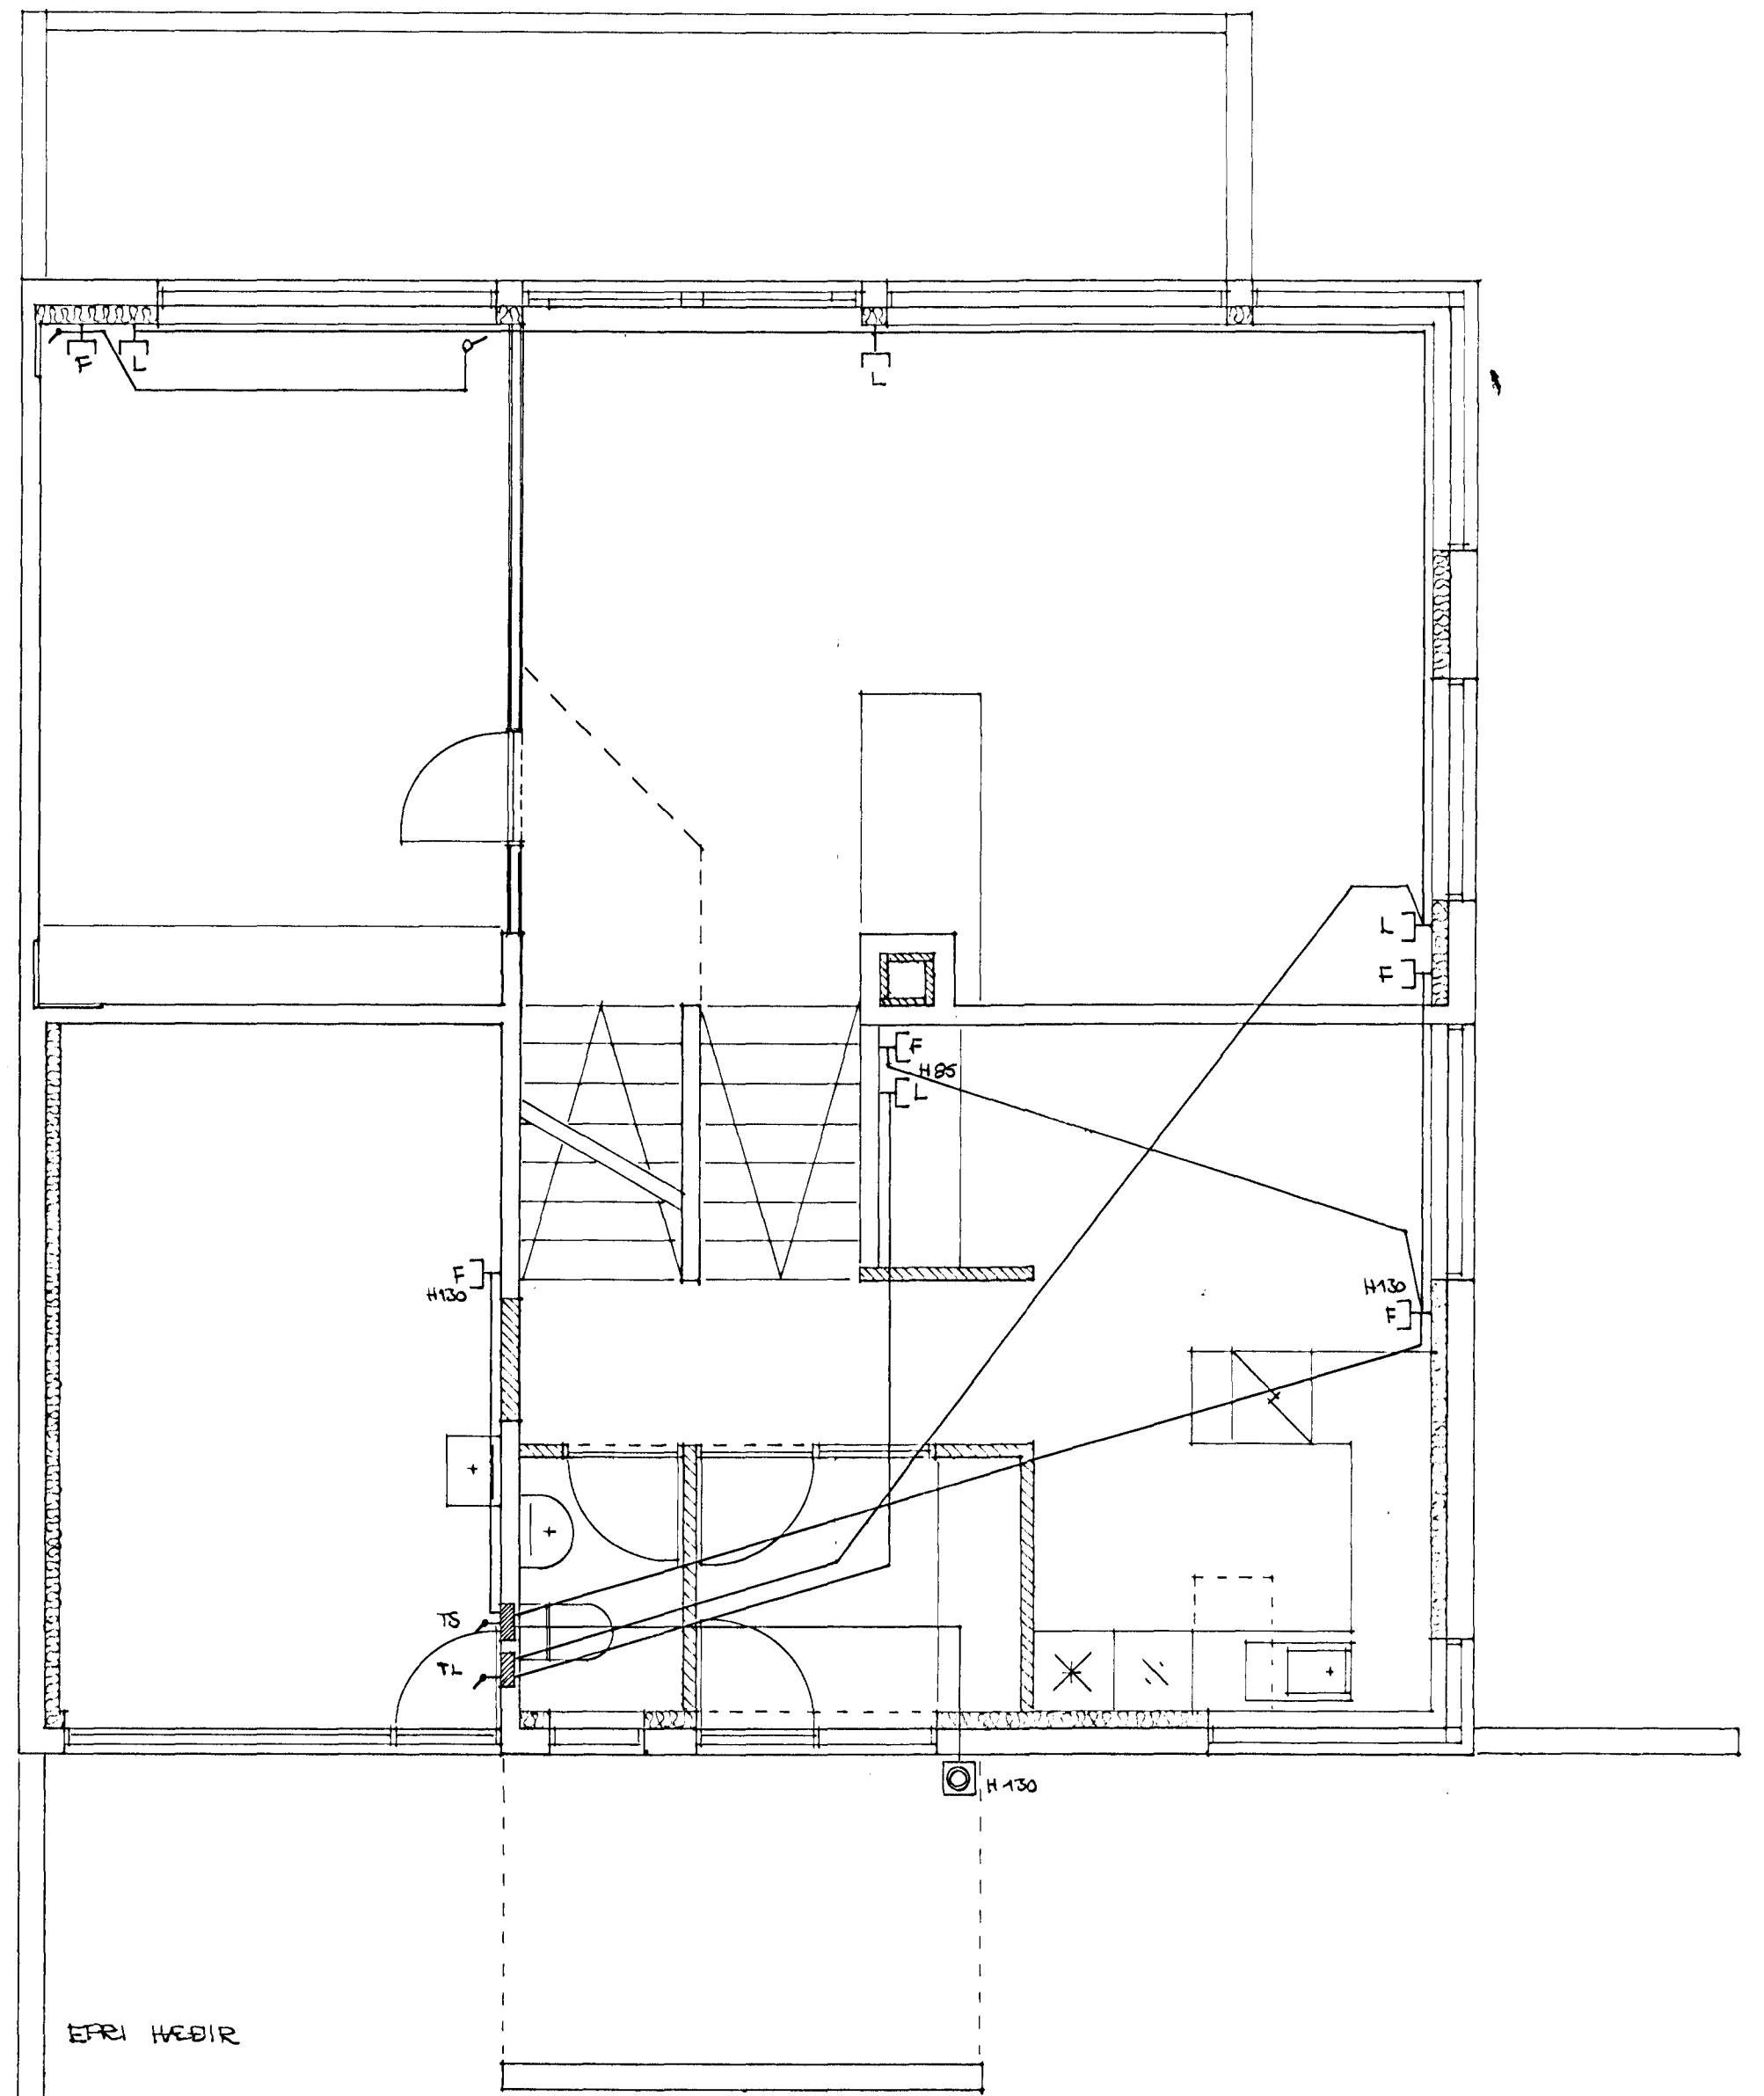

EÐRI HÆÐIR

Guðni Gíslason
 húsg. og innanhússarkitekt FHI
Guðni Gíslason
 Teiknistofa Bjarntánni 2
 220 Hafnarfjörður
 Sími (91) 654513 Fax 654514

Vork KLUKKUBERG 16
 Heiti SMÁSPENNA
 Mál 1:50 Dags AGÚST 1992 Nr. A-24-4 5af5