

8

7

6

5

4

3

2

1

F



E

D


C

B

A

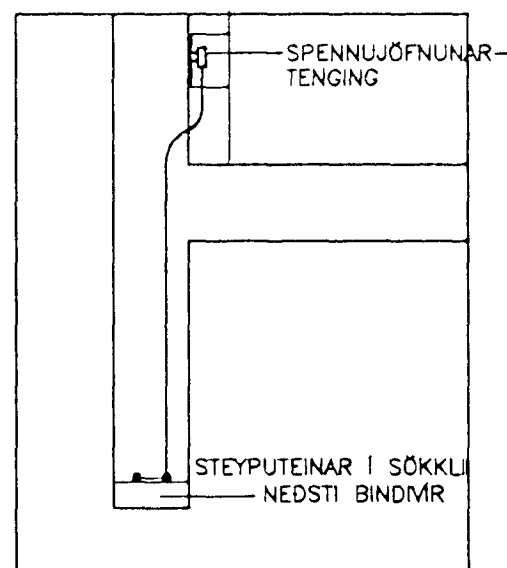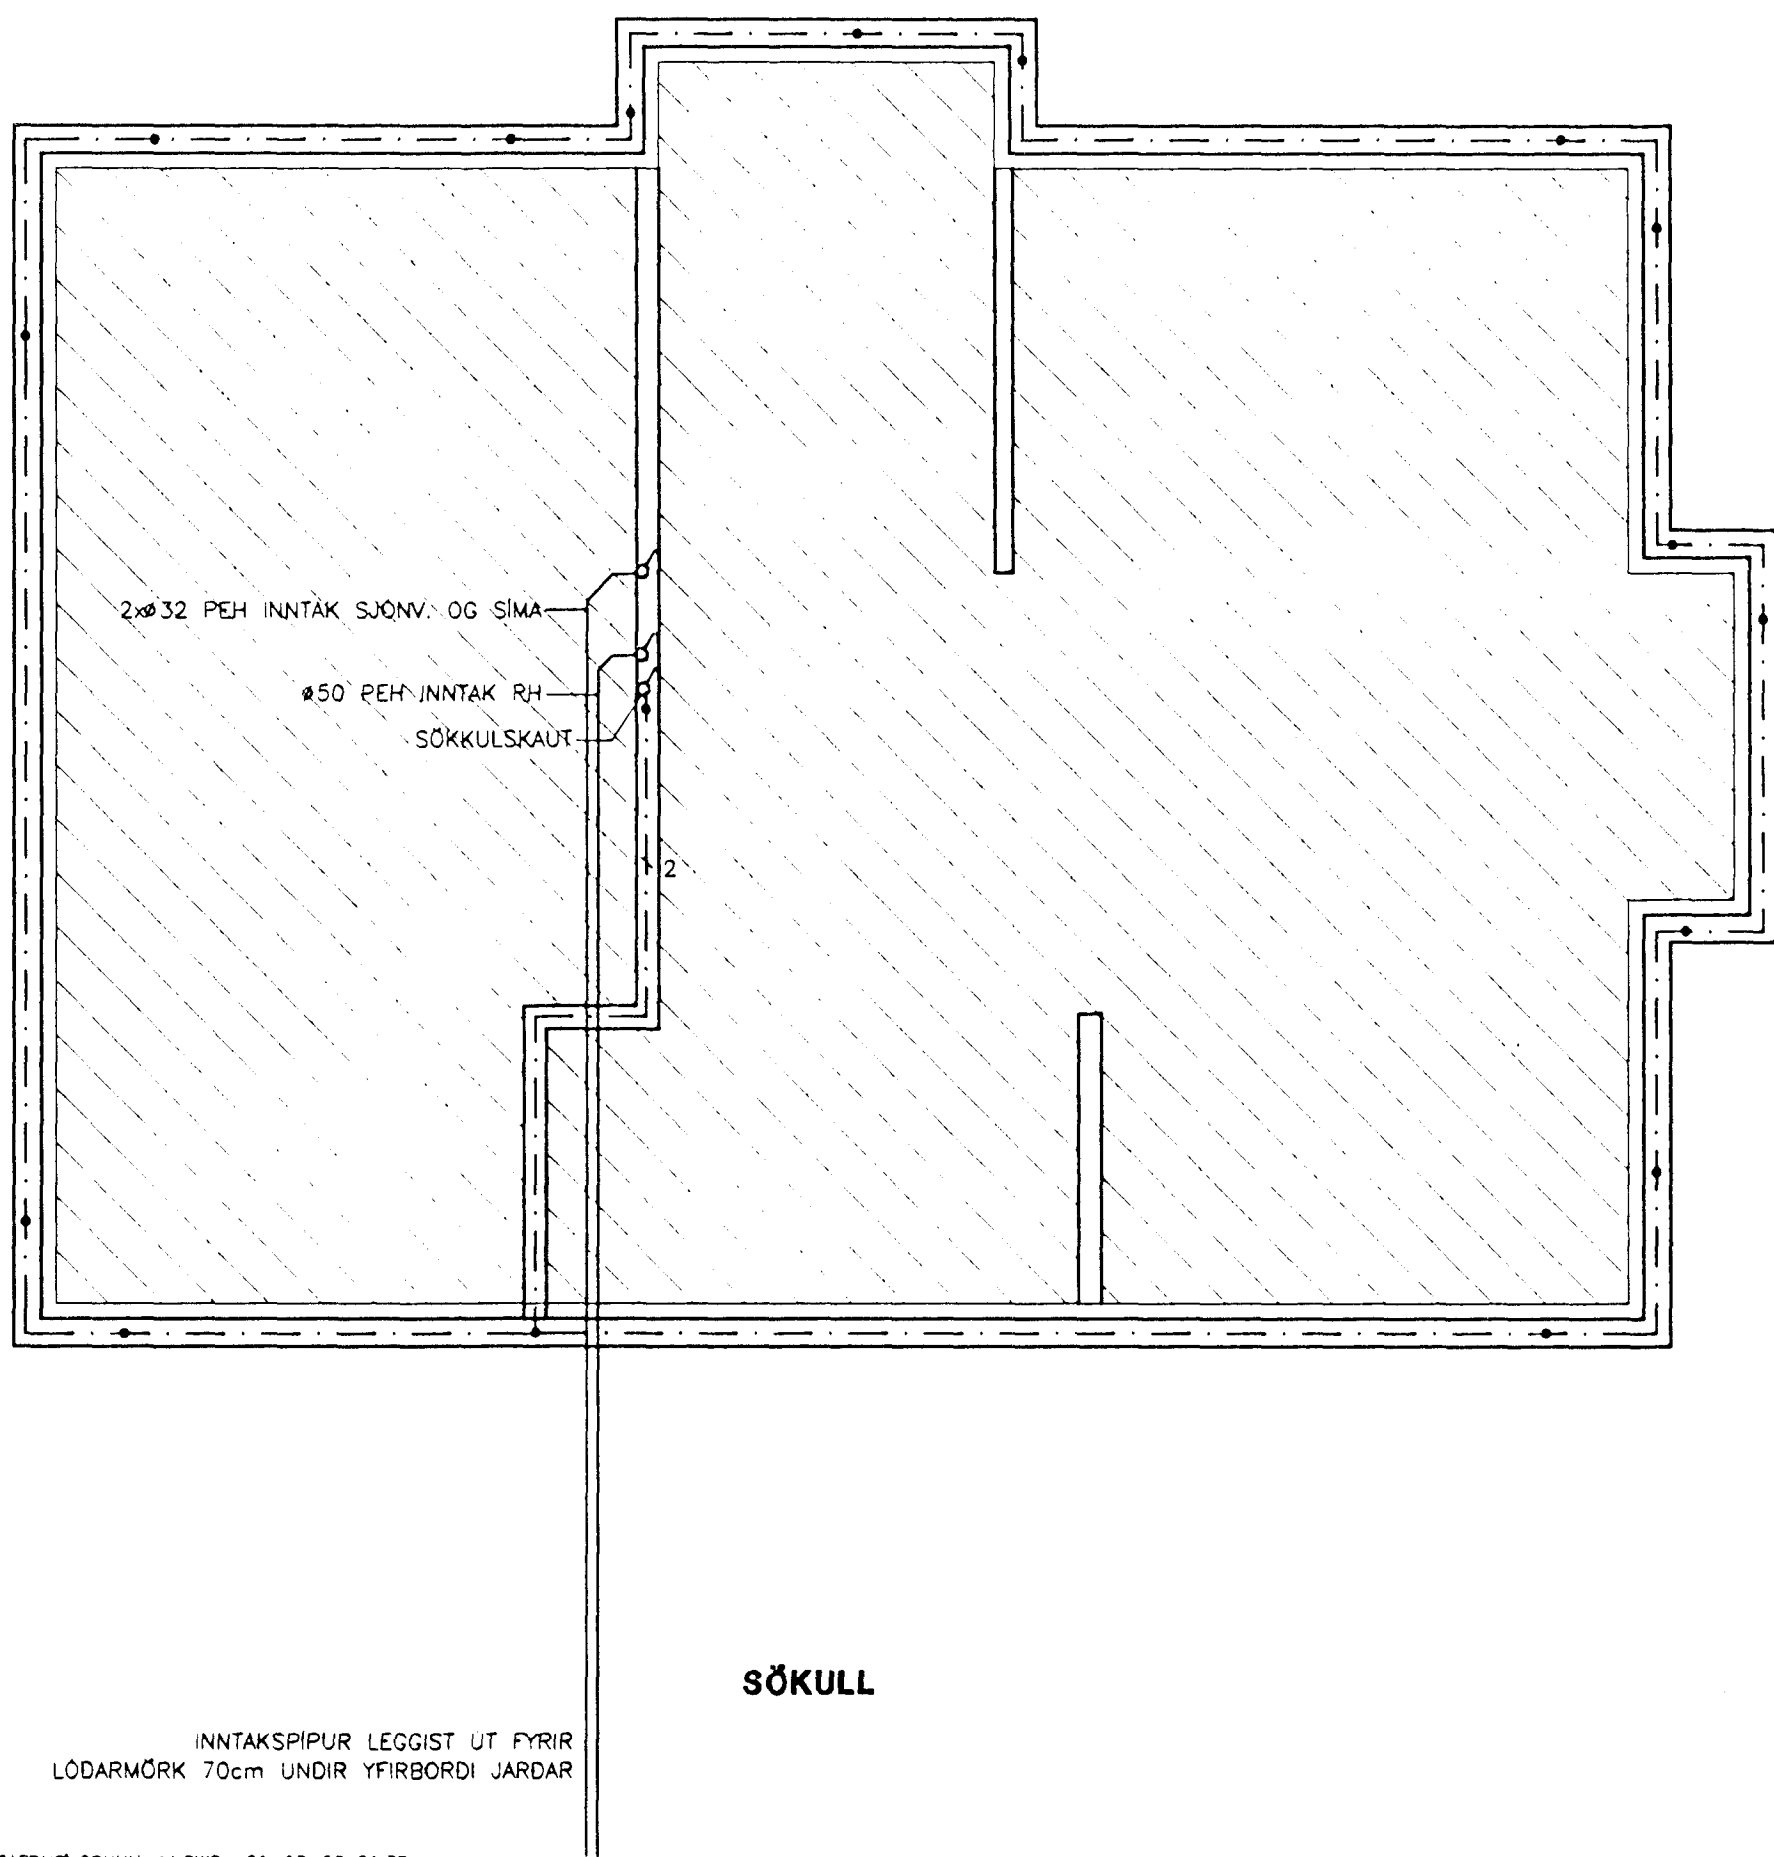

SNID AF TENGINGU SÖKKULSSKAUTS

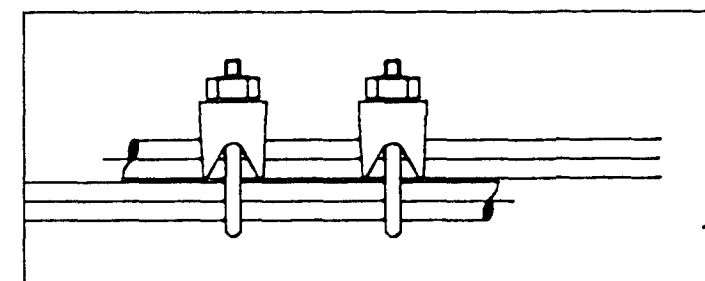

SAMTENINGU TEINA

VERKLÝSING SÖKKULSSKAUTS:  
 VERKTAKI SKAL TENGJA SAMAN TVÖ NEDSTU JÁRNIN I SÖKKLINUM, ÞANNIG AD LEIDANDI SAMBAND FÁIST. JÁRNIN SKULU TENGD SAMAN MED VIRALÁSUM. MIDAD SÉ VID AD TVEIR OG TVEIR VIRALÁSAR SÉU Á HVERRI SAMTENINGU. TAKA SKAL TVÖ STEYPUJÁRN UPP ÚR SÖKKLINUM I TENGDÓS UNDIR TÖFLU, SEM SÍÐAN SKAL FRAMLENGJA MED 16mm<sup>2</sup> KOPARVIR SEM TENGIST VID PE SKINNU I TÖFLU.

INNTAKSPIPUR LEGGIST UT FYRIR  
 LÖDARMÖRK 70cm UNDIR YFIRBORDI JARDAR

N:\VINNA\BRAEDUR\GRUNN-1A.DWG 21-08-96 21:38

N:\VINNA\BRAEDUR\20054.DWG 21-08-96 21:41

|  |            |  |              |               |                    |                    |                |                     |  |                          |   |          |
|--|------------|--|--------------|---------------|--------------------|--------------------|----------------|---------------------|--|--------------------------|---|----------|
| Kvarði<br>1:50<br>cm 0 1 2 3 4 5 6 7 8 9 10 11 12 13 14 15 16 17 | Breyting D |  | Breyting C   |               | Breyting B         |                    | Breyting A     |                     | Verkhæti<br>KLUKKUBERG 1A, HAFNARFIRÐI                   |                          | Verkhæti<br>SÖKKULSKAUT OG LAGNIR I JÖRÐU |          |
|  |            |  | Hannað<br>AA | Teiknað<br>AA | Yfirfarið<br>G. A. | Daga.<br>AGUST '96 | Samb.<br>G. A. | Ásgeir Arnbjörnsson | Rafteknir IFFI s-55-54123<br>Hjallabraut 17, Hafnarfirði | Teikningarnúmer<br>20054 | Blad nr.<br>B01                           | Breyting |