





VESTURHLID




AUSTURHLID

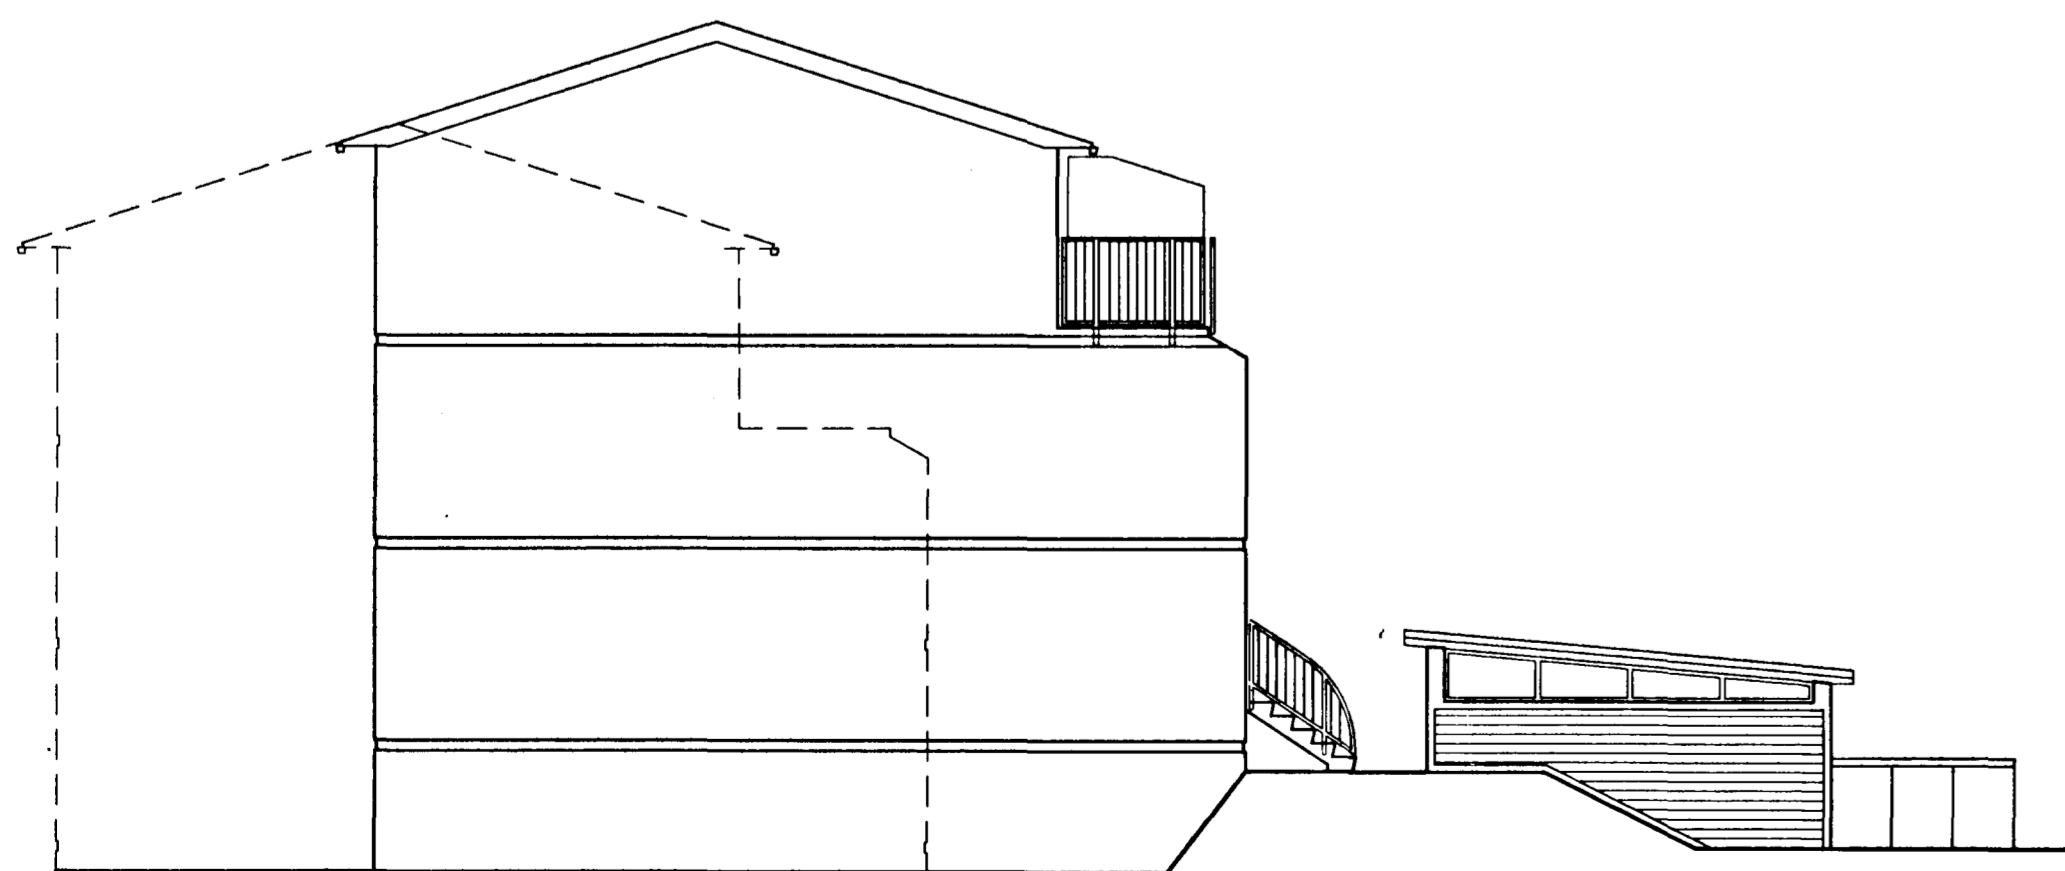


NORDURGAFL

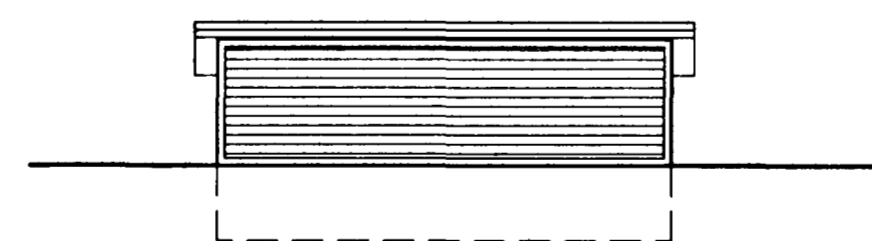

AUSTURHLID

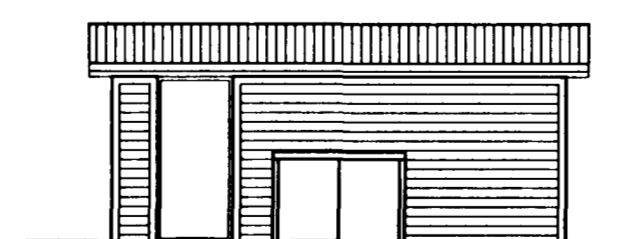

VESTURHLID

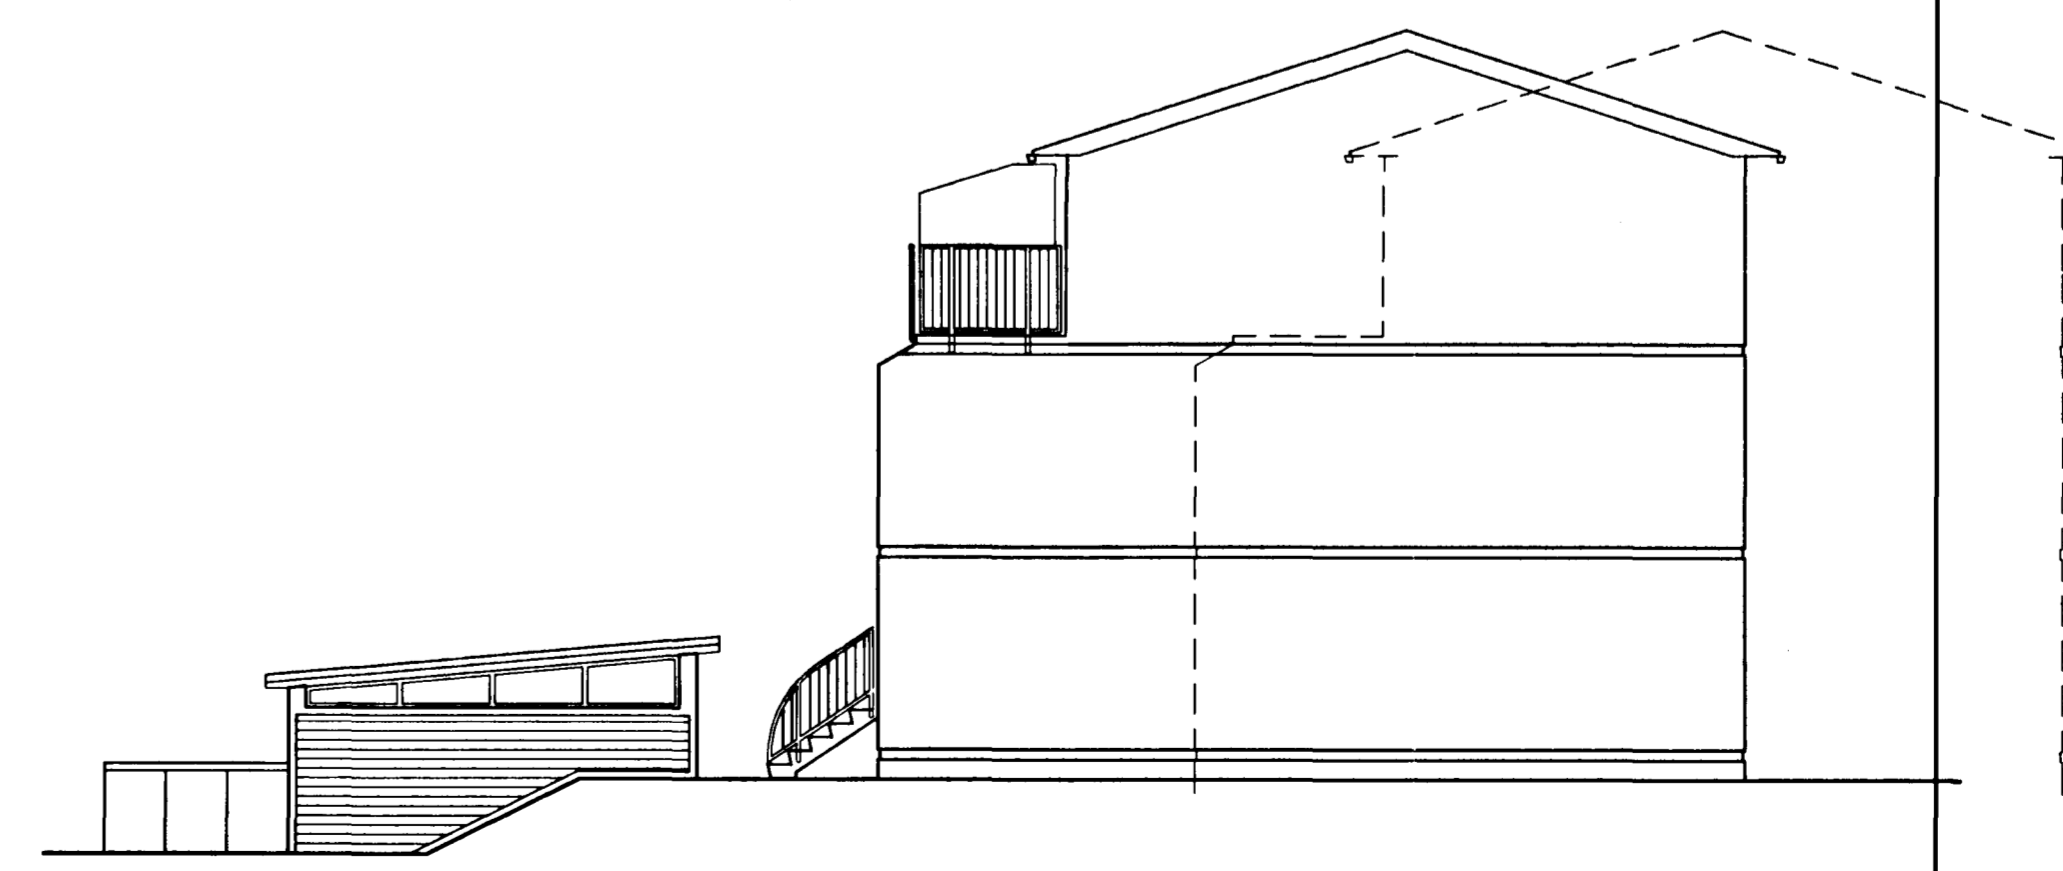

SUDURGAFL

Sambýkkt á fundi bygginga-  
nefndar p. 15 / 5 1991

BYGGINGARFRUMLÖSUN  
Í HAFNARHÉÐI

*[Signature]*

BREYTT: DAGS: LYSING: TEIKNAD:

**SETBERGSHLÍÐ**



**BATTERIÐ**

ARKITEKTAR

HAFNARSTRÉTI 17  
IS 101 REYKJAVÍK  
SÍMI: 623355, FAX: 623708  
KENNITALA: 450788-1559

JÓN ÓLAFUR ÓLAFSSON FAI  
SIGURDUR EINARSSON FAI

KLUKKUBERG 27-33

ÚTLIT

MKV: 1:100 DAGS: 10.05.91

TEIKNAD: SE SAMBYKKT: SE/JÓL

HANNAÐ: *Jón Ólafur Ólafsson*

9008C C 104