



VESTURHLID

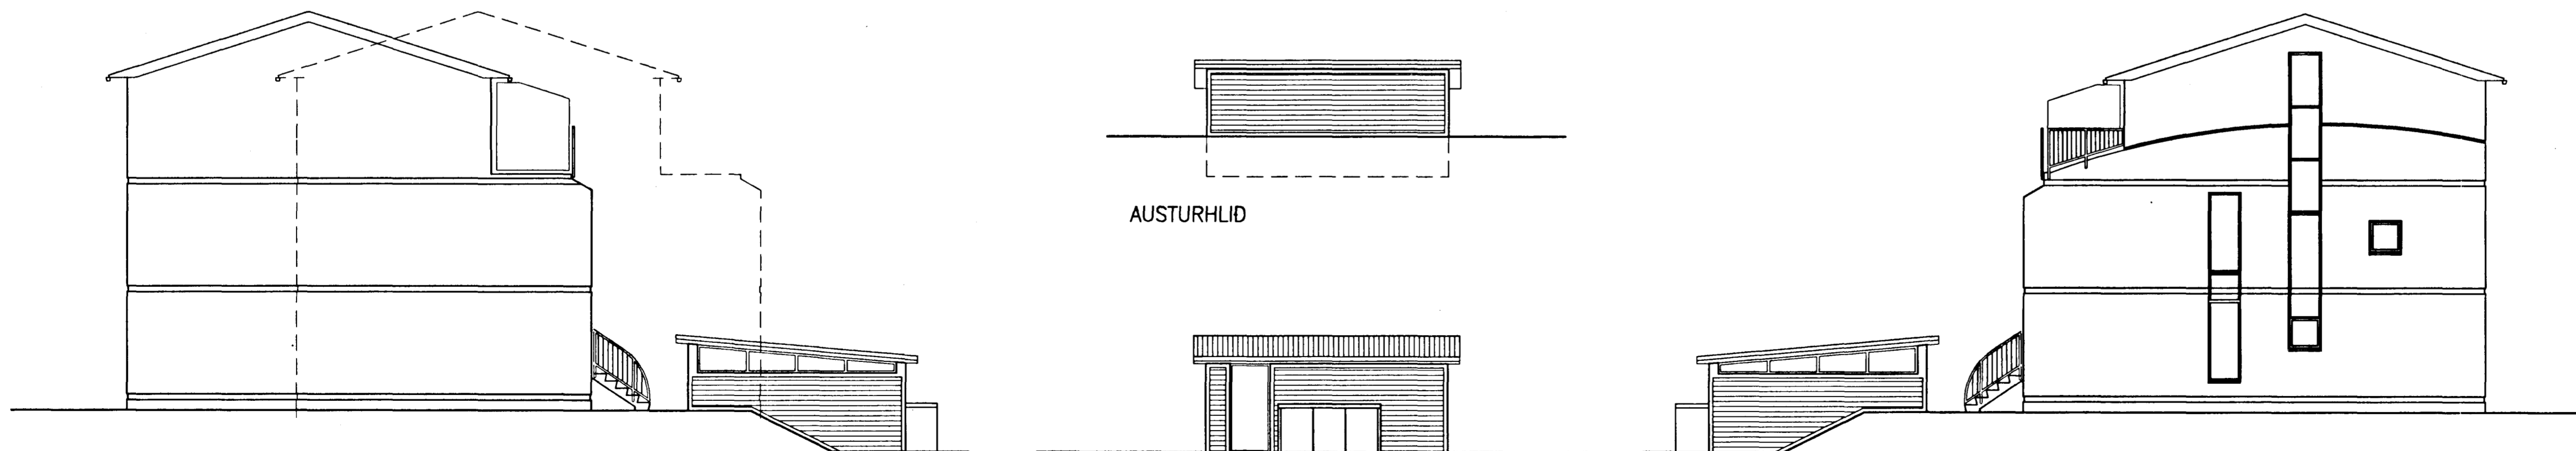


AUSTURHLID




NORDURGAFL

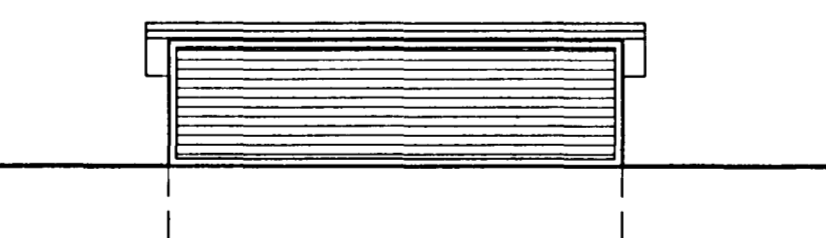

AUSTURHLID

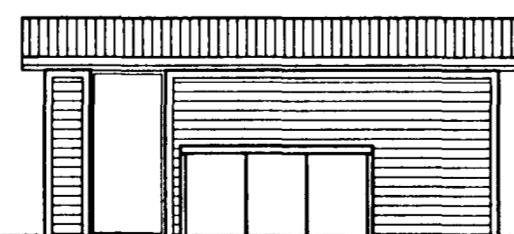

VESTURHLID

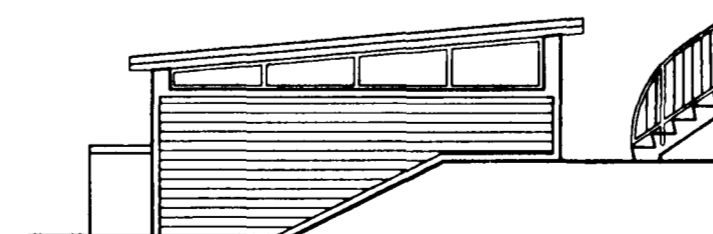

SUDURGAFL

Sampykkt á fundi byggingar-
nefndar þ. 15. 15. 1991

BYGGINGAFULLTRÚN.
HAFNARFIRDI

[Signature]

BREYTT: DAGS: LYSING: TEIKNAD:

SETBERGSHLÍÐ



BATTERIÐ
ARKITEKTAR

HAFNARSTRETI 17
IS 101 REYKJAVÍK
SÍMI: 623355, FAX: 623708
KENNITALA: 450788-1559

JÓN ÓLAFUR ÓLAFSSON FAI
SIGURÐUR EINARSSON FAI

KLUKKUBERG 35-41

ÚTLIT

MKV: 1:100 DAGS: 10.05.91

TEIKNAD: SE SAMPYKKT: SE/JÓL

HANNAÐ: *Jón Ólafur Ólafsson*

9008D D 104