






ÚTLIT SUÐVESTUR MKV. 1:100.

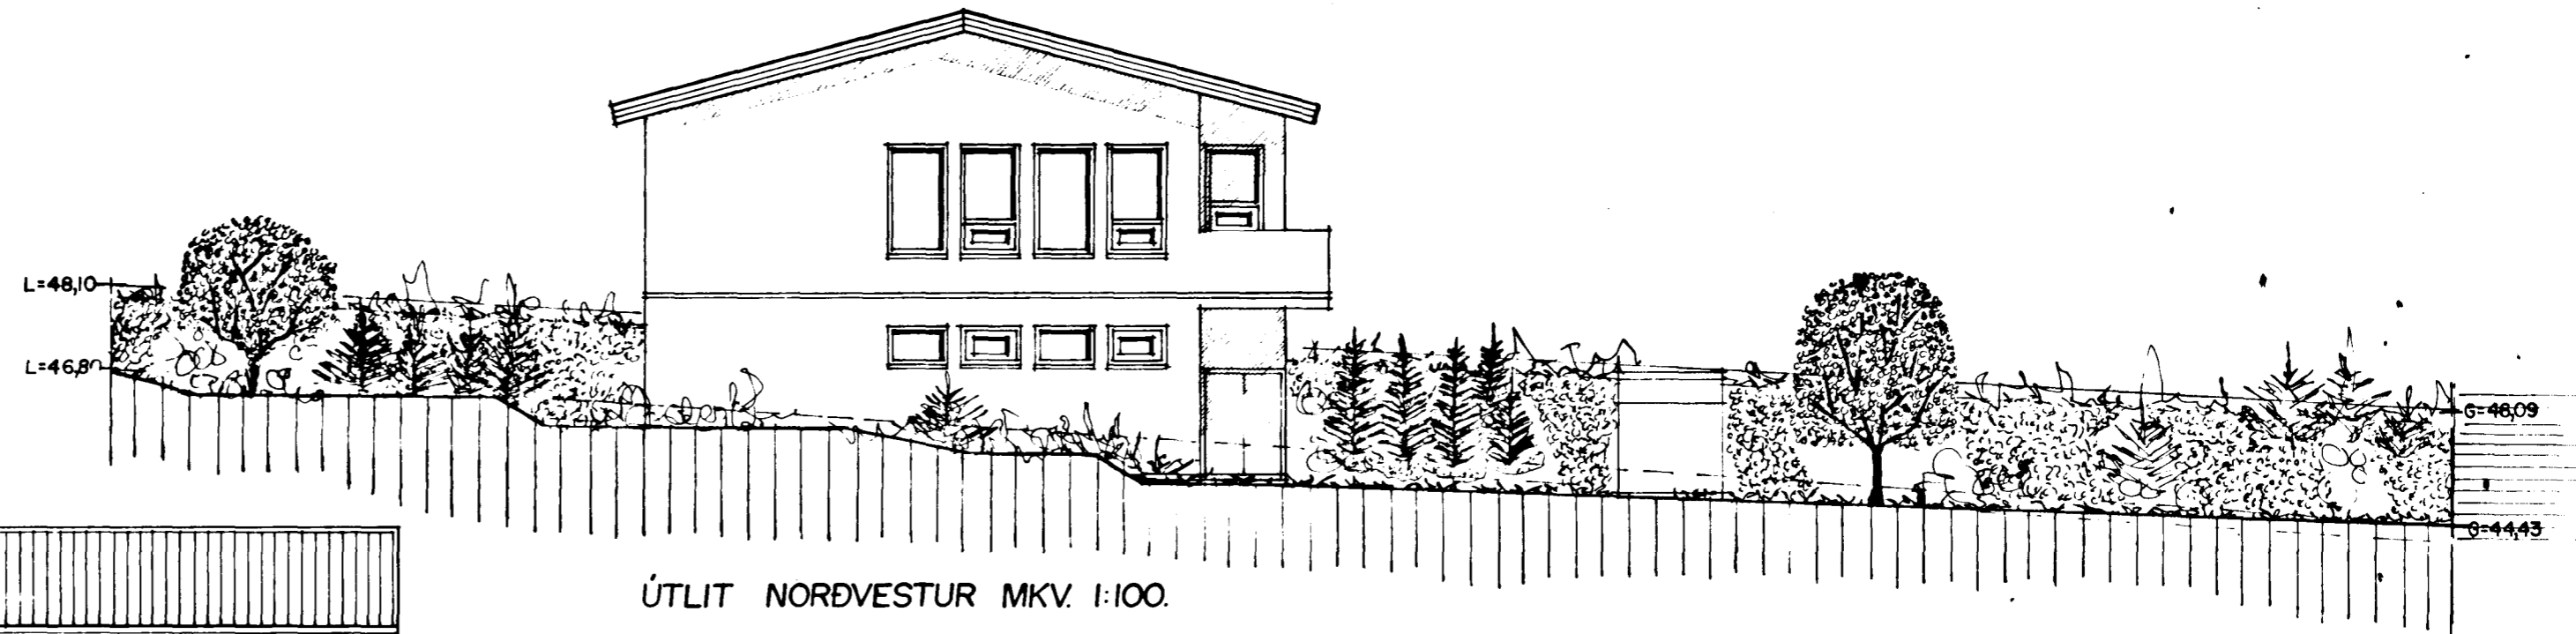

ÚTLIT NORDVESTUR MKV. 1:100.

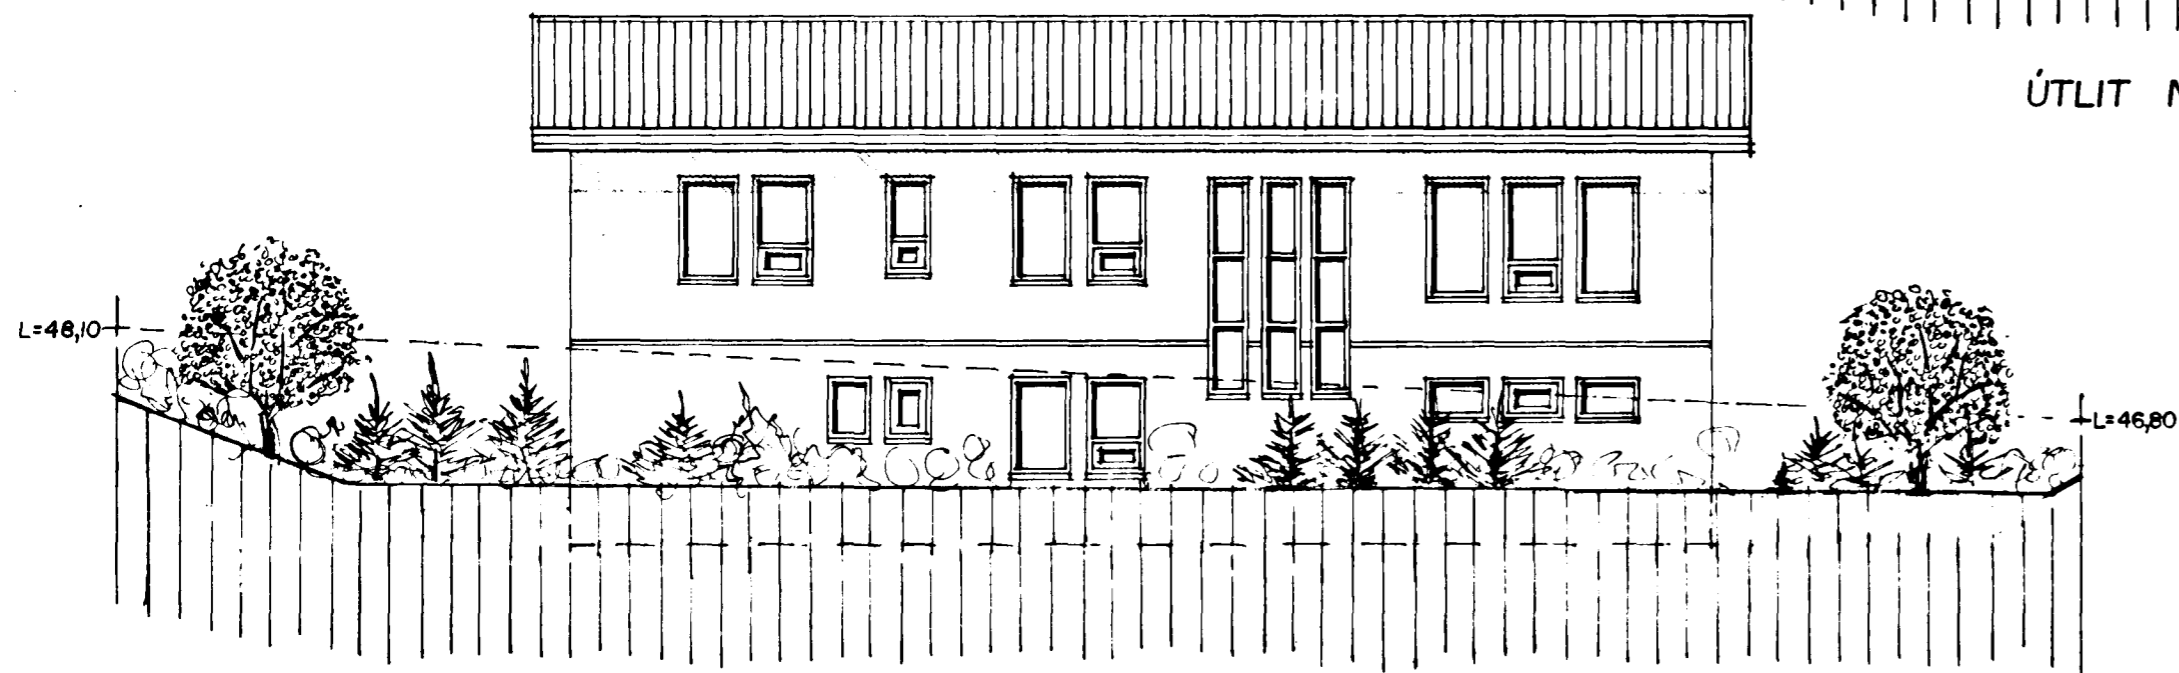

ÚTLIT NORDAUSTUR MKV. 1:100.

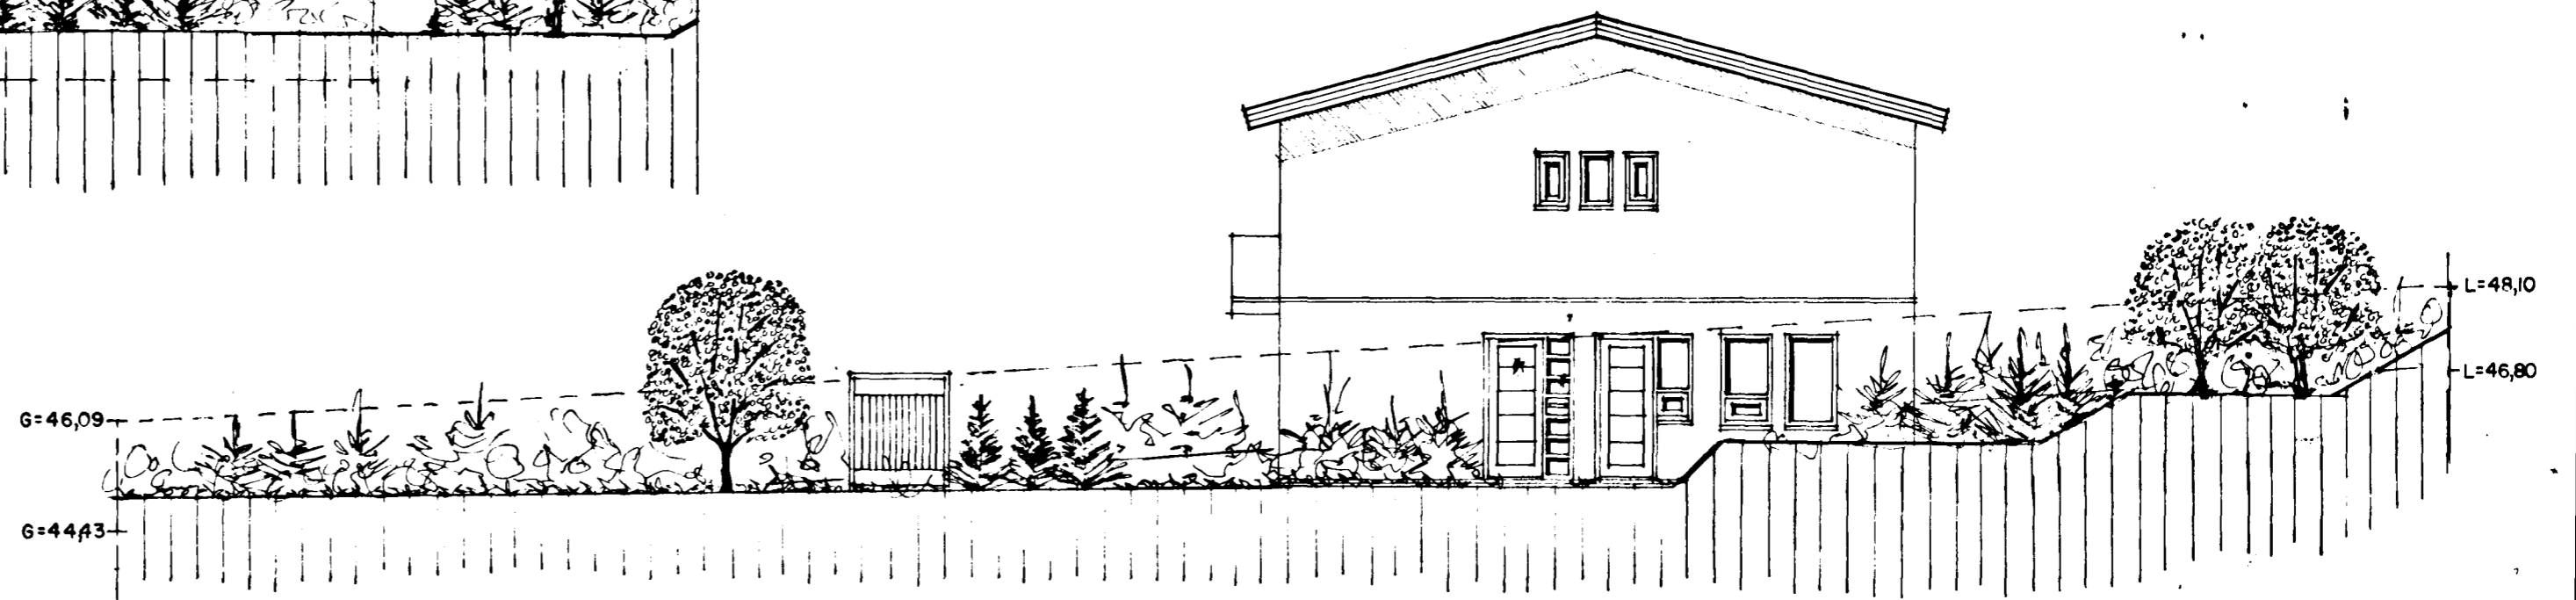

ÚTLIT SUÐAUSTUR MKV. 1:100.