


U-LYKKJUR K10  
%20

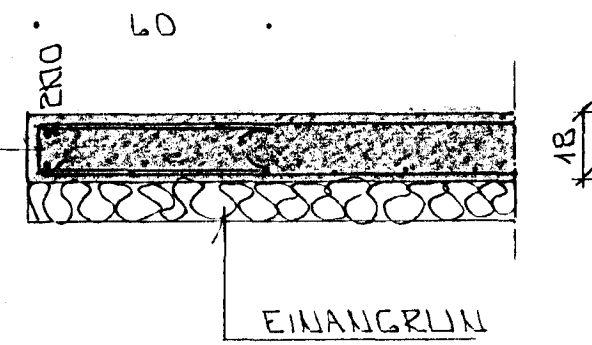


EINANGRUN

SNID 2 + 1 : 20


SPERRUFESTING K10  
L. 80 GEGNUM SPERRU  
SPERRUR 50x200 060

3K10 PAR SEM ERO SPERRUT  
KOMI 3K10 TILVANA VID SPERRUR

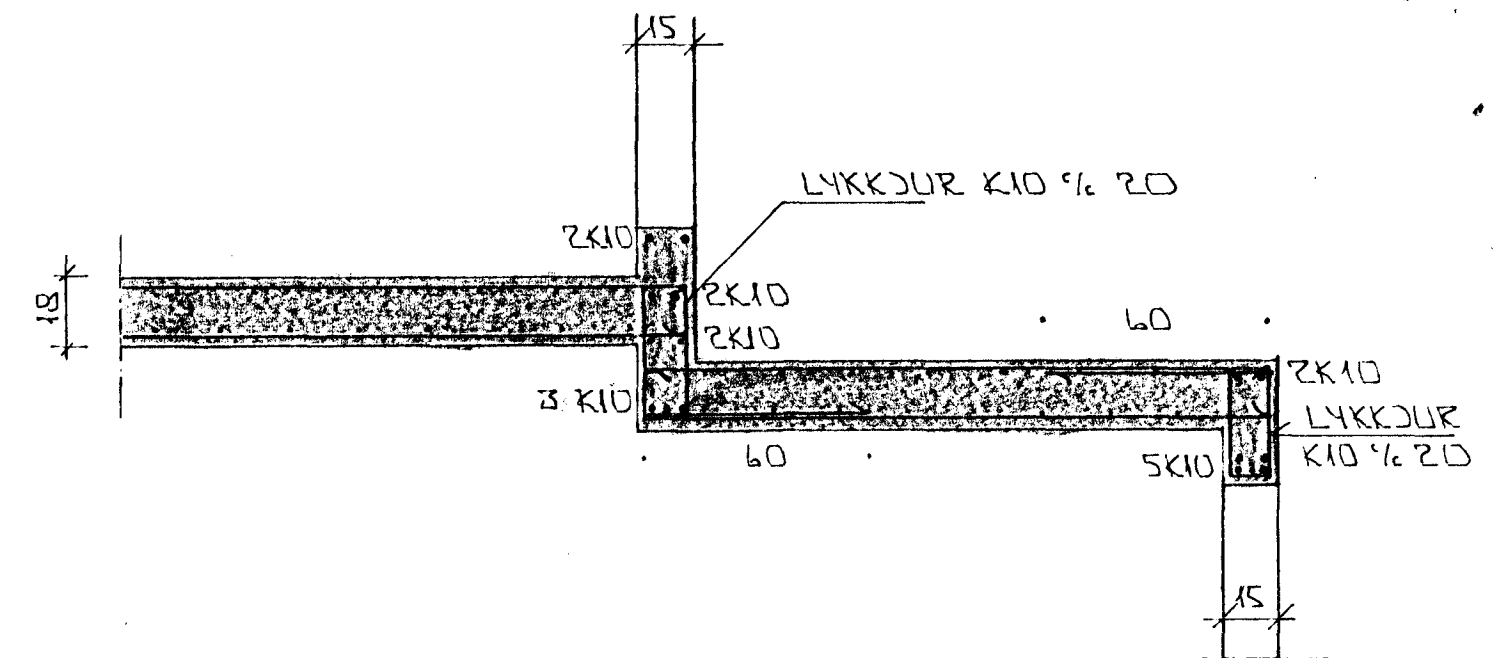

SNID 3 - 3 + 1 : 20


ASÝND A - A + 1 : 50

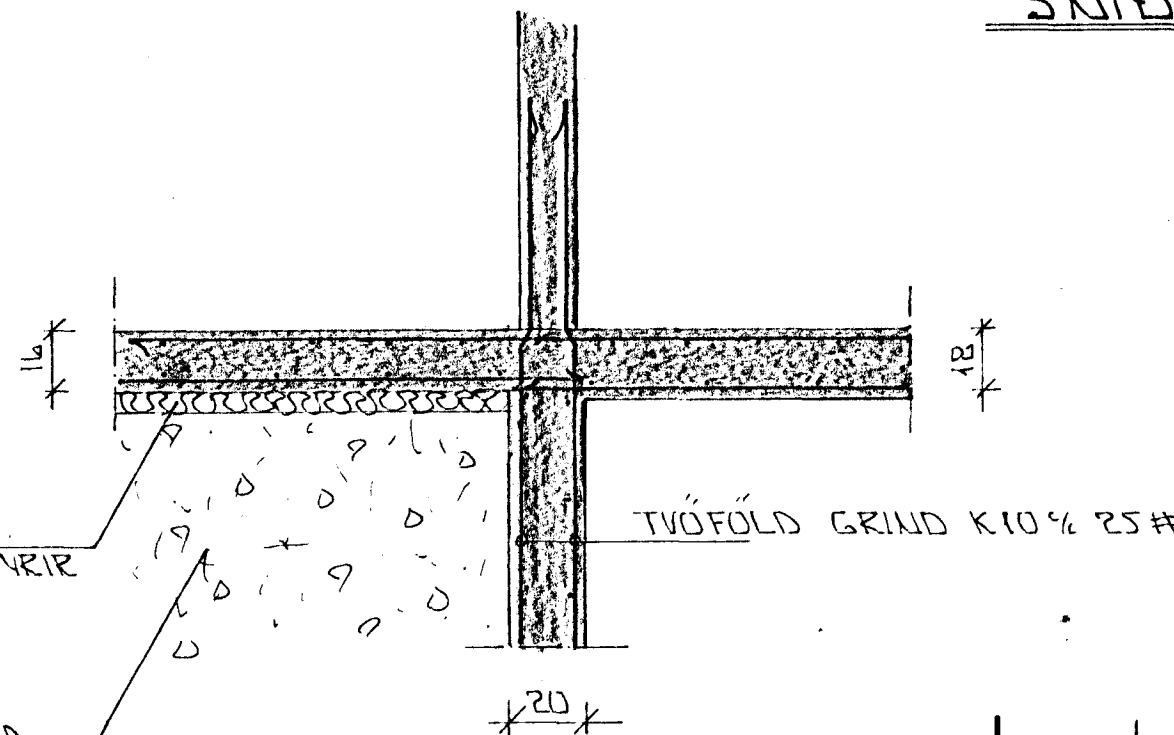

5 SM PVC EINANGRUN  
NAJ AMK. 50 SM NÍÐUR FYRIR  
PLÖTU Á ÚTVEGGJUM

ÞJÓPPUR GRÚSAR EDA  
HRAUFYLLING.

SNID 4 + 1 : 20

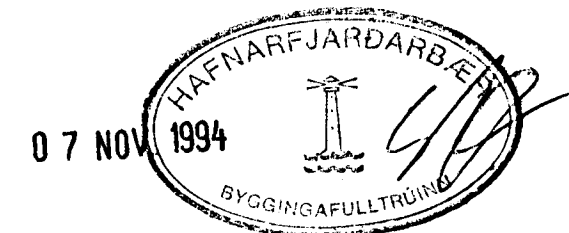

BR.NR.		DAGS		EÐLI BREVINGAR		SIGN.	
1		Nov 94		SPERRUFESTING -		5 #	
KLUKKUBERG 40 HAFNARFIRÐI						DAGS. SEPT '94	
SNID OGÁSÝNDIR Í BURÐARLEKI						HANNAÐ	
MELIKV. 1 : 20 + 1 : 50						TEIKNAD <i>GH</i>	
SIGURÐUR ÞORLEIFSSON TEKNIFRÆÐINGUR F.T.F.I.						VERK NR. 9225	
STRANDGÖTU 11 HAFNARFIRÐI SÍMI 54751/54255						BLAD NR. 1-05	