




Samþykkt á fundi byggingar-
nefndar þ. 2.5.92
BYGGINGAFULLTRÚAN
I HAFSARFIRDI

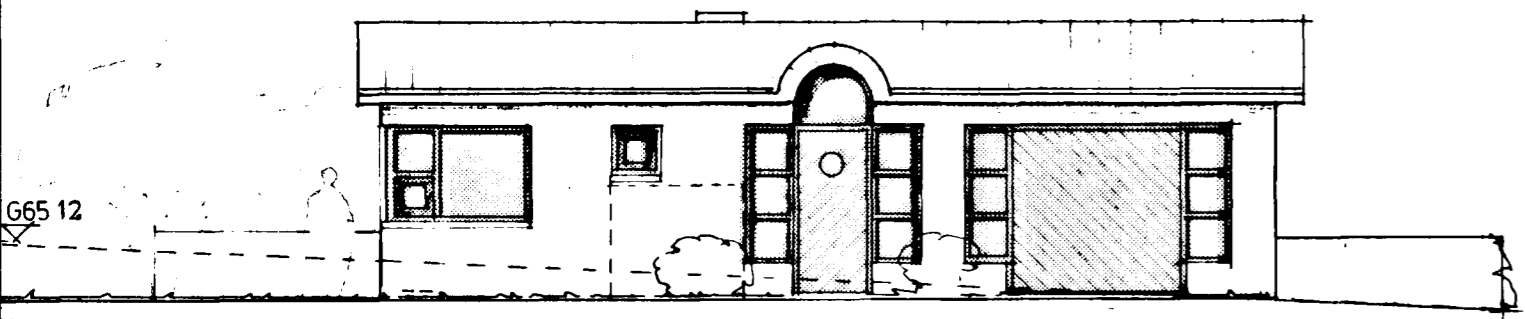


útlit austur

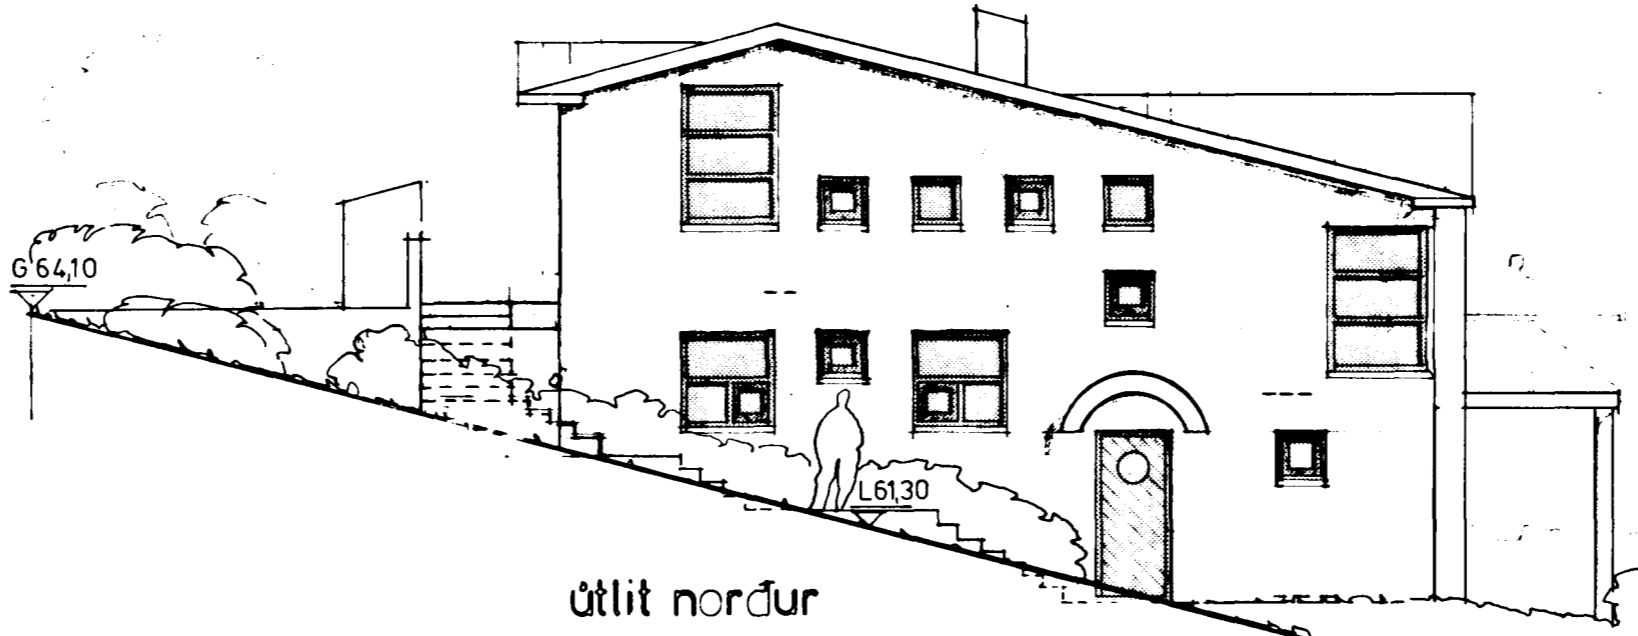

útlit norður

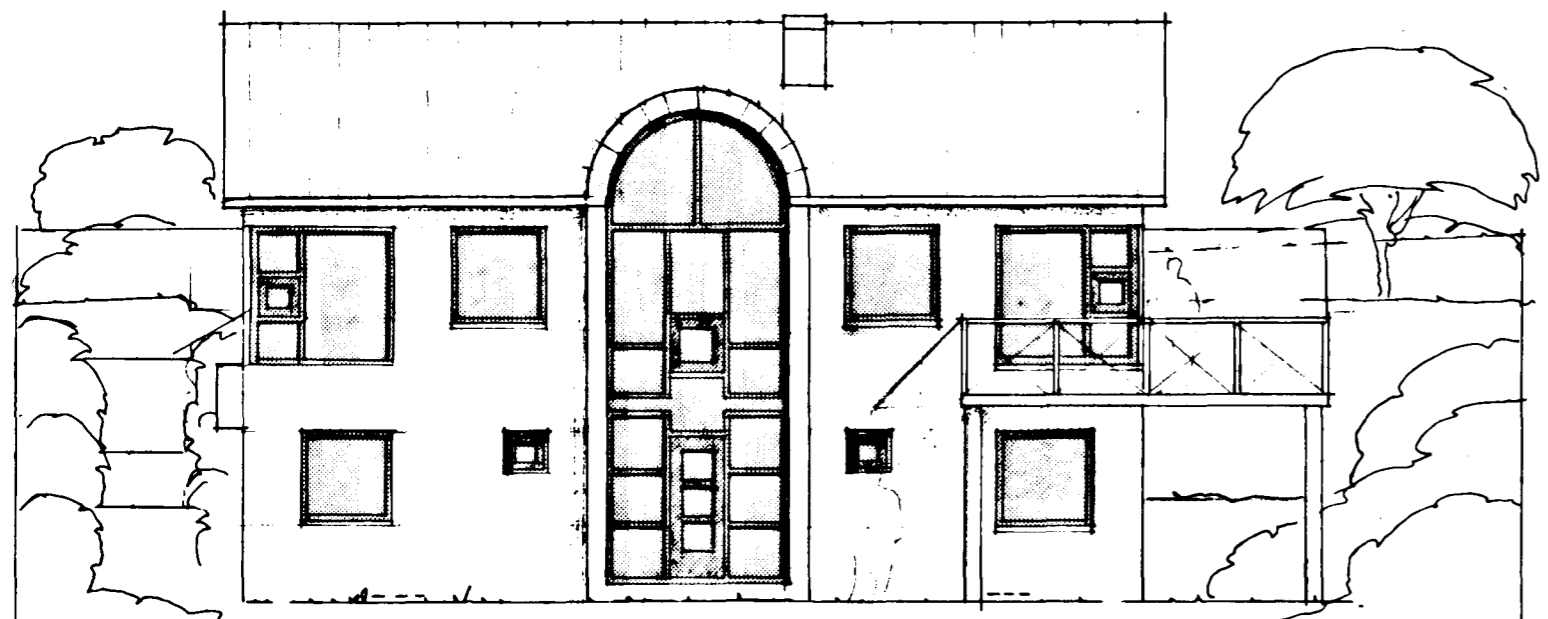

útlit vestur

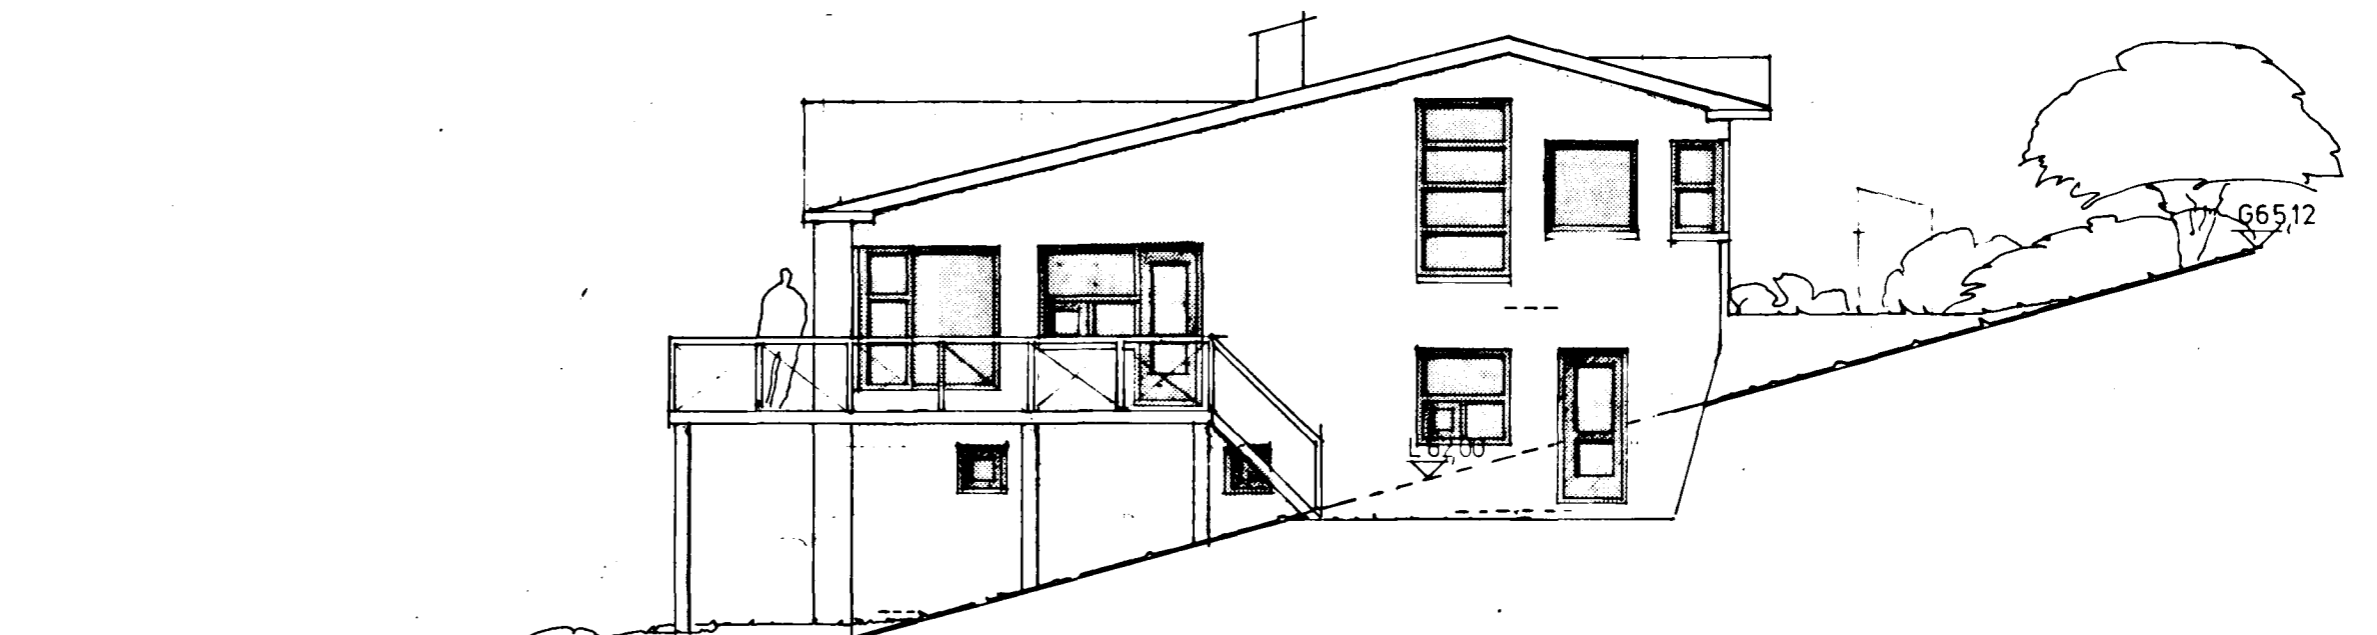

útlit suður

ivon stefán cilia, arkitekt faí		silfurteigur 1 105 R.	s.83000
VERK	klukkuberg 42	MKV	1:100
EFNI	útlit	DAGS	15.05.91
Ivón S. Cilia		BR.	05.10.91 20.08.92