


AFSTÖÐUMYND
1:500



SNID 1:50

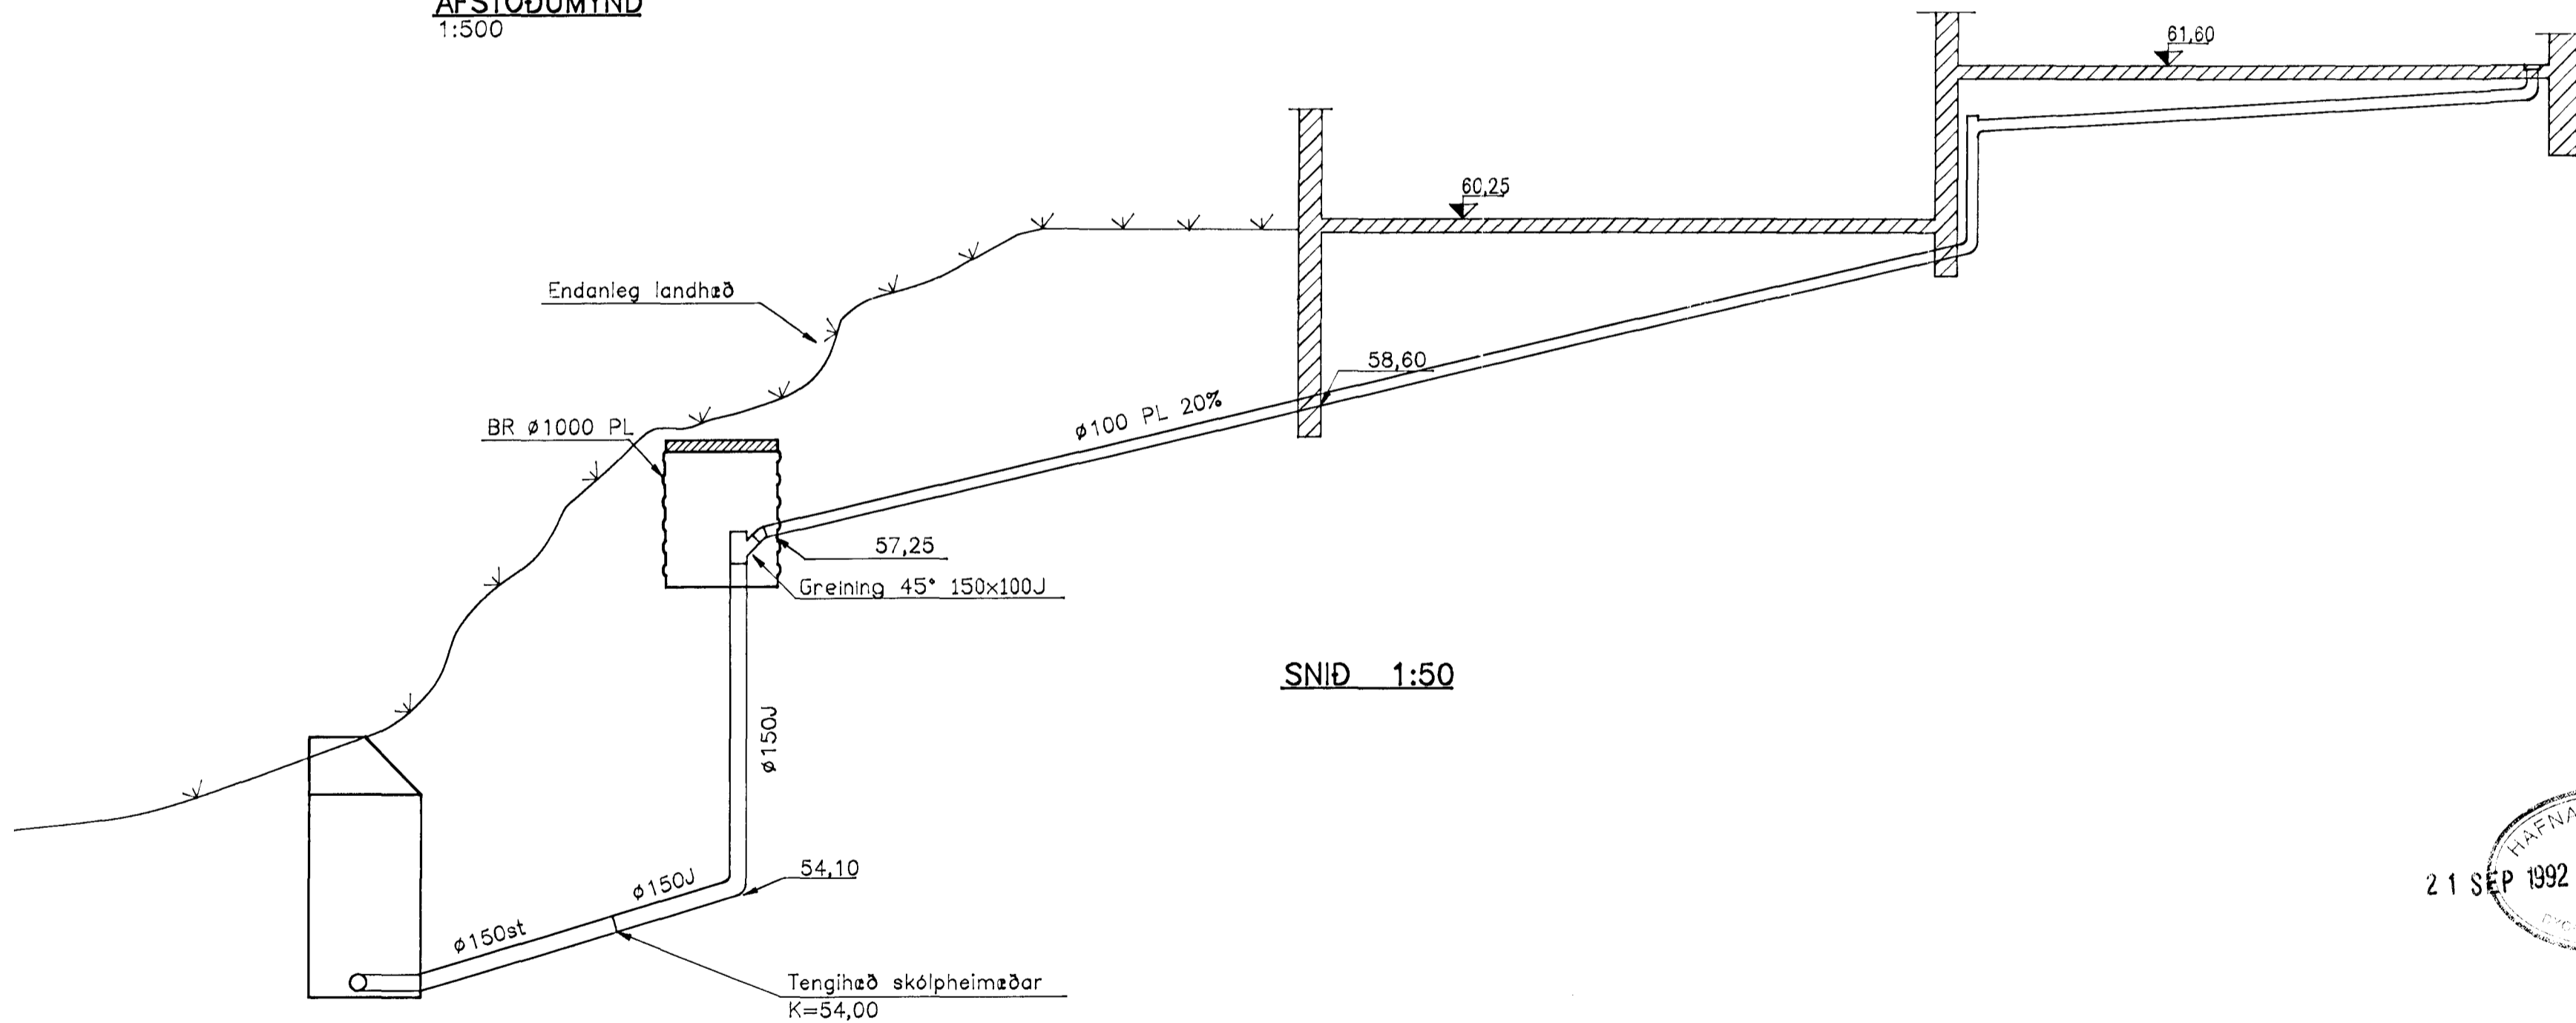

Abstr. 7.12: eltri kerfan er gjöld.

Páll Guðmundsson Verkfæðingur MSCE
Kjarrhólma 38 200 Kópavogur Sími: 48890

KLUKKUBERG 42	Mkv. 1:50, 1:500
SKÓLPLAGNIR Í GRUNNI, SNEIÐING	Daga. 10.09.92
<i>Páll Guðmundsson</i>	Skráh. KB42L109
	Teikn. nr. 109