

L=48,10

KLUKKUBERG 5 HAFNARFIRÐI.



L=50,20






Samþykkt bann

09 JUNI 1997


Byggingatulltrúinn: Háfnarfirði
Erlendu: Hjalmarsson

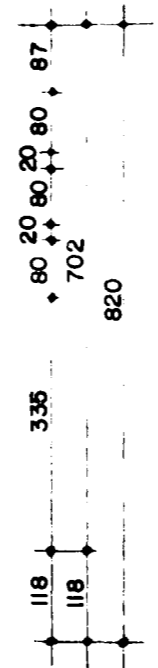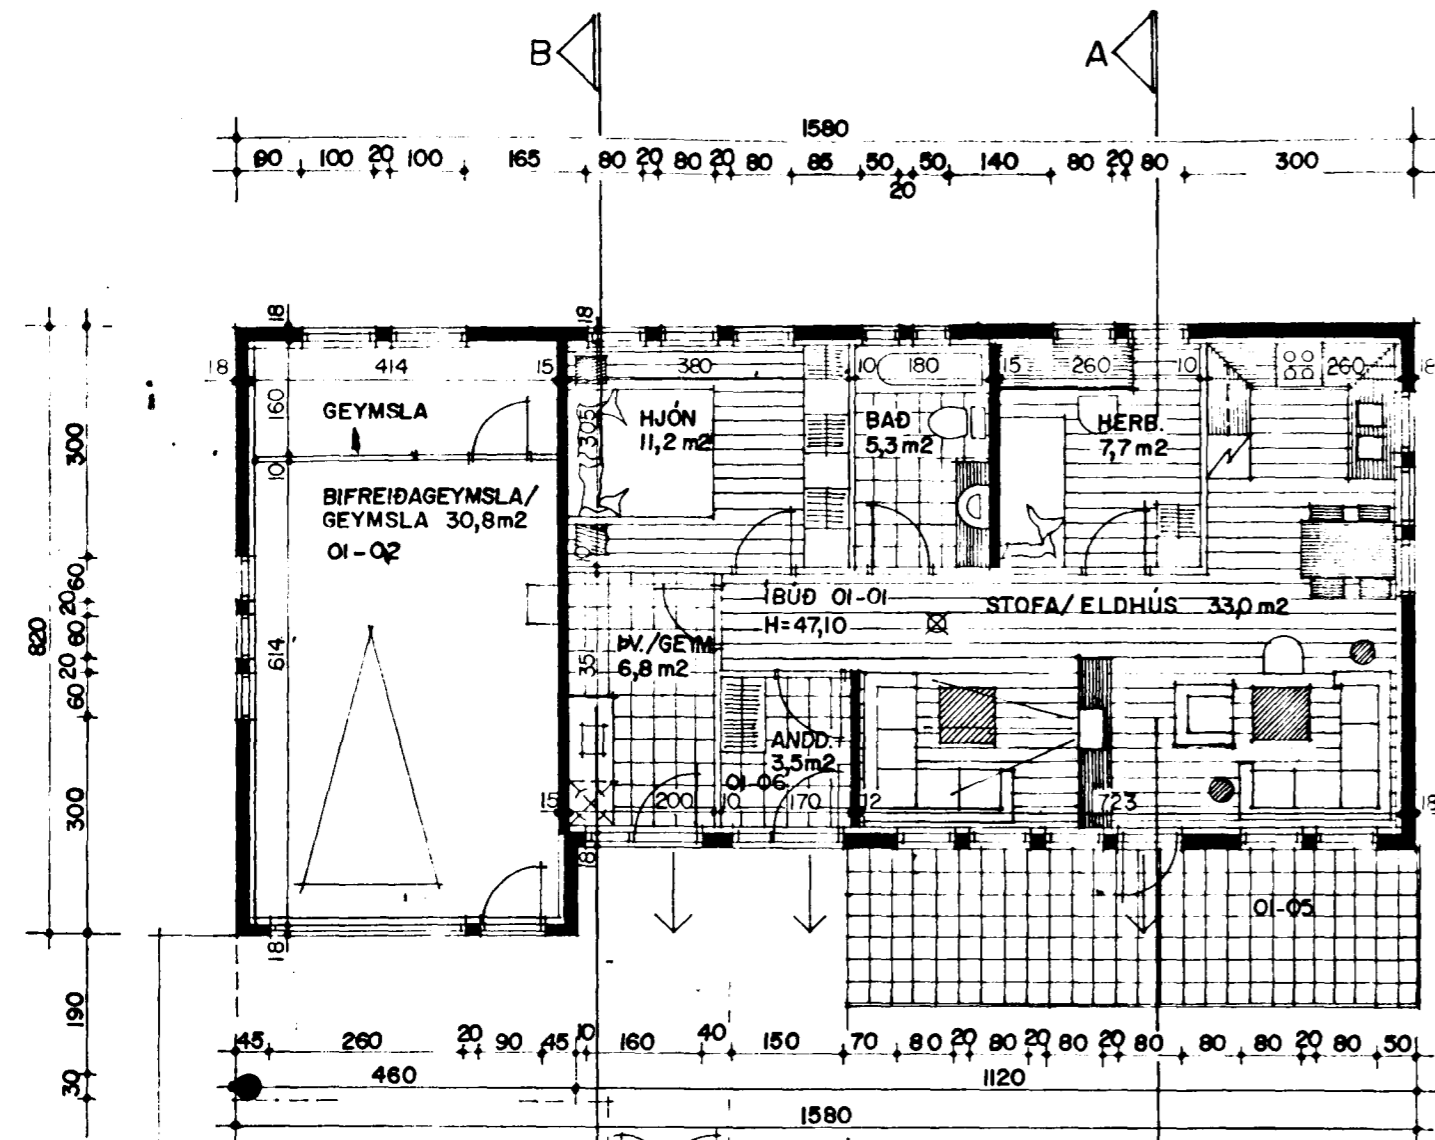



tifftopdf - www.tiffsoftware.com - Demo Version

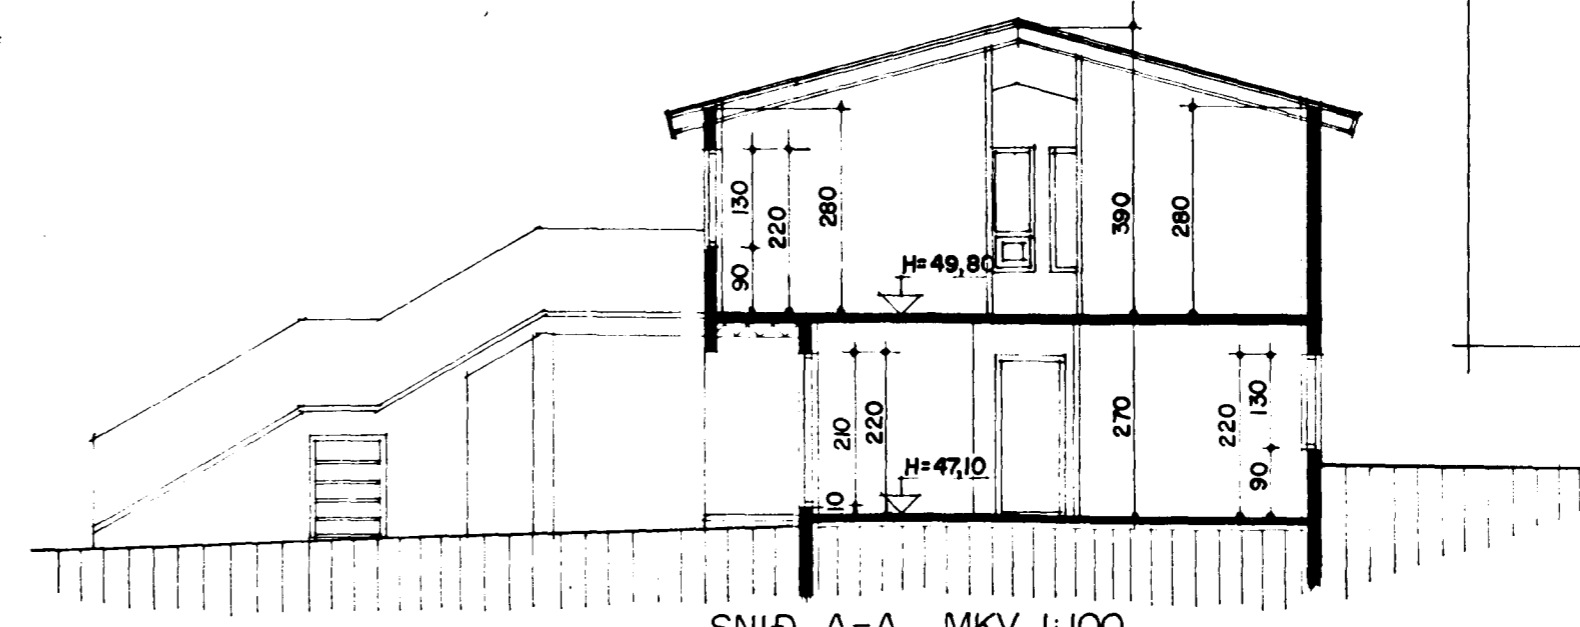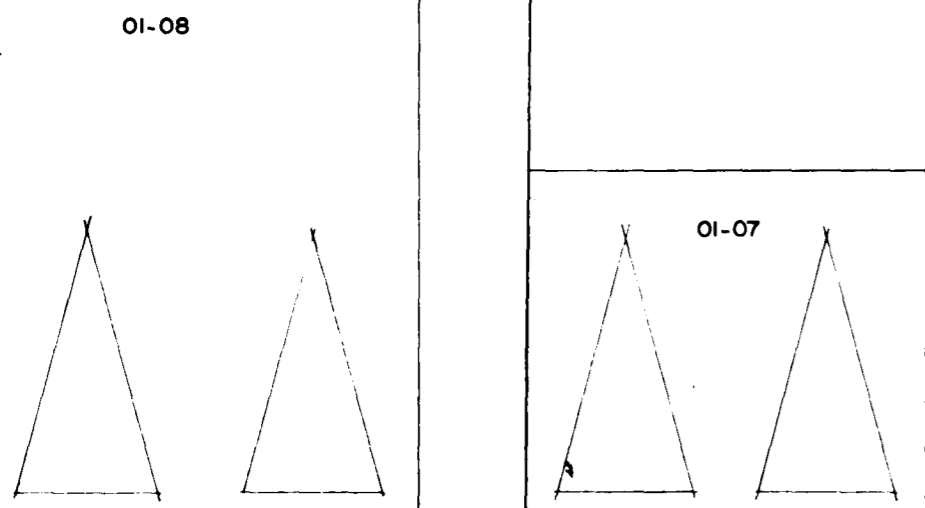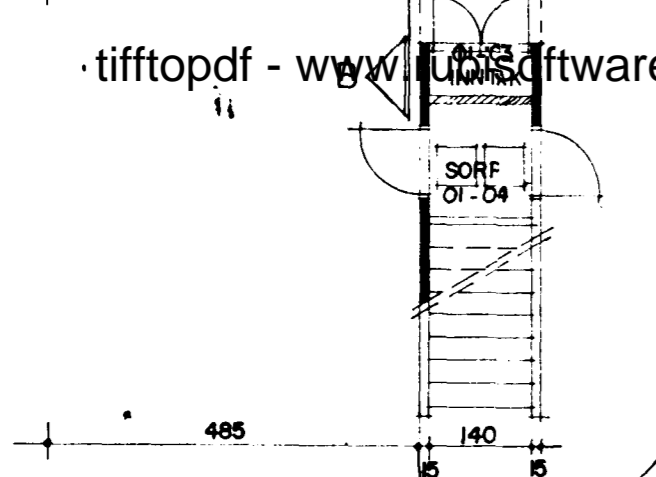

SNÍÐ A-A MKV. 1:100.

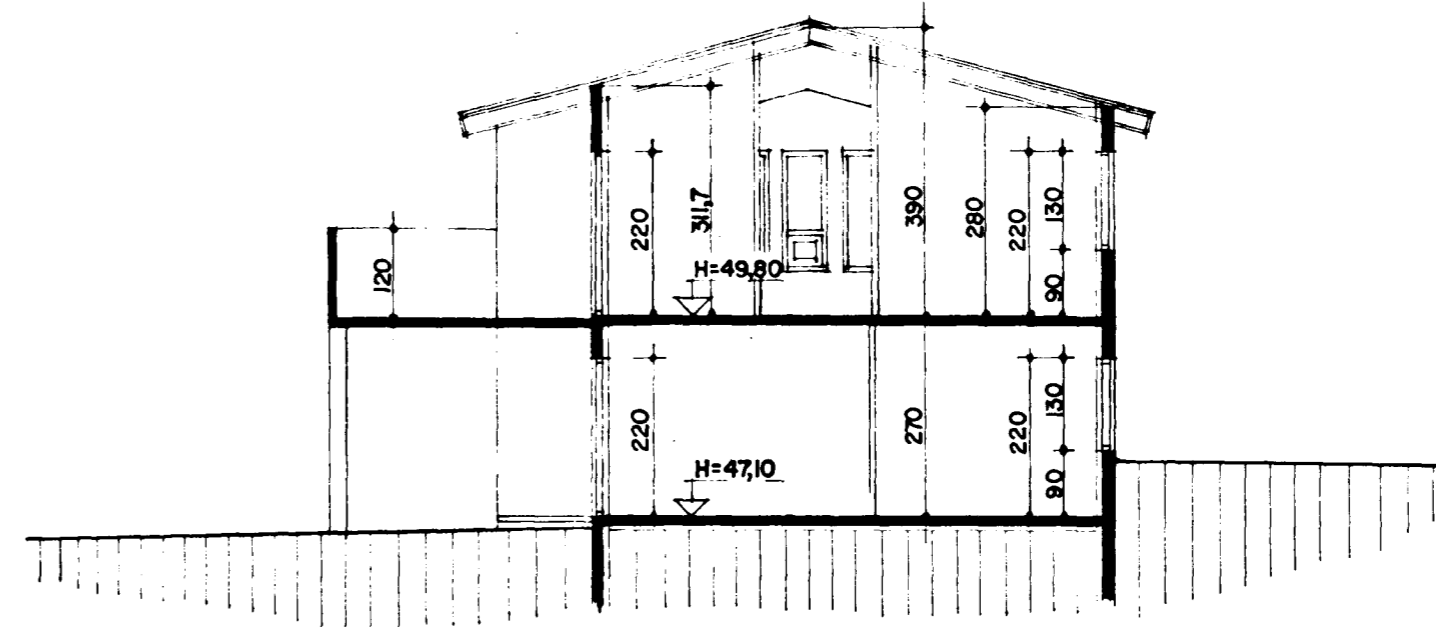

SNÍÐ B-B MKV. 1:100.

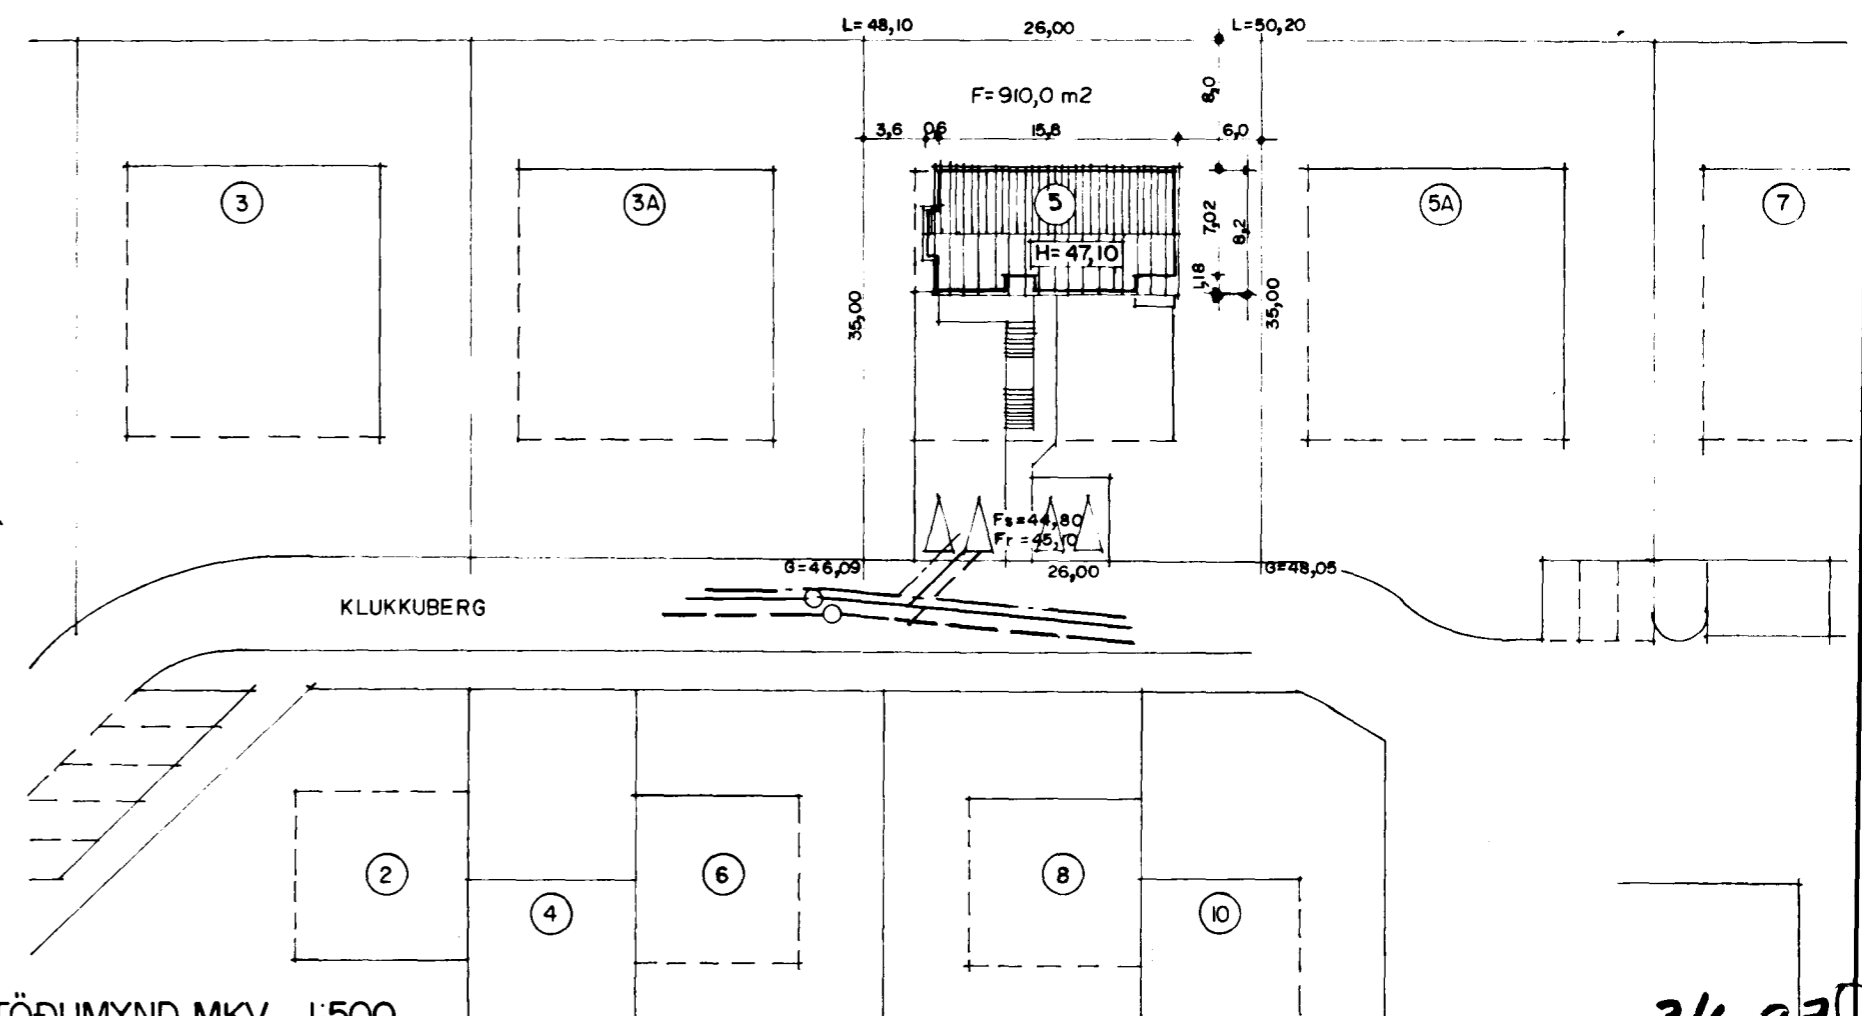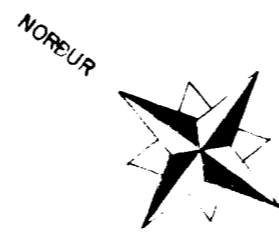

AFSTÖÐUMYND MKV. 1:500.

GRUNNMYND 2 HÆÐ MKV. 1:100.

3/6 97 Jib