


1. HÆÐ, NESLUVATNSLAGNIR, GRUNNMYND 1:50

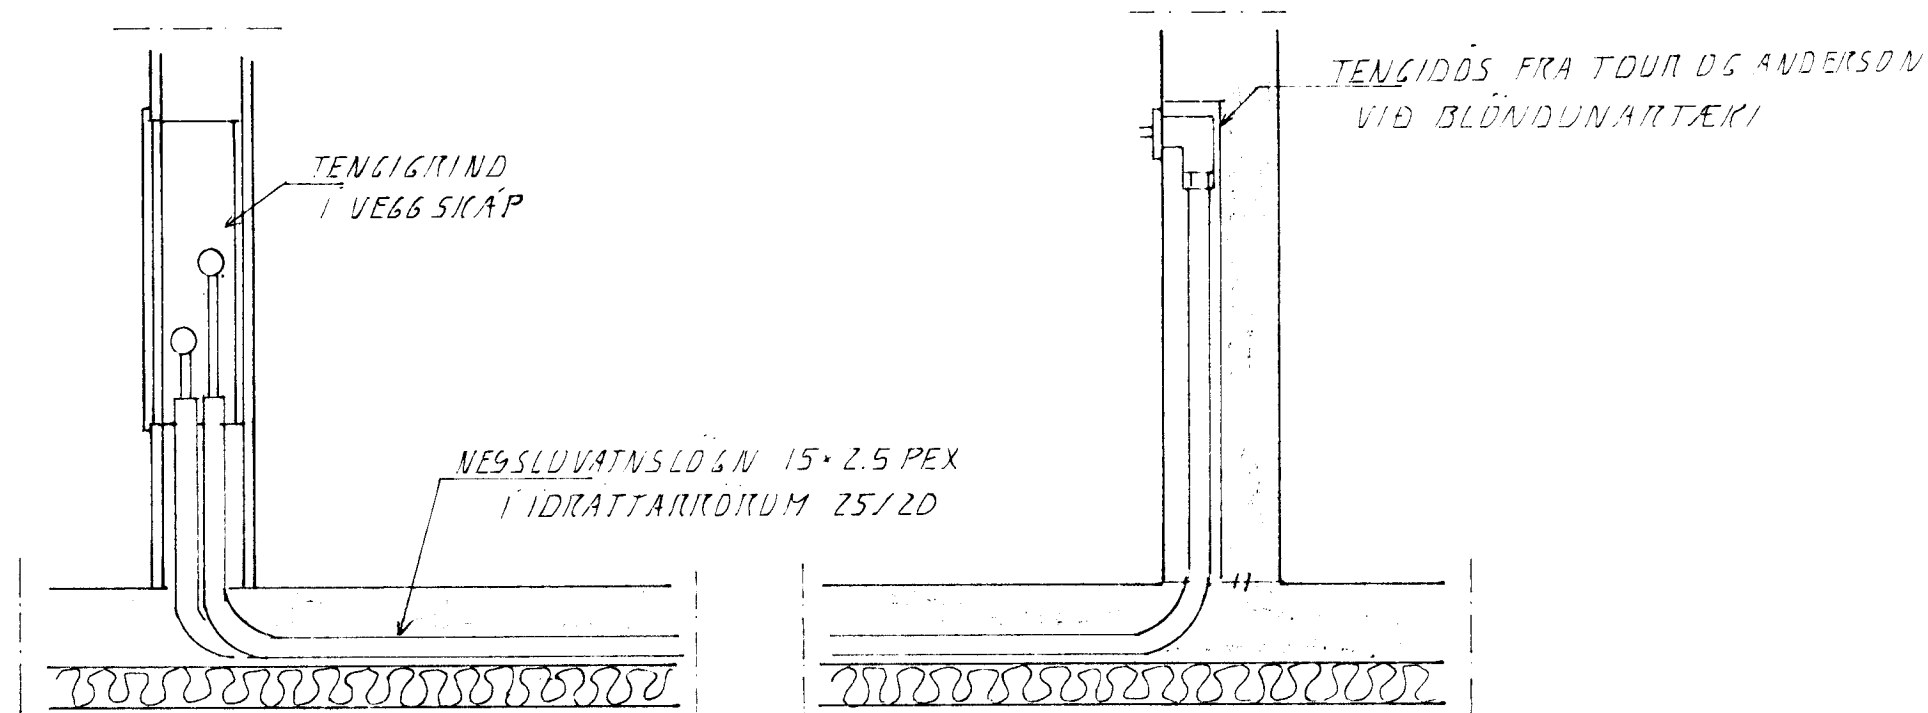

NESLUVATN SMÍÐ. 1:10

BR:                      DAGS.                      EDLI BR.                      SIGN

KLUKKUBERG 5A  
HAFNARFIRÐI

NESLUVATNSLAGNIR 1. HÆÐ

DAGS. 7.AN. 96  
VERK NR. 9650  
TEIKN NR. 2-D3  
HANNAD A.K.  
TEIKNAD A.K.  
YFIRFARID

Byggingafultrúi Hafnarfjarðar  
Algreitt þann  
21 MAI 1997  
Sigurbjartur Halldórsson

**TÆKNIPJÓNUSTA**  
**SIGURDAR ÞORLEIFSSONAR ehf**

STRANDGÖTU 11 - 220 HAFNARFJÖRÐUR - SIMI 555 4255 - FAX 565 2875