



Samþykkt á fundi bygginga-
nefndar þ. 12. 1990
BYGGINGAFULLTRÚINN
Í HAUFNARFIRDI

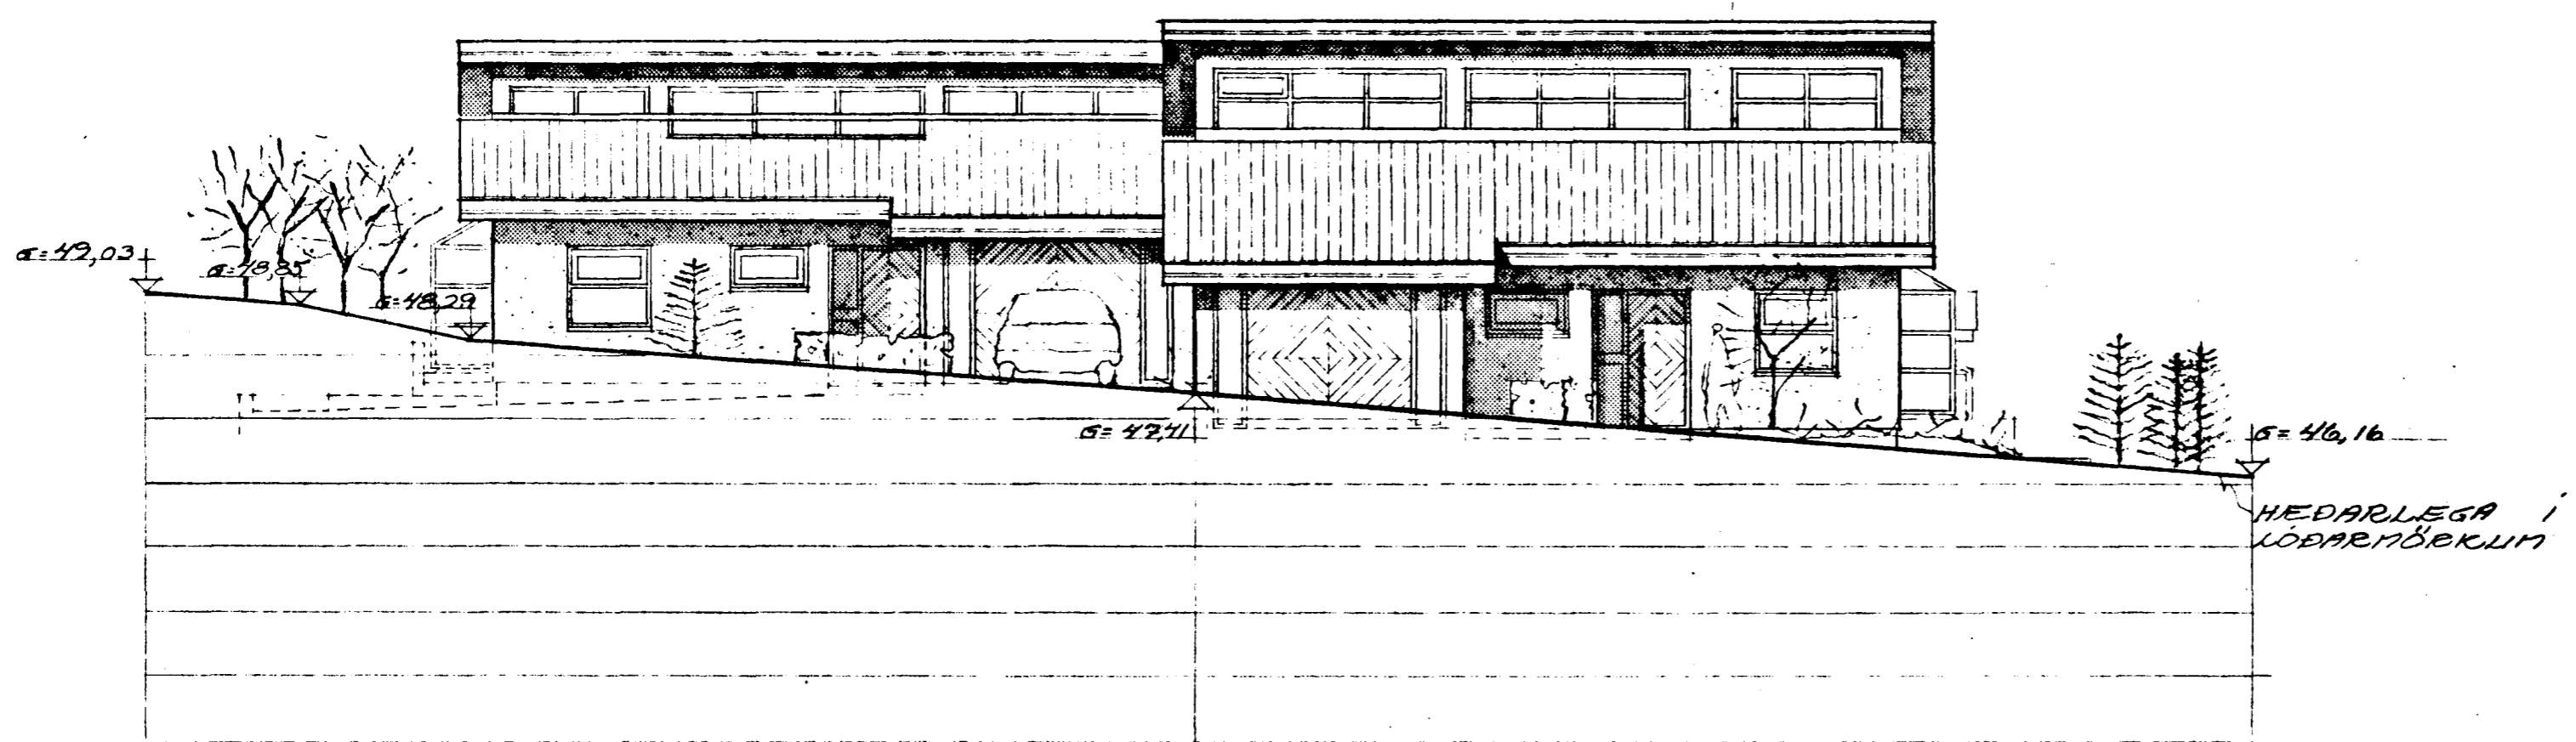

tifftopdf - www.rubissoftware.com - Demo Version
NORÐ-AUSTUR NR 10 NR. 8

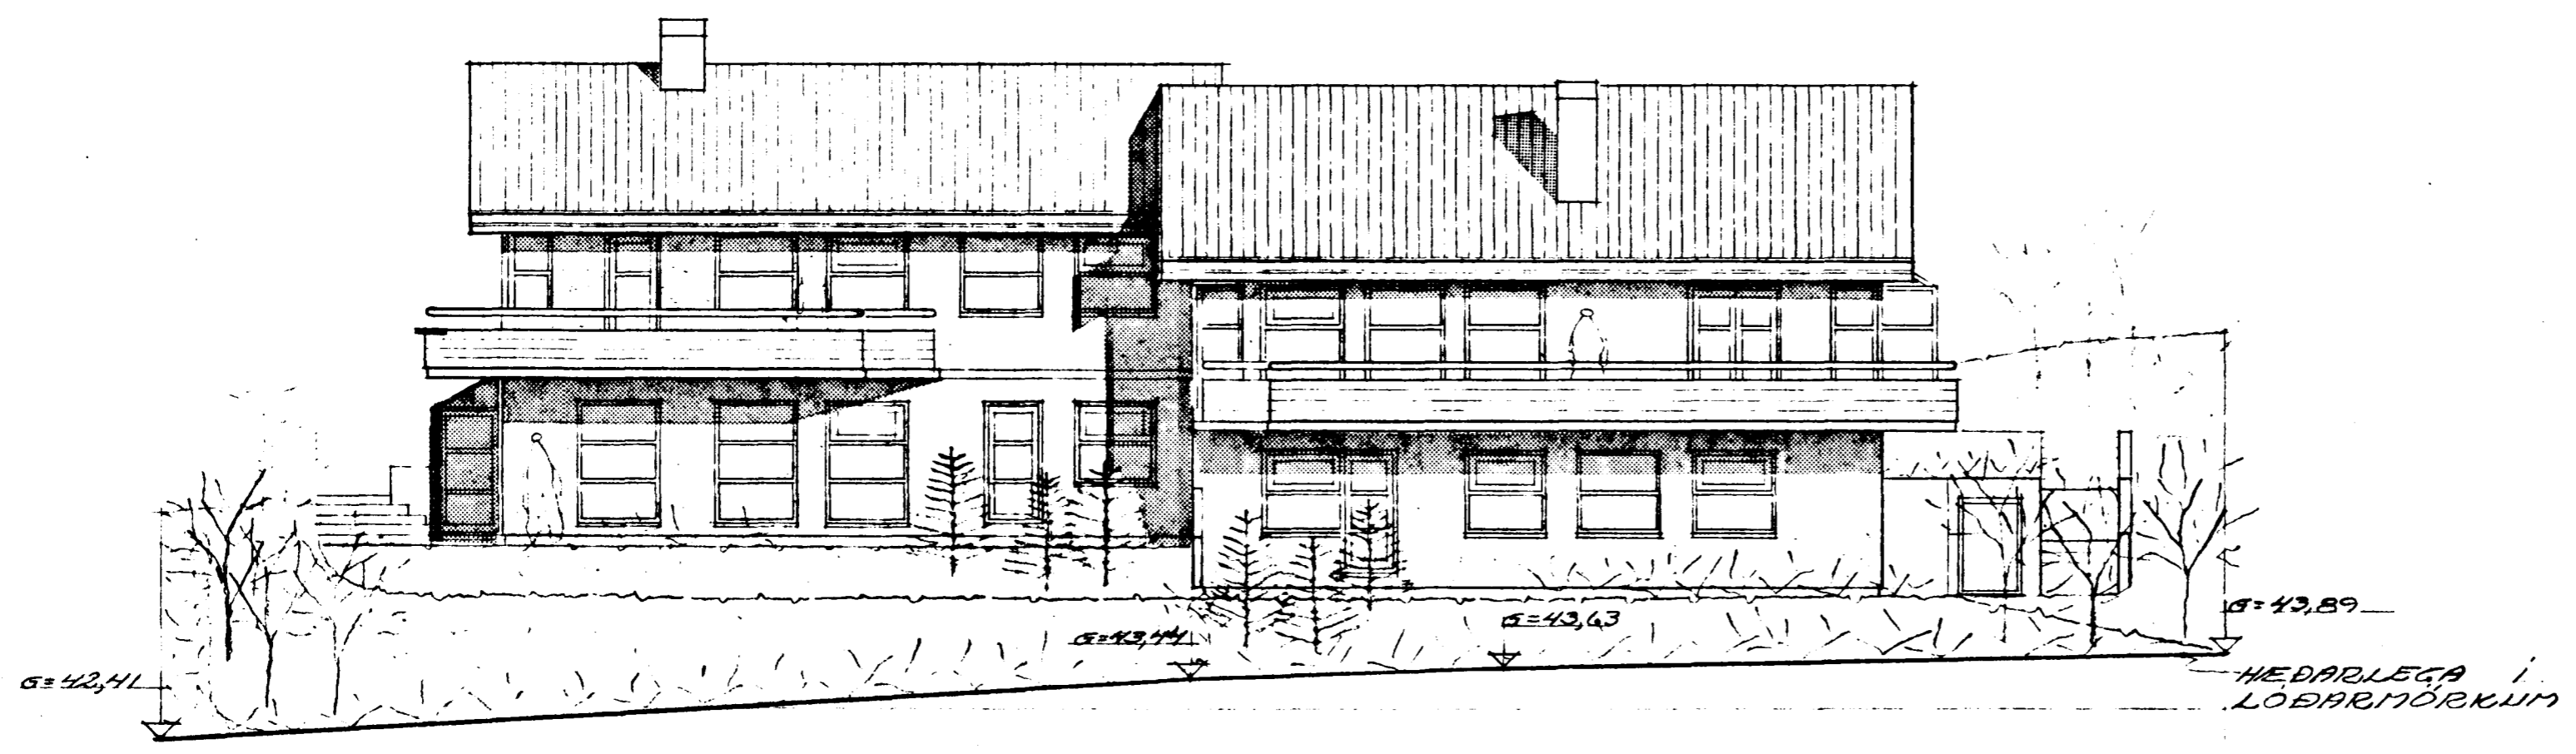

SÚÐ-VESTUR NR 8 NR 10

KUKKUBERG 8-10	NR. 6
UTLIT SÚÐ-VESTUR OG NORÐ-AUSTUR	SKV. 1:100
INGI GUNNAR ÞÓRÞARSSON BYGGINGAFR. BFI D. MAJ 1990	
STJABAKKA 15 Rvk sími 73323	
inn G Þórðarson	