


ADALTAFLA T2

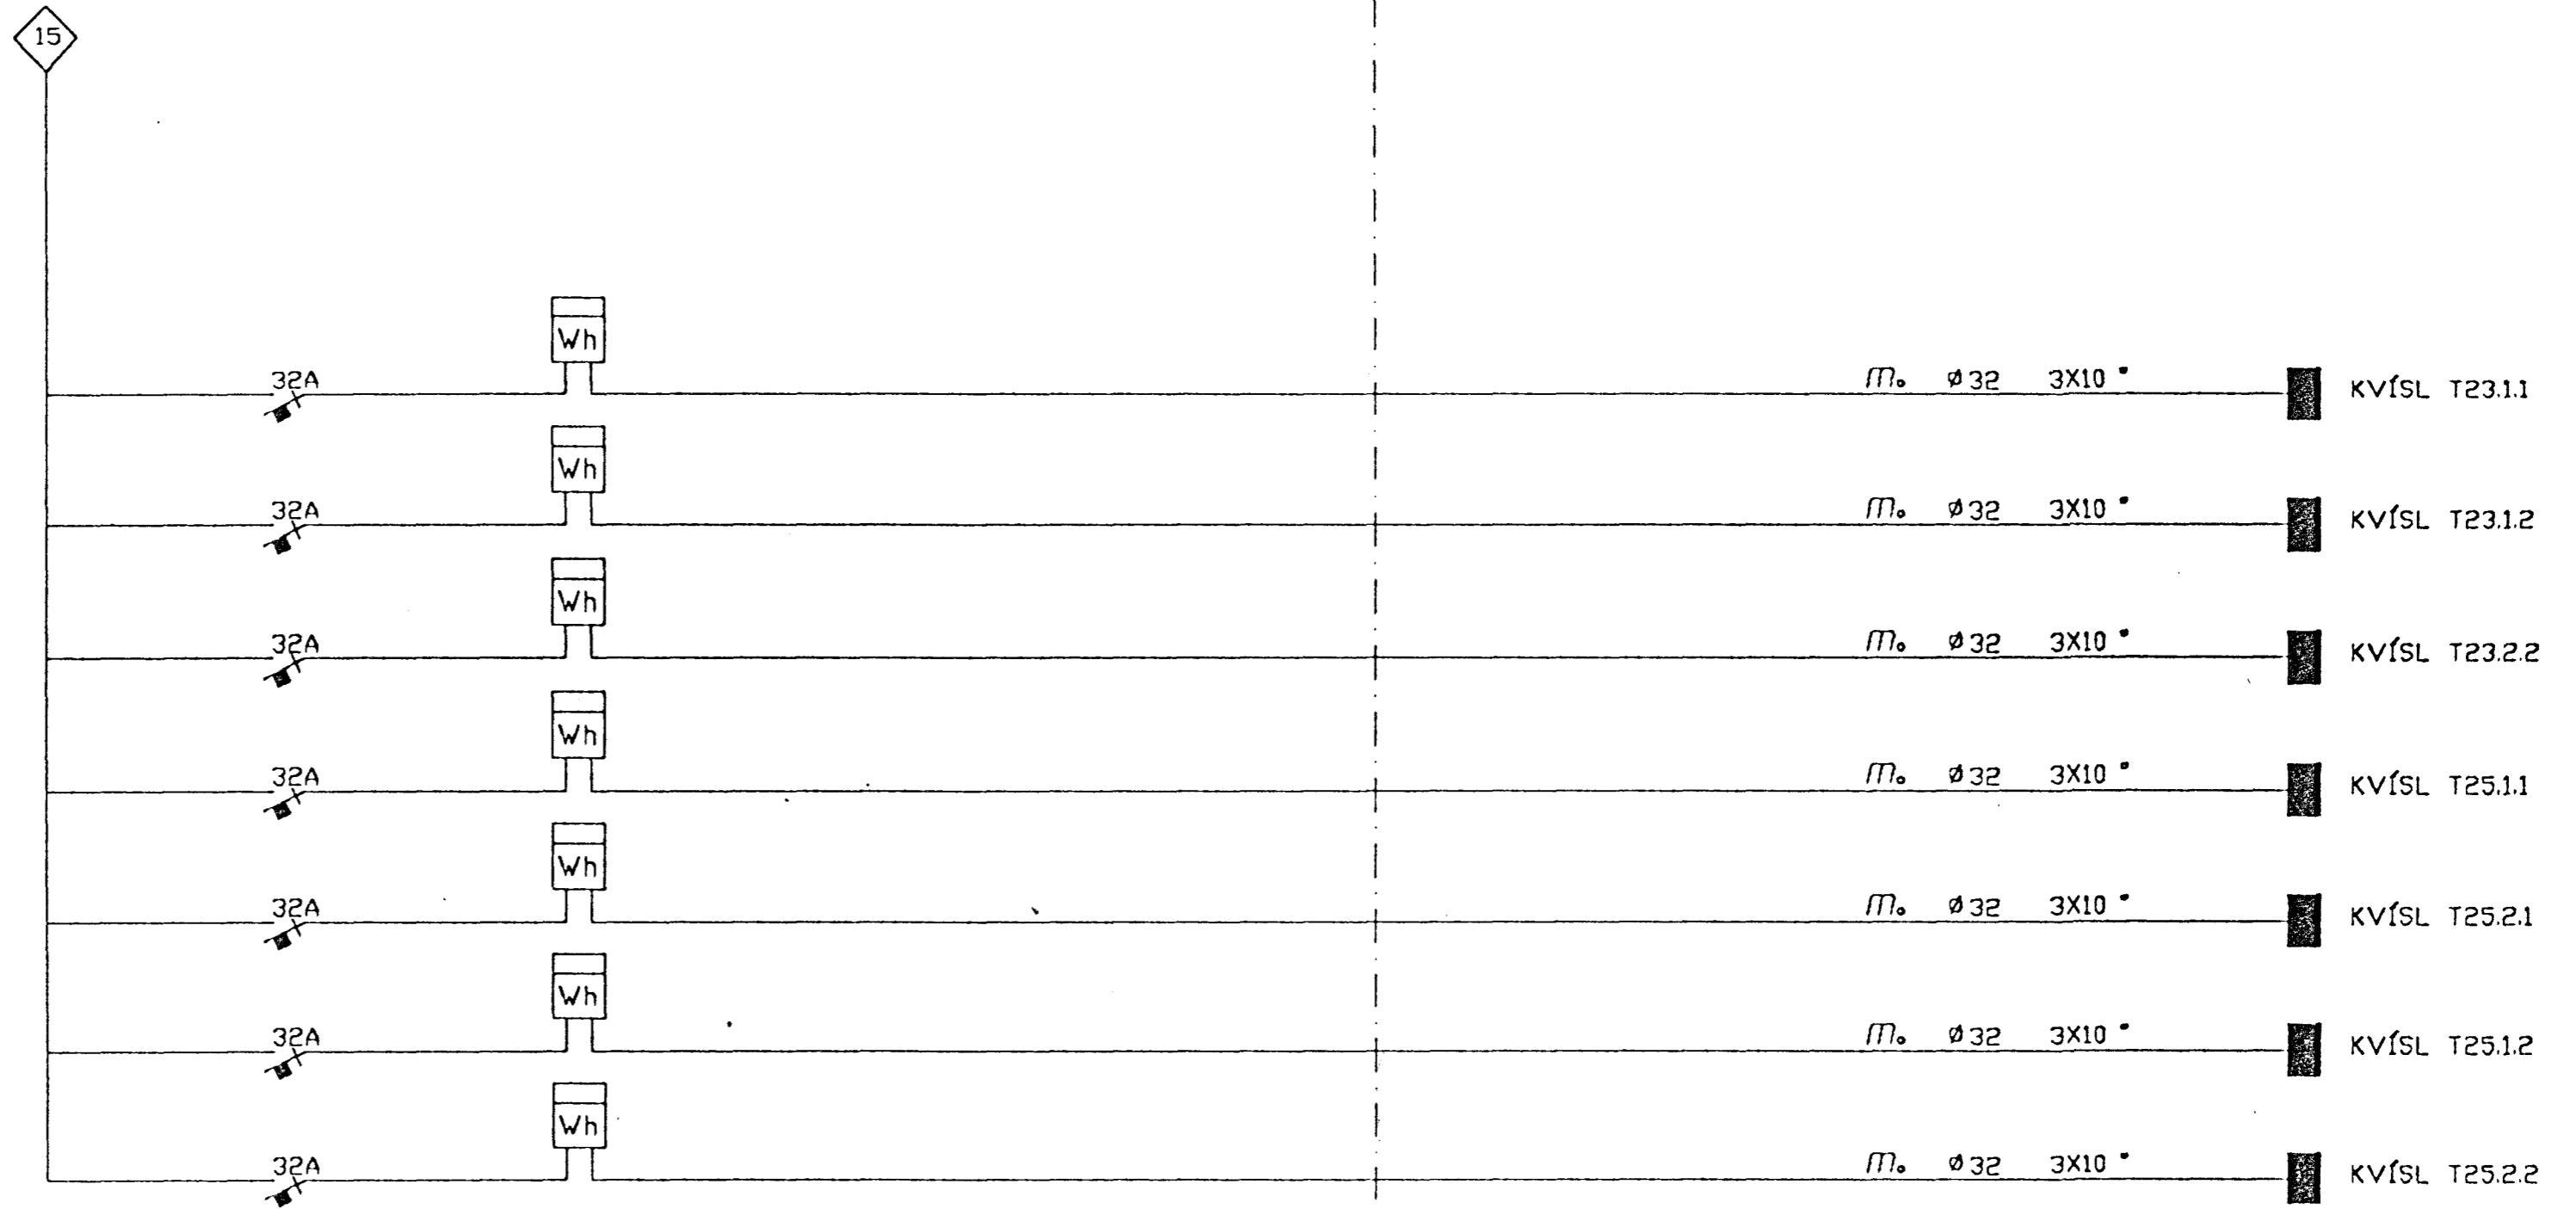

0	10	20	40	80	160	260	360	460						
Kvæði/Athugasemdir				Breytingar		Hannað	Yfirfarid	Dags	Samþykkt	Sigurður Jón Jónsson	Veghus 3	112 Grafarvogi	sími 676282	Blad nr.
						SJJ		25-11-90		Verknúmer	KL-10	Verkefni	KLUKKUBERG 19-25 HAFNARFIRDI	16
										Teiknúmer	1-136	Verkhluti	EINLÍNUMYND ADALTÖFLU FRAMHALD FRÁ BLS. 15	