



SNID B-B

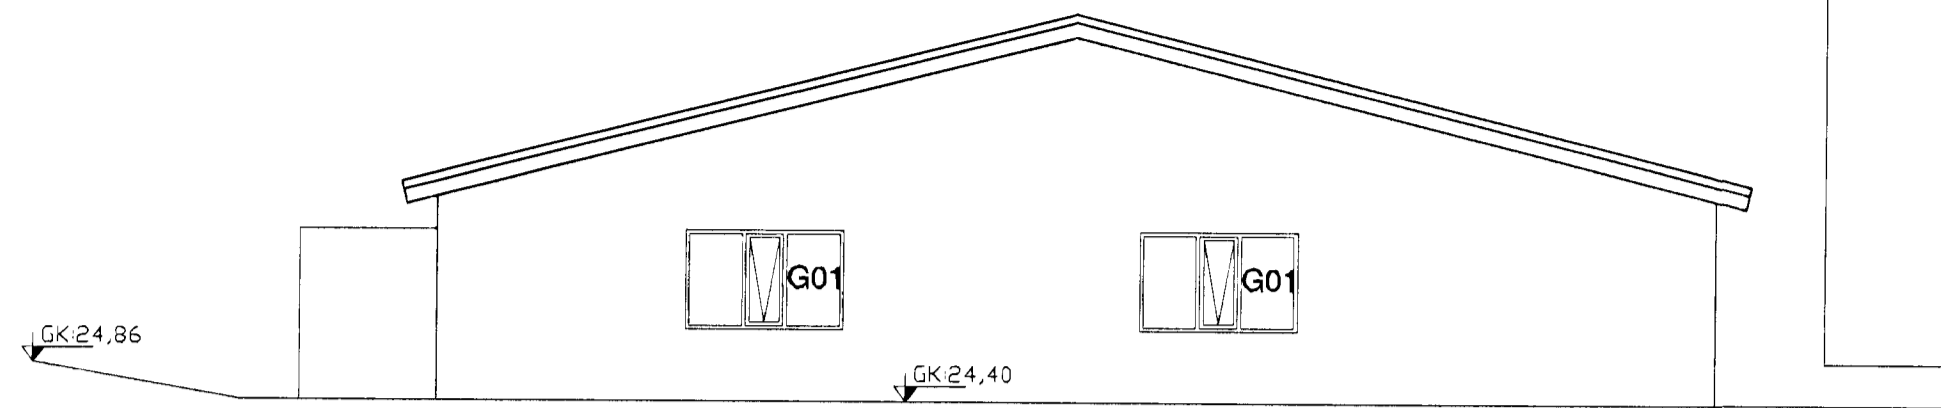


ÚTLIT N-VESTUR


Mansard
 Teiknistofa
 Jón Hrafn Hlökkversson
 Gunnlaussón

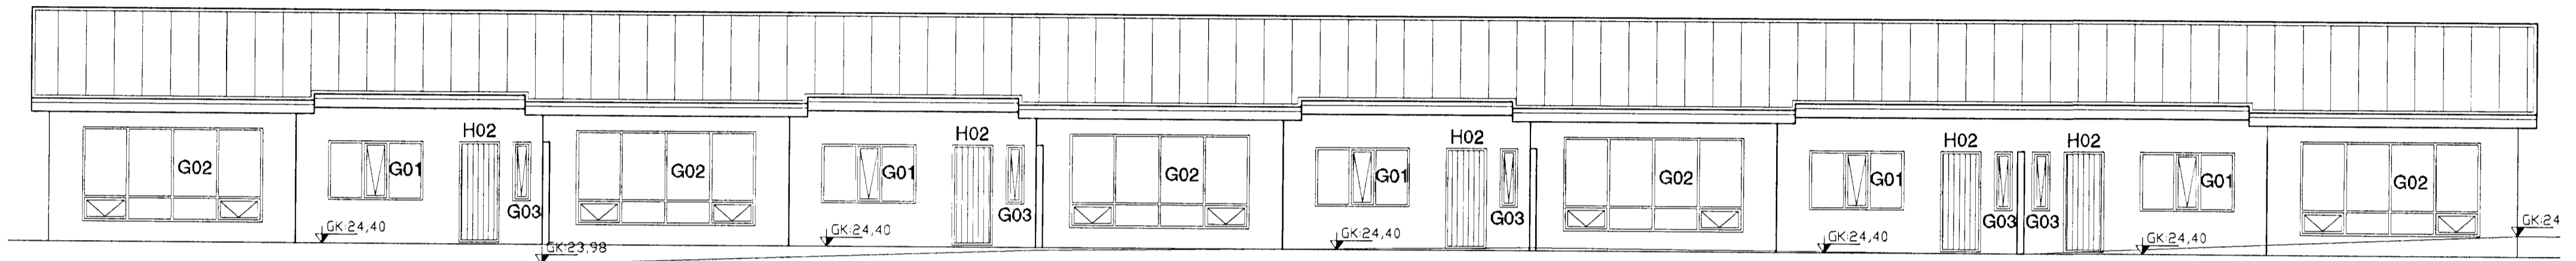

ÚTLIT S-VESTUR

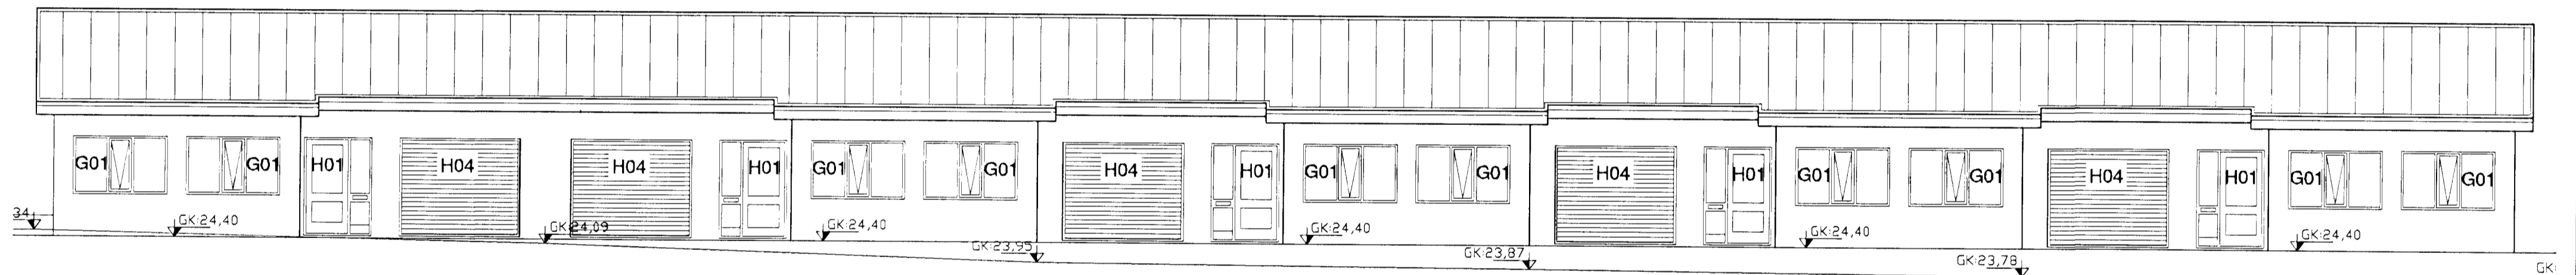


ÚTLIT N-AUSTUR

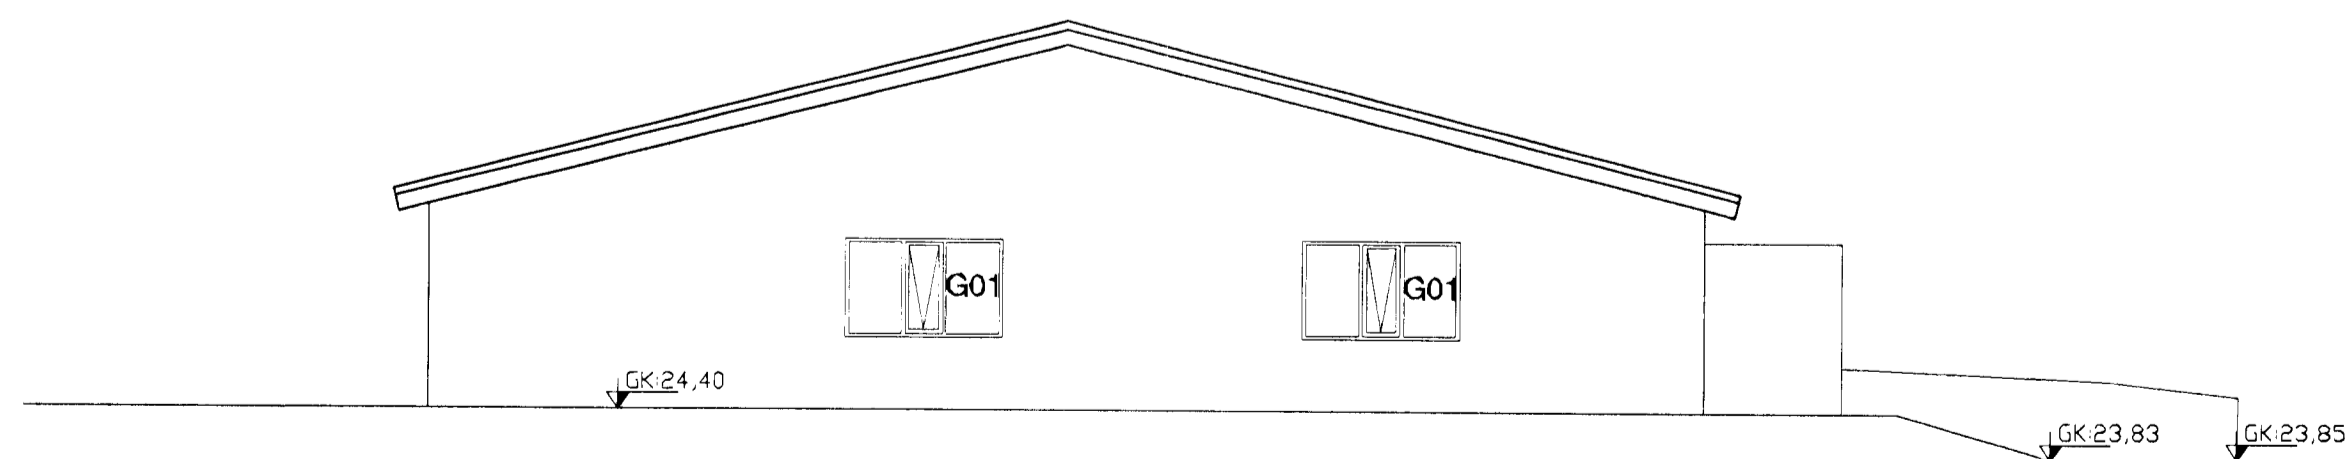

ÚTLIT S-AUSTUR

mansard
 teiknistofa ehf

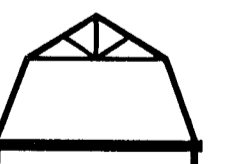

Suðurlandsbraut 30 - 108 Reykjavík
 www.mansard.is - jonhraf@mansard.is
 Kt.: 570394-2079 - s:862-7102

Verkefni: KLUKKUVELLIR 10-18, HAFNARFIRÐI

Efni: SÉRTEIKNING ARKITEKTS
 GLUGGATEIKNING-YFIRLIT

Verknúmer: A-11-11-02 Mkv.: 1:20 A2

Teikn. nr.: SG-02 Dags.: 15.12.2011

Hannað: JHH Teiknað: JHH

Jón Hrafn Hlökkversson byggingafræðingur BFÍ
 Kt.: 260662-6519

Samþykkt: