



Magnús B. Þóroddsson
Magnús B. Þóroddsson Kt:030879-4149


Sambaki t.h. vaxhammar ddt.
Lidmál samantaliðgönguþar

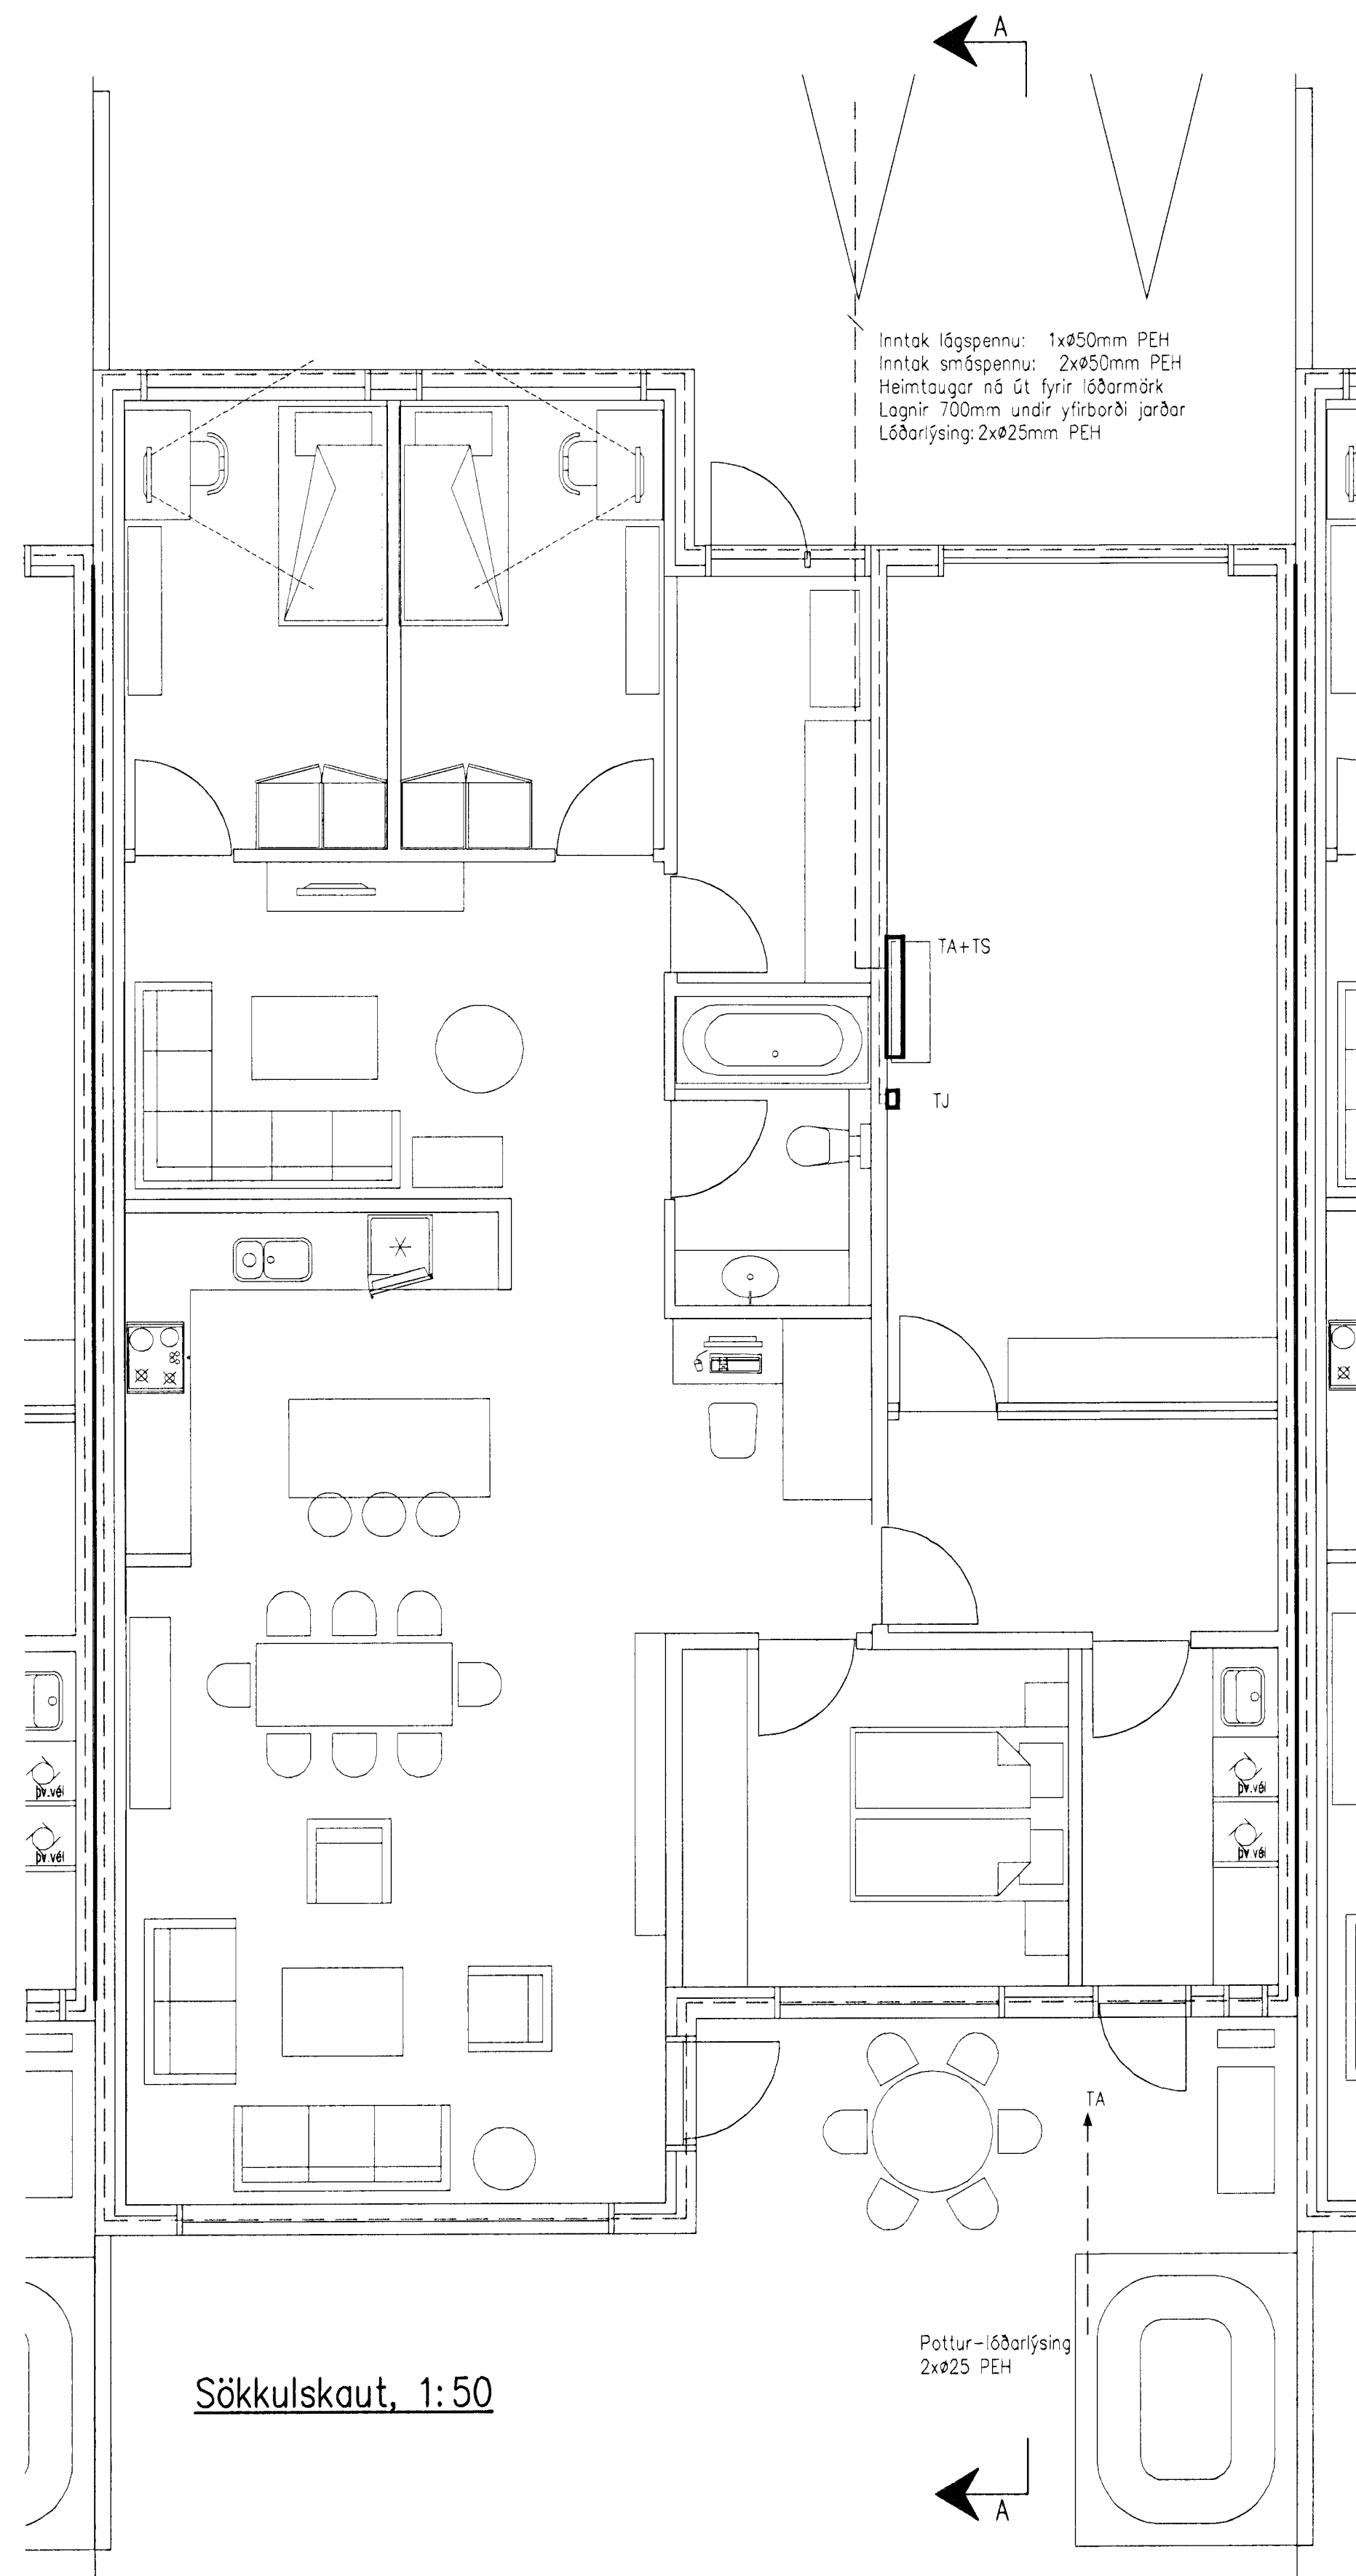

Sökkulskaut, 1:50

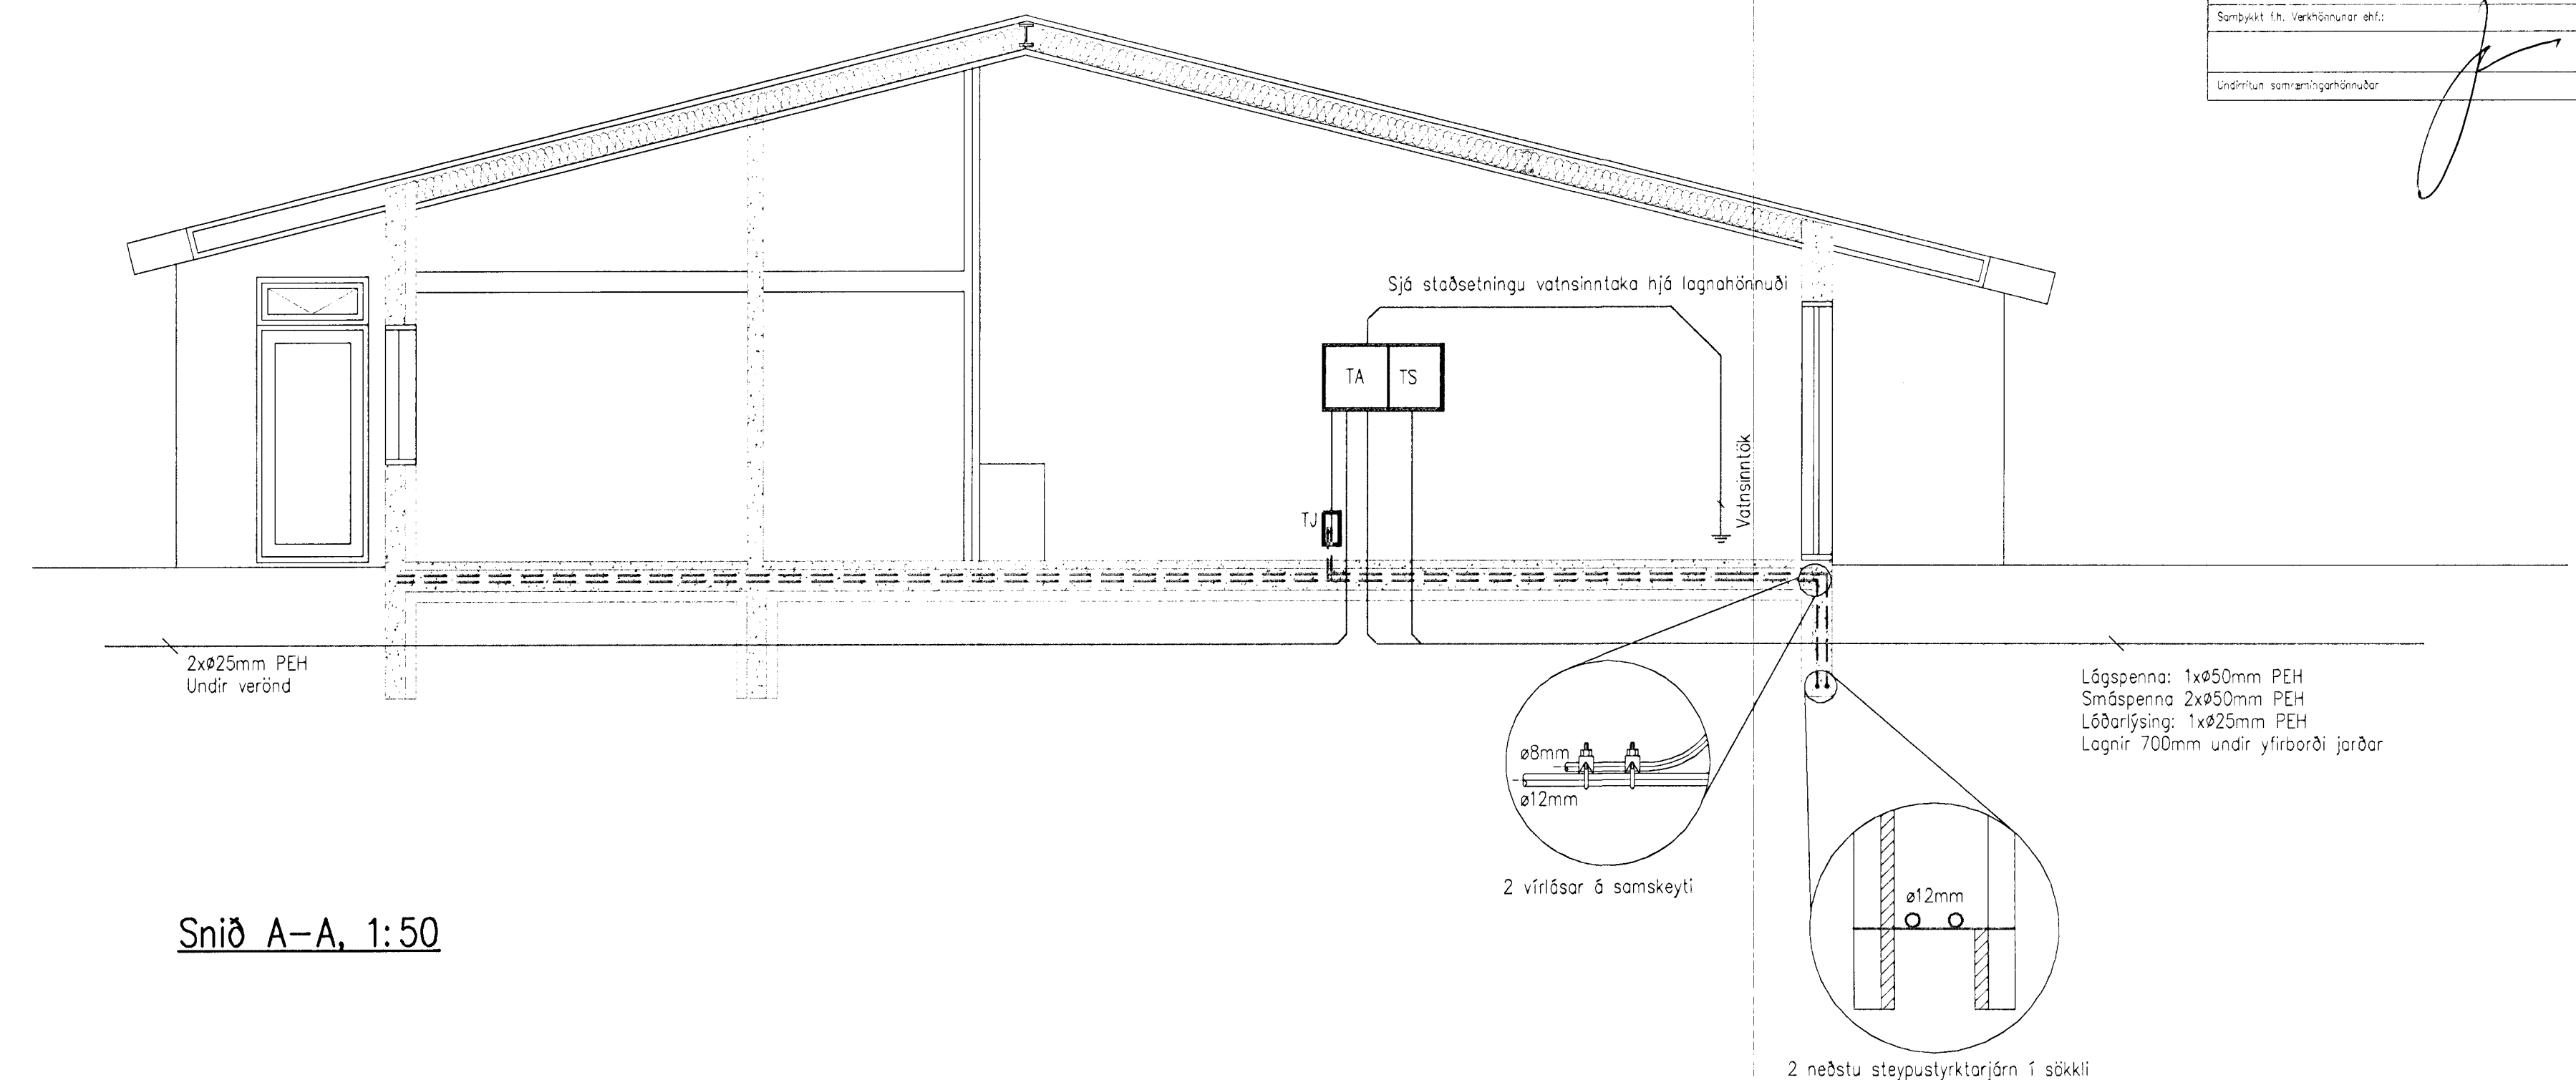


Snið A-A, 1:50

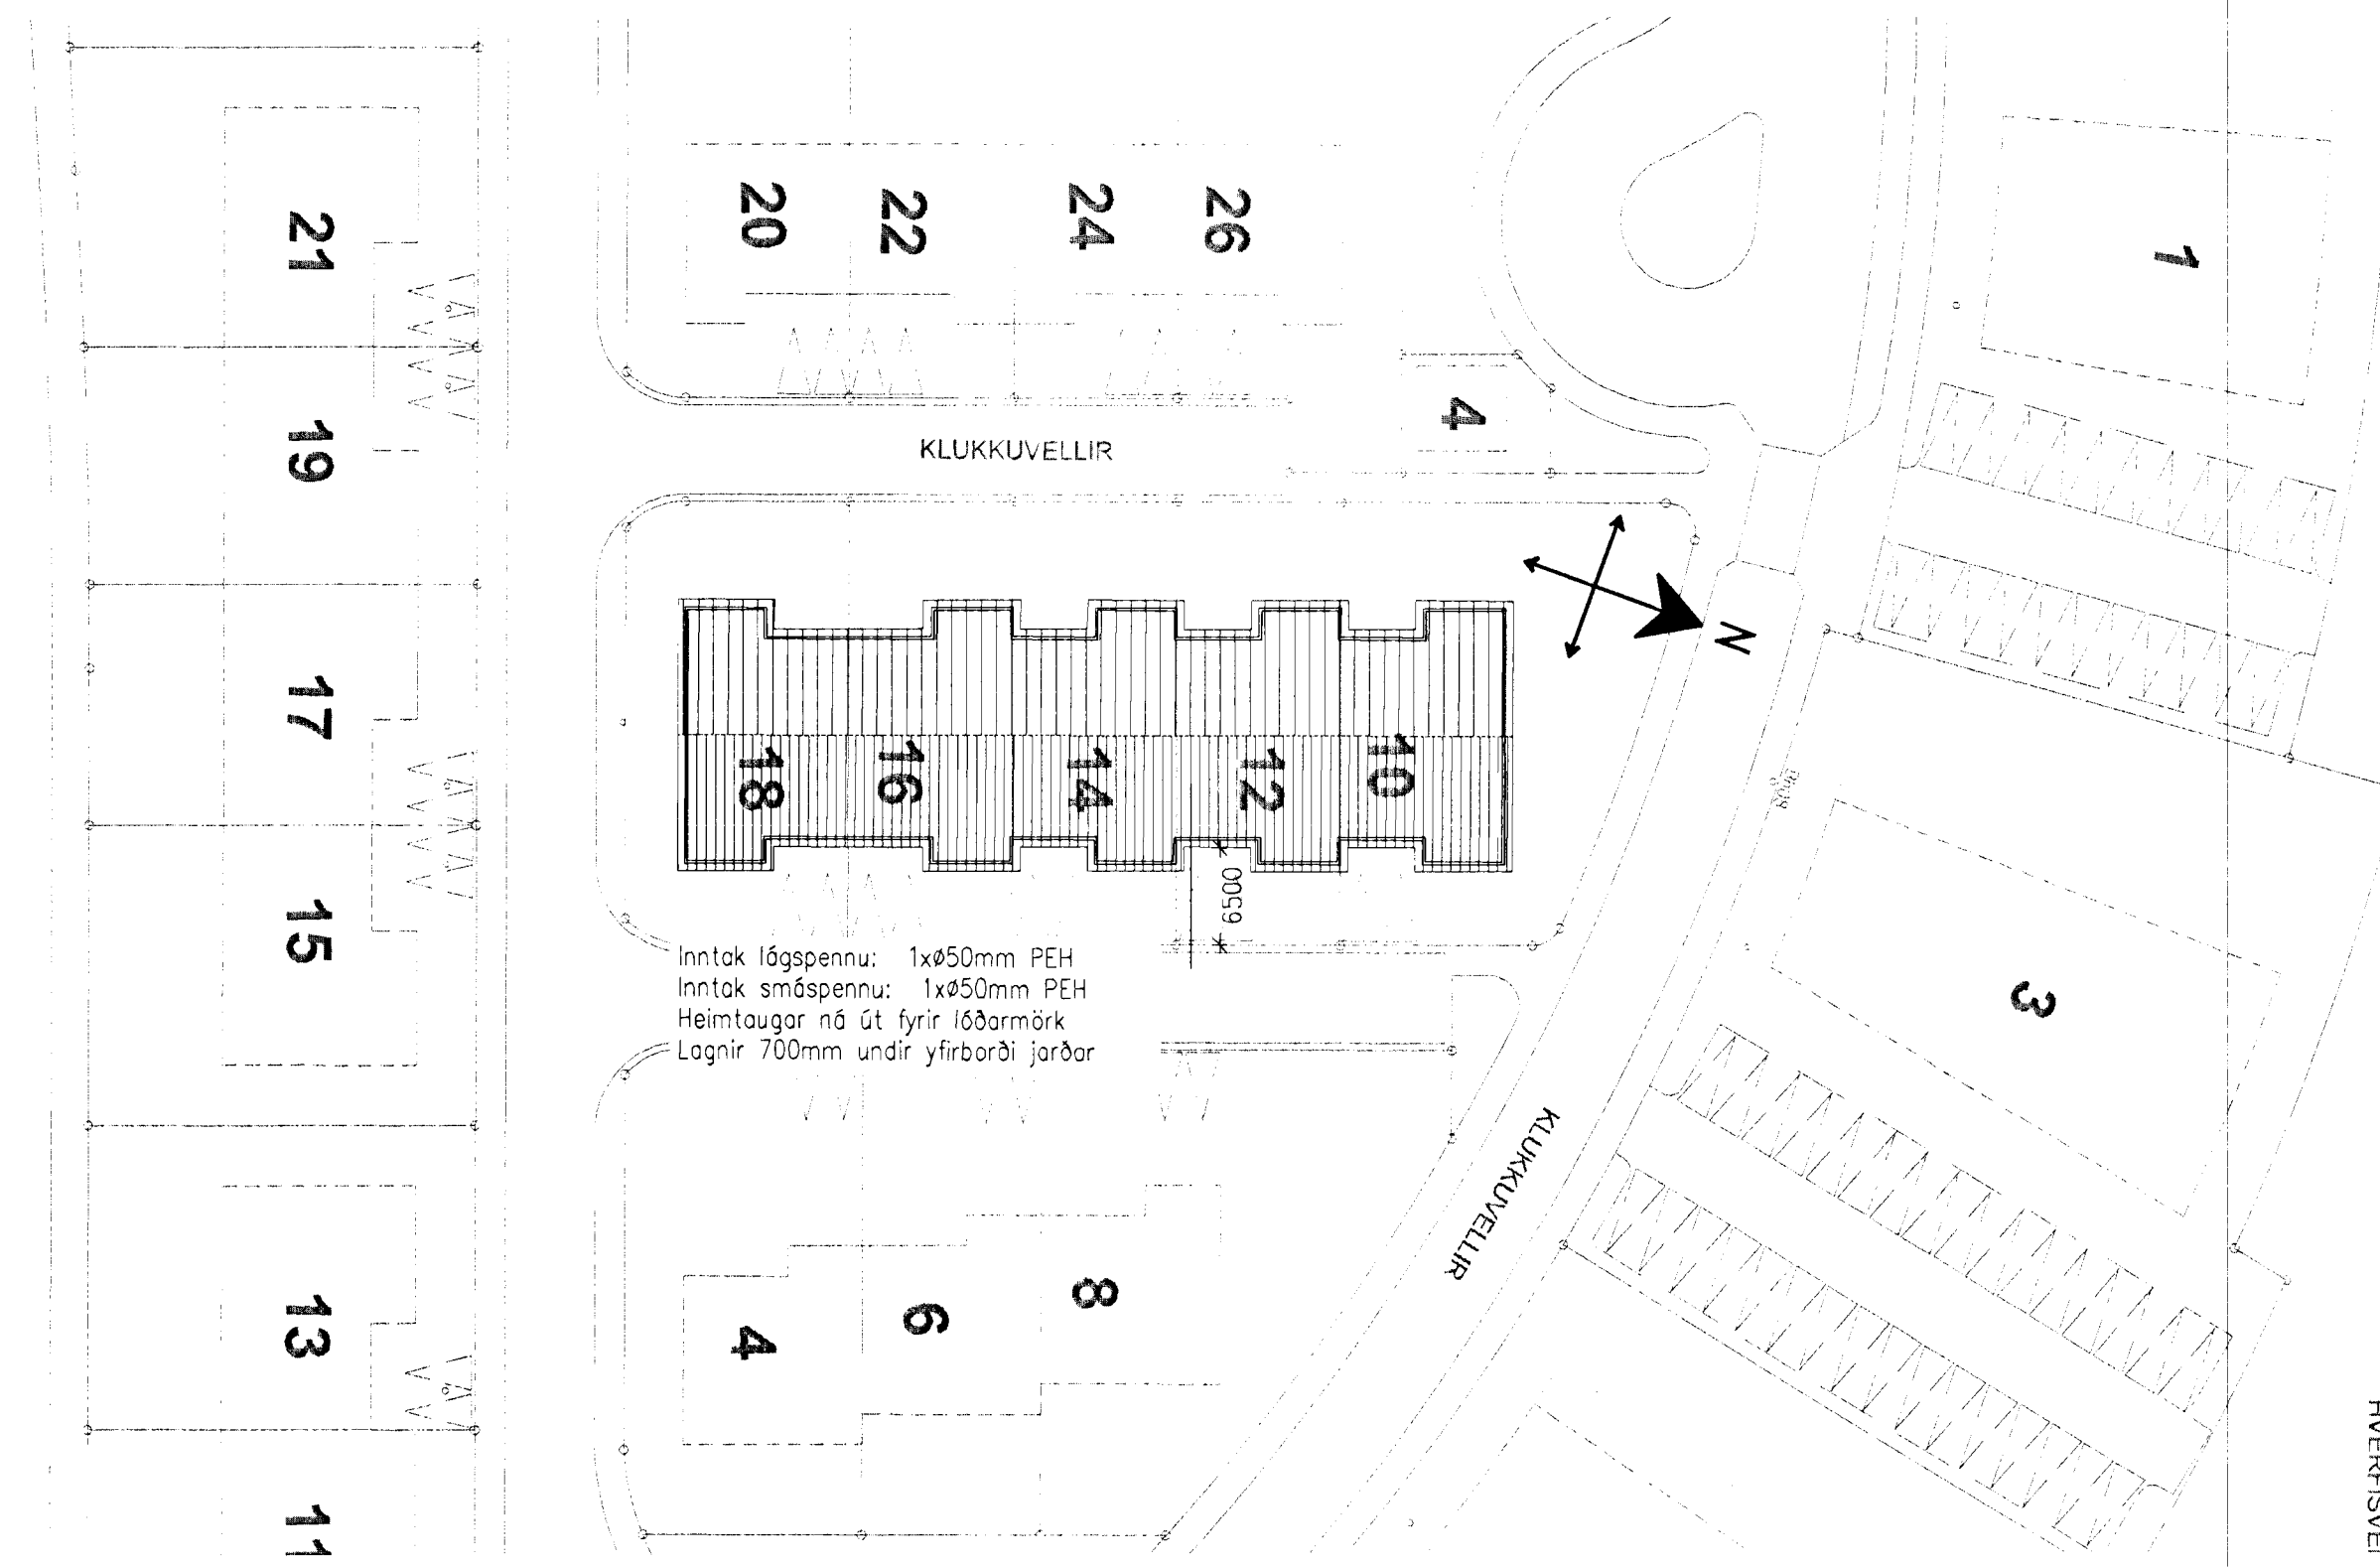

Afstöðumynd, 1:500

VERKHÖNNUN
VERKFRÆÐIRÁÐGJÖF

AKRALIND 6, 203 KÓPÁVOGI, KTÍ 650107-1280
Sími: 570-5800, Faxi: 570-5810
www.verkhonnun.is, verkhnun@verkhonnun.is

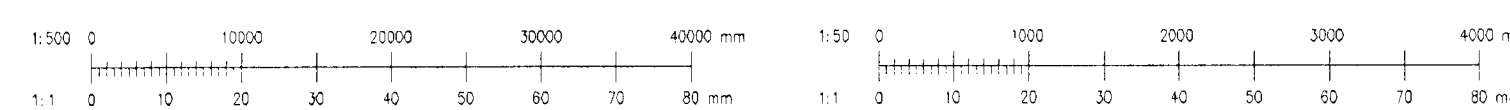

Br.	Daga	Þrenging	Dr.	Sb.	Verkefni

MBÞ	BSH	13.02.2012
Höfundur	Virðing	Daga
ÖÖJ	A1	1:50/1:500
Tekni	Stofnun	Skilgreining

KLUKKUVELLIR 12
RAFLAGNIR
INNÞÖK, SÖKKULSK., AFST., OG SNIÐ
Skjal: I:\2011-01\010\tekn\raf\KV-1001.dwg

2011-01-010
KV12-1001 A
Verk- og tekiþingarnúmer