

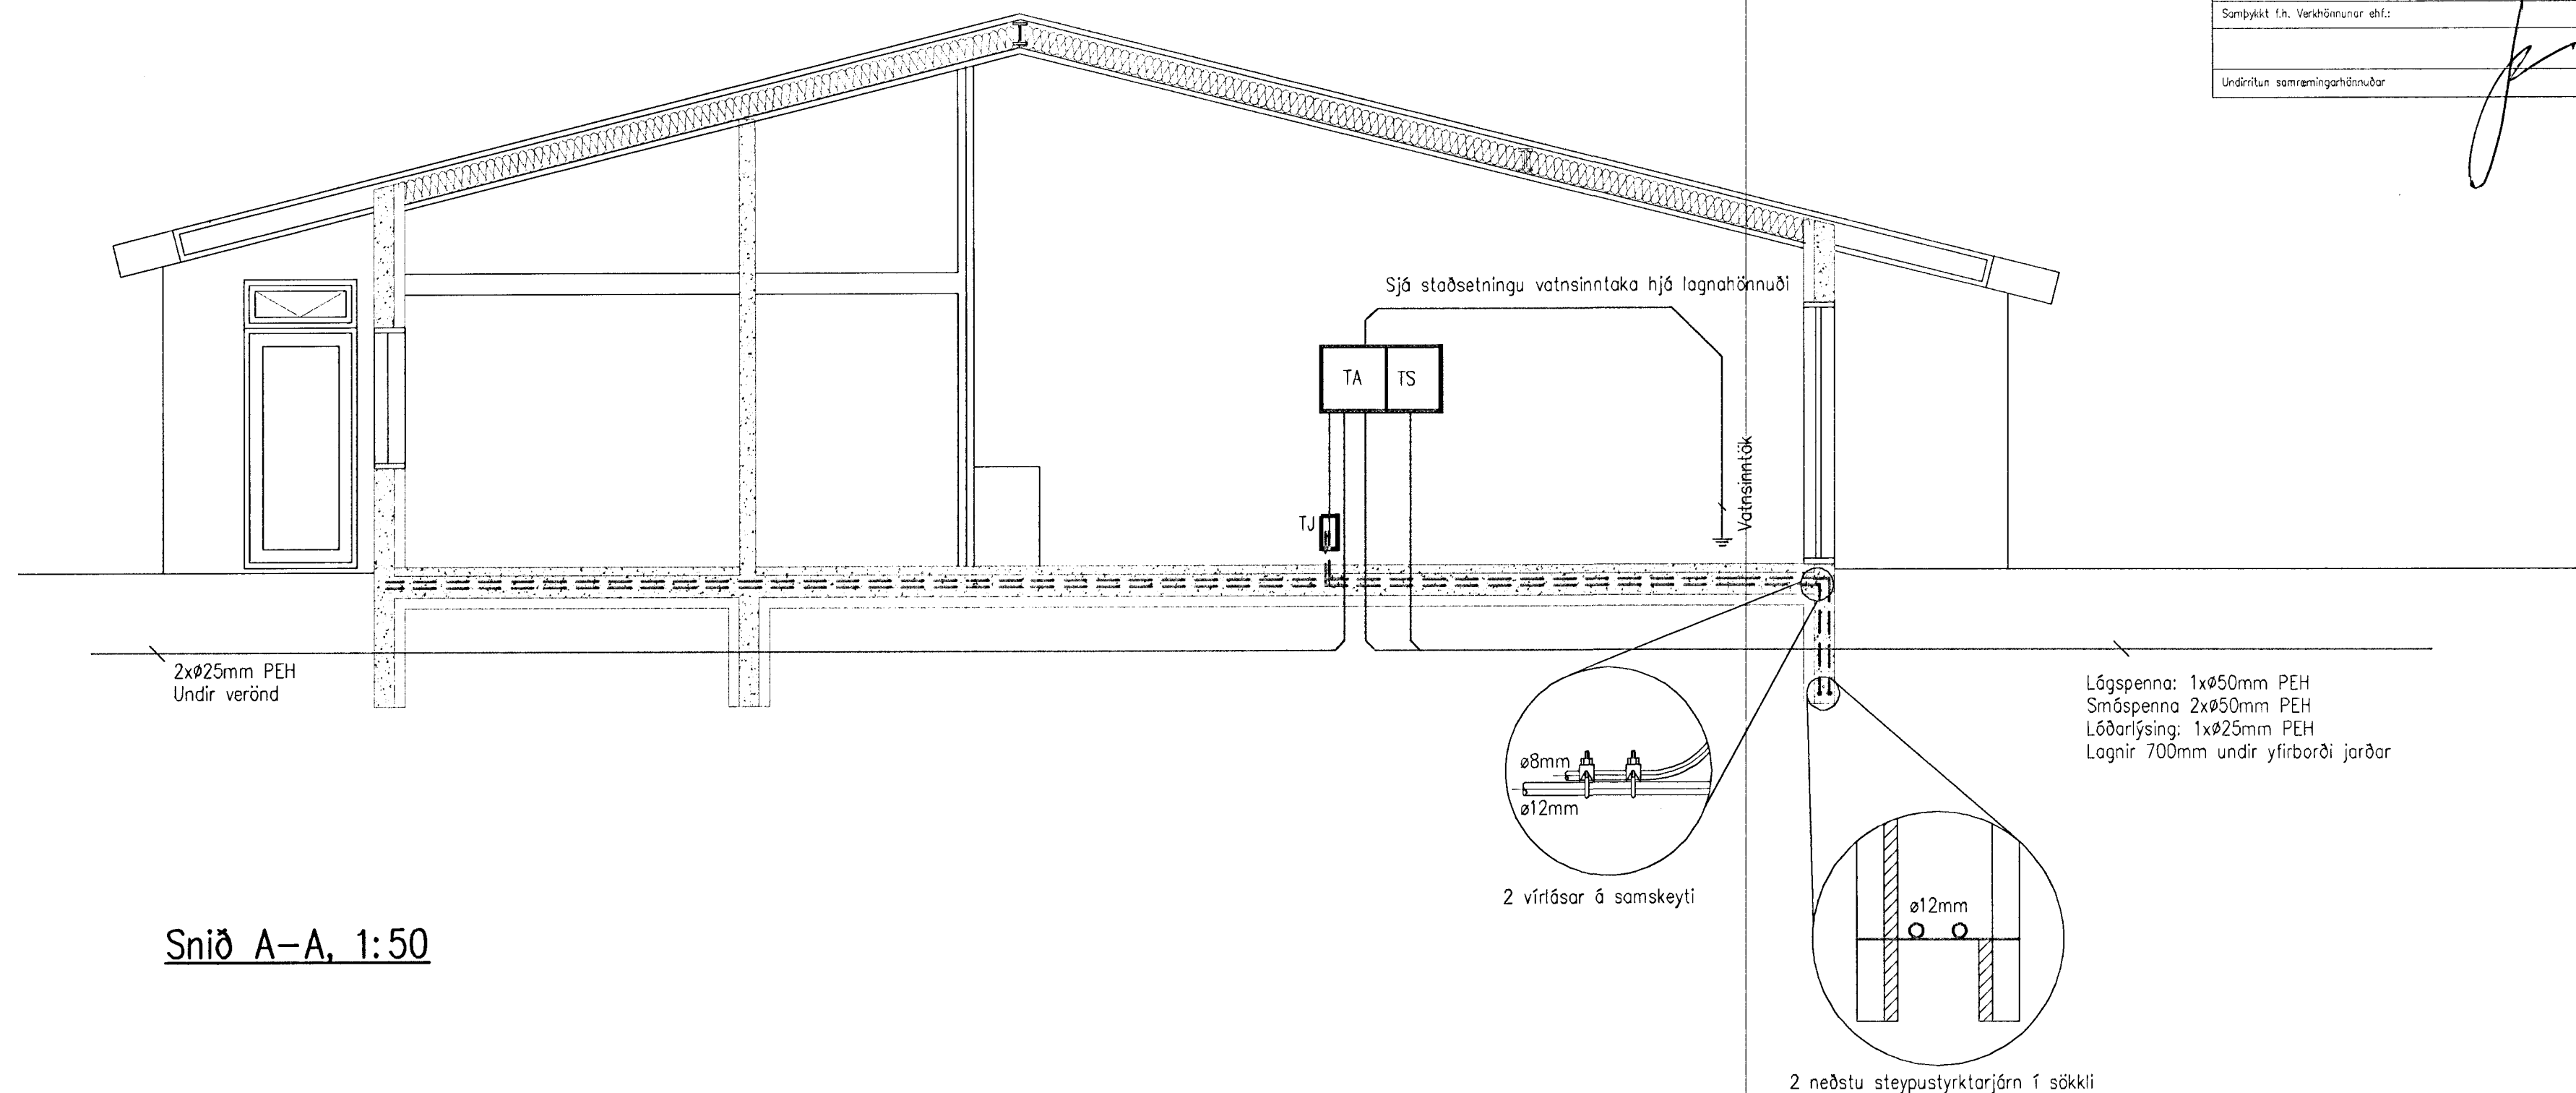


Magnús B. Þórhallsson K.V. 030879-4149
 Samþykkt f.h. Verkhönnun ehf.
 Undirritun samningans/undirbúar

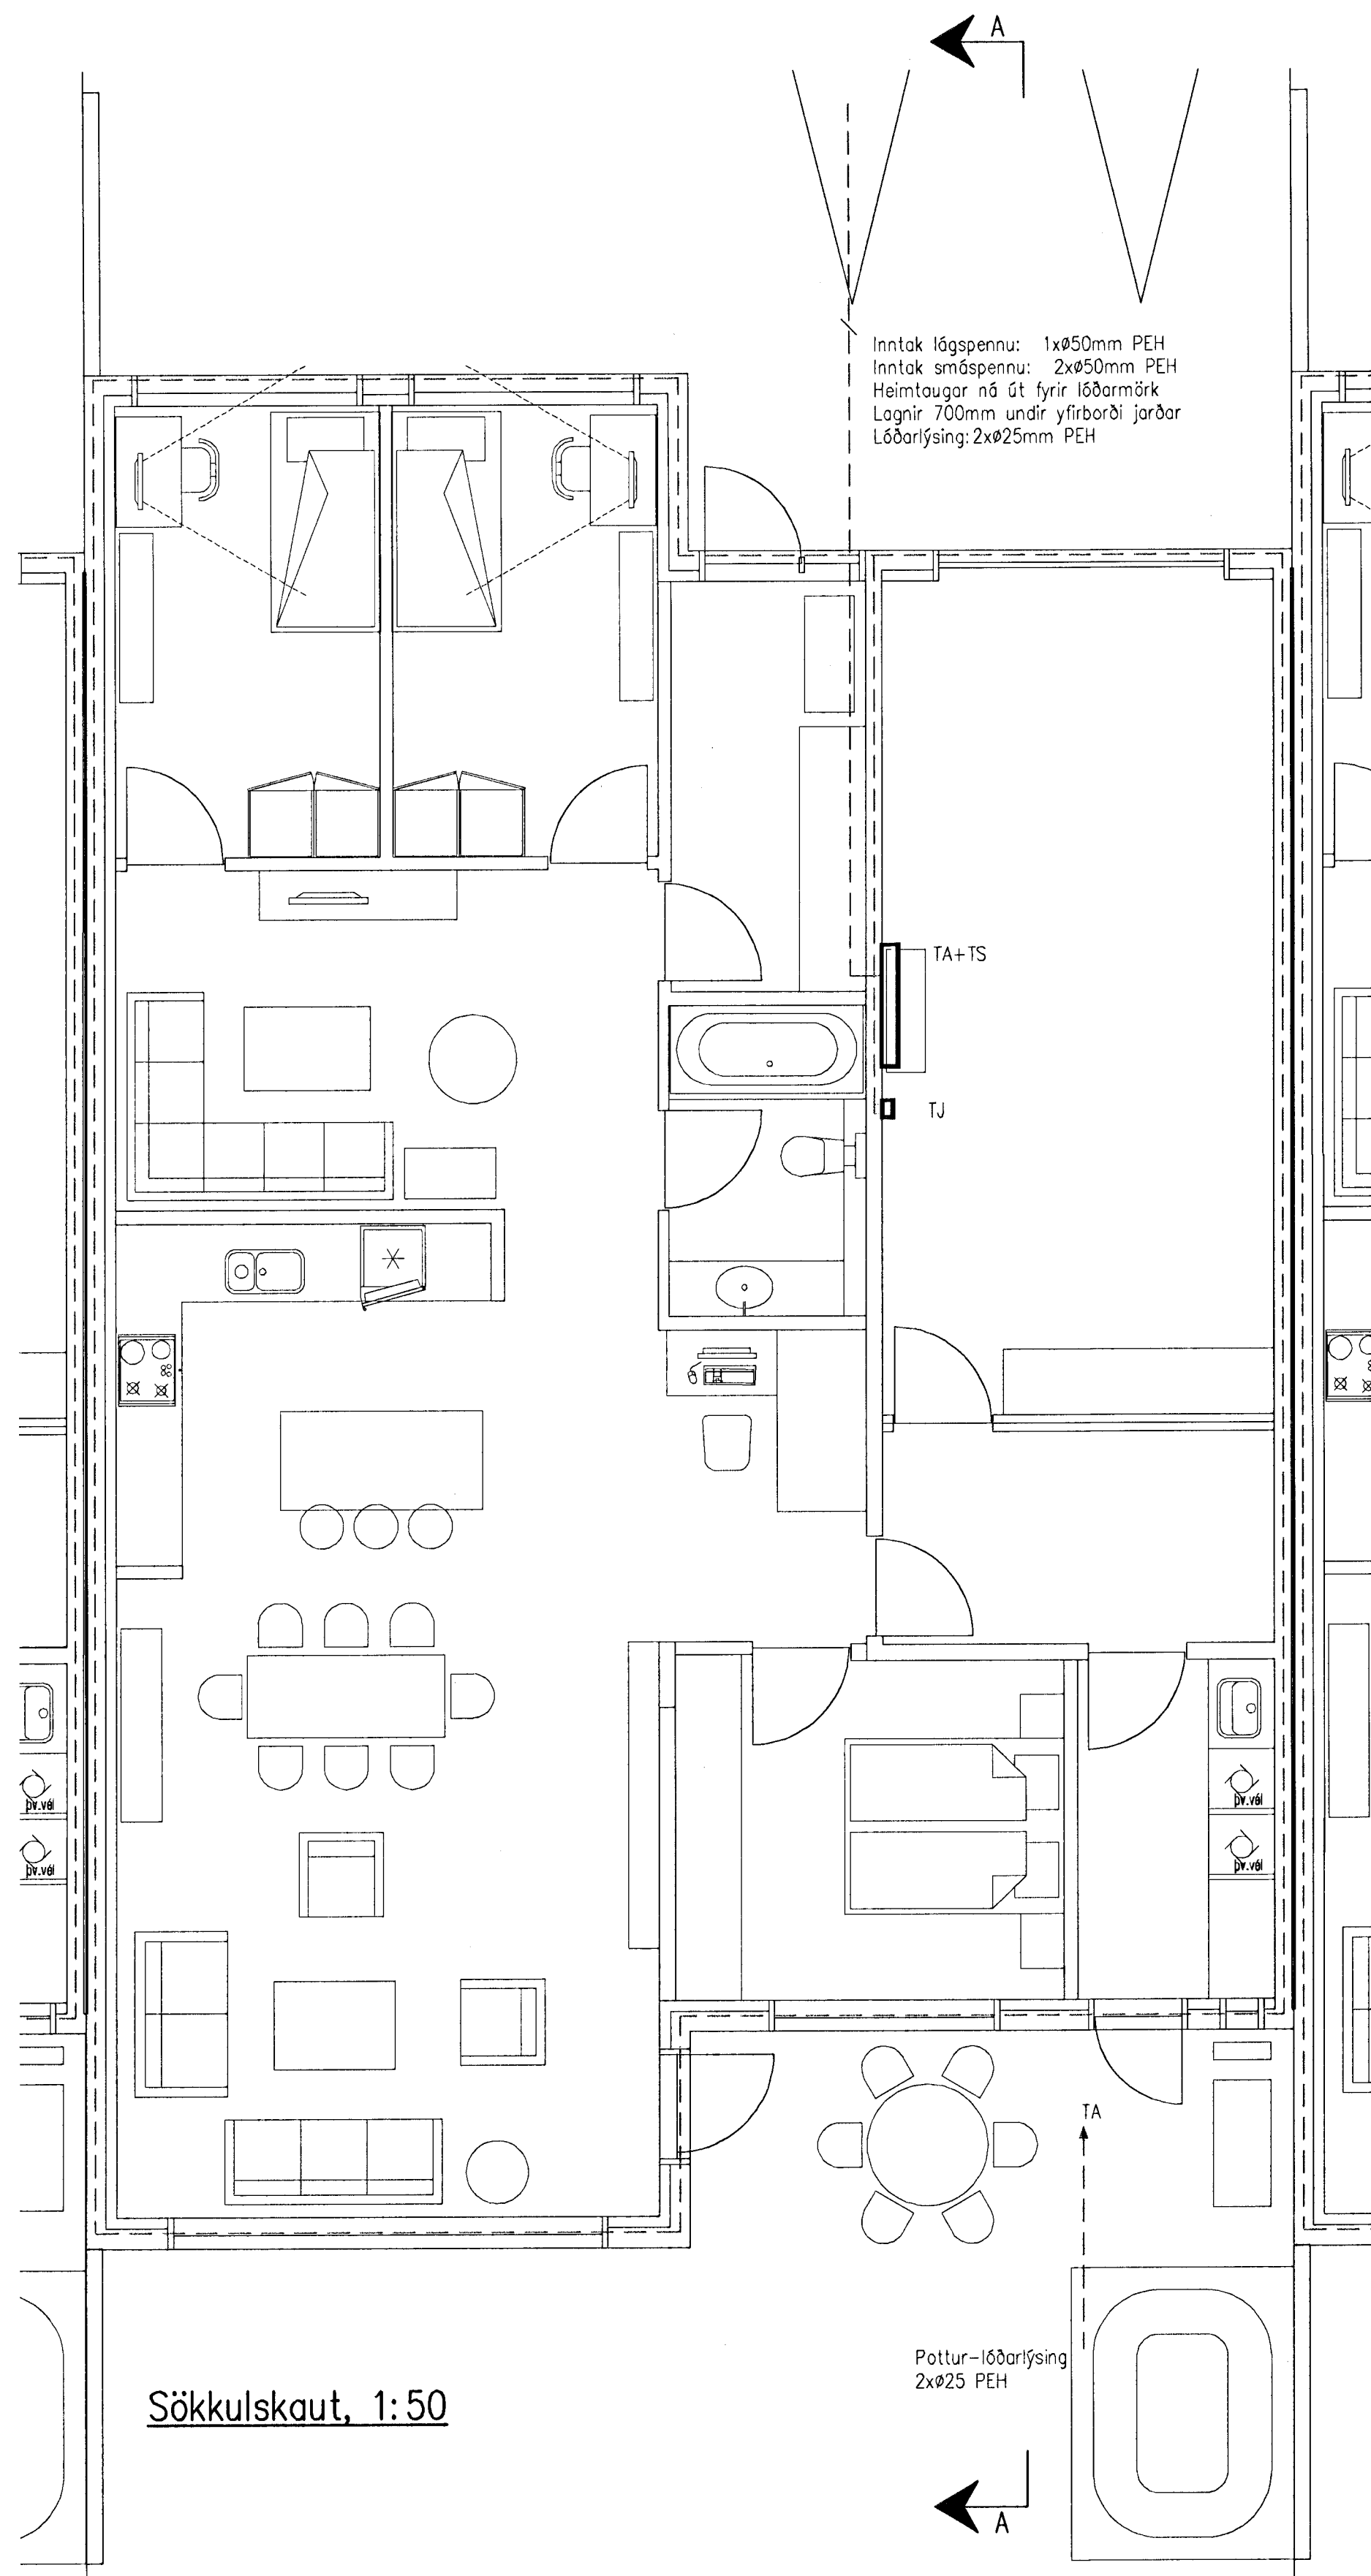


Snið A-A, 1:50

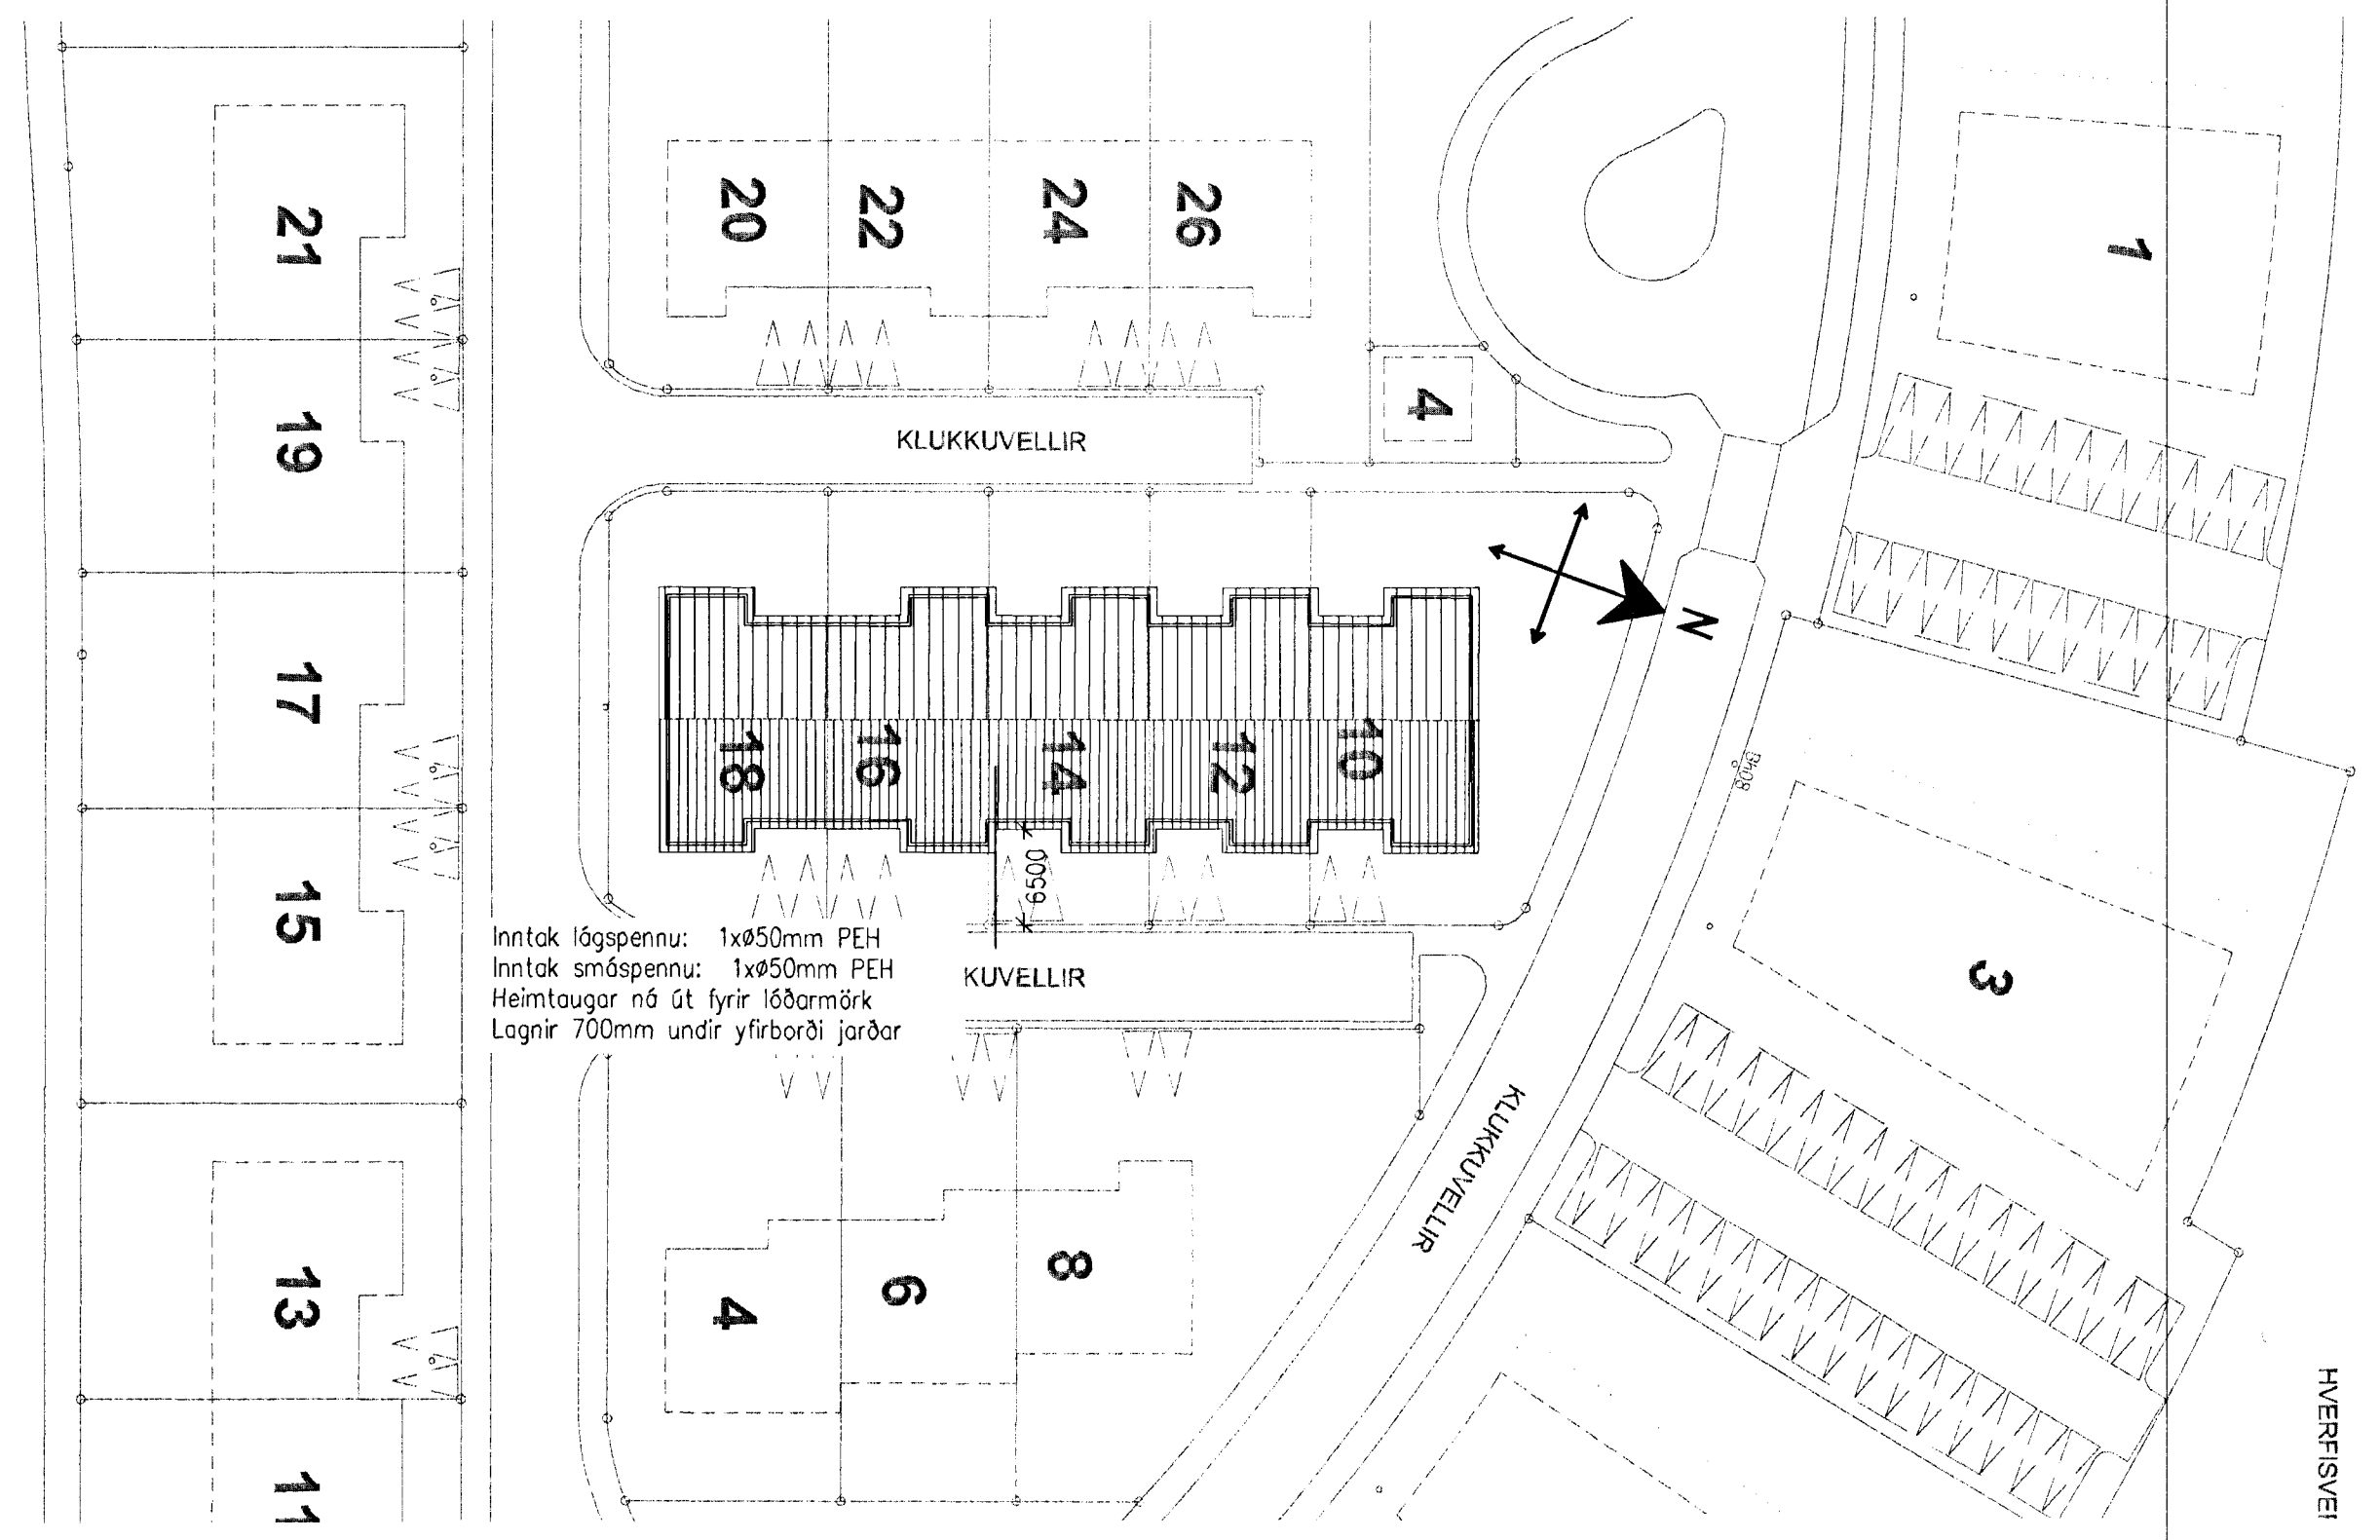

Afstöðumynd, 1:500

VERKHÖNNUN
 VERKFRÆÐIRÁÐGGJAF

AKRALIND 6, 203 KÓPAVOGI, KTI 650107-1280
 Sími: 570-5800, Faxi: 570-5810
 WWW.VERKHONNUN.IS, VERKHONNUN@VERKHONNUN.IS

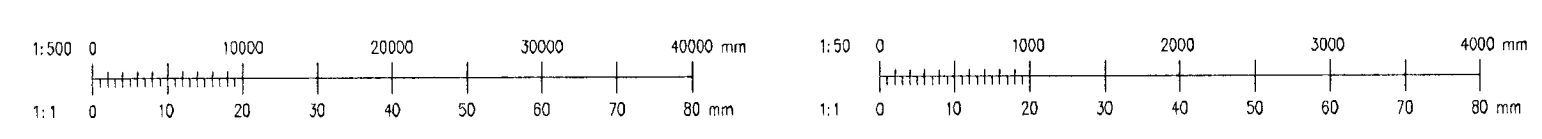

Br.	Daga	Breyting	Br.	Þ.	Verkkaup
MBP	BSH	13.02.2012	KLUKKUVELLIR 14 RAFLAGNIR INNÞÖK, SÖKKULSK., AFST., OG SNIÐ		
Höfundur	Yfirforð	Daga	2011-01-010		
GSJ	A1	1:50/1:500	KV14-1001 A		
Teknið	Baustar	Veikvörð	Verk- og tekiingarnúmer		
Skilríki: I:\2011-01\010\tekn\raf\KV-1001.dwg					

© Öll afrit og afritun tekiinga af hluta eða heild er með skriflegu leyfi hönnuðs