



TÓFLUR T. 1.1 OG 1.2

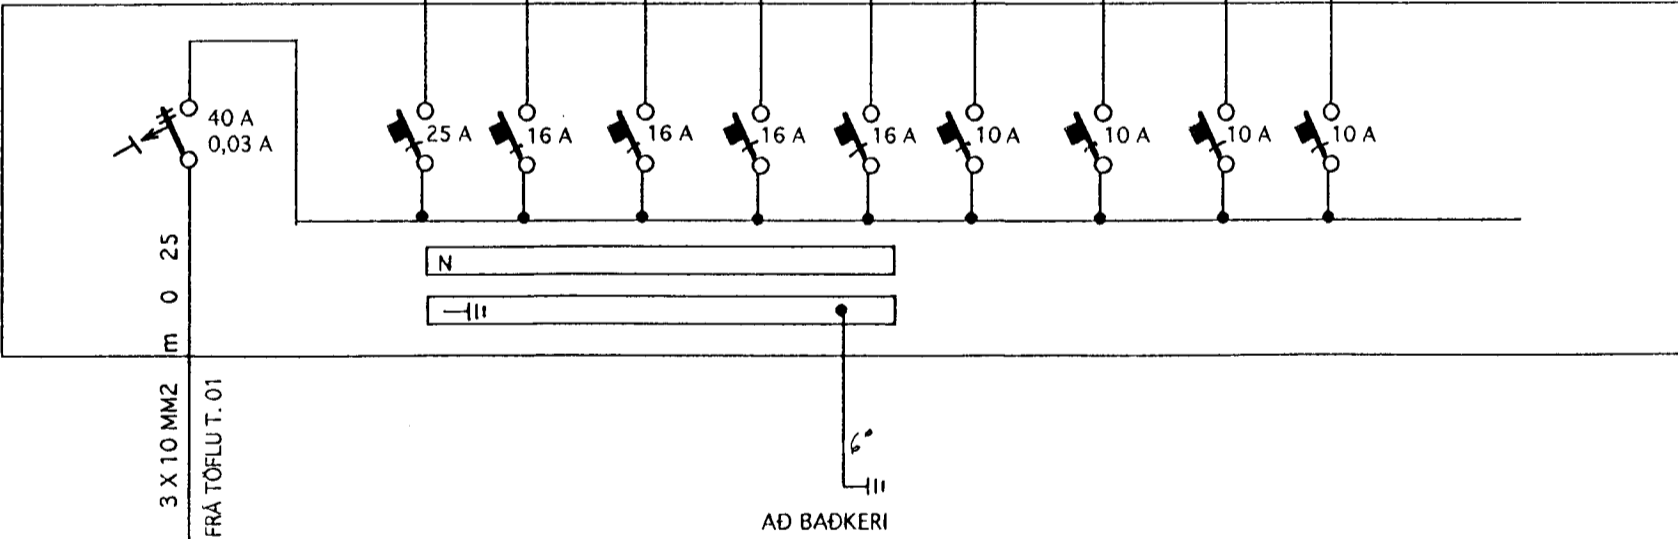


TÓFLUR T. 2.1 OG 2.2

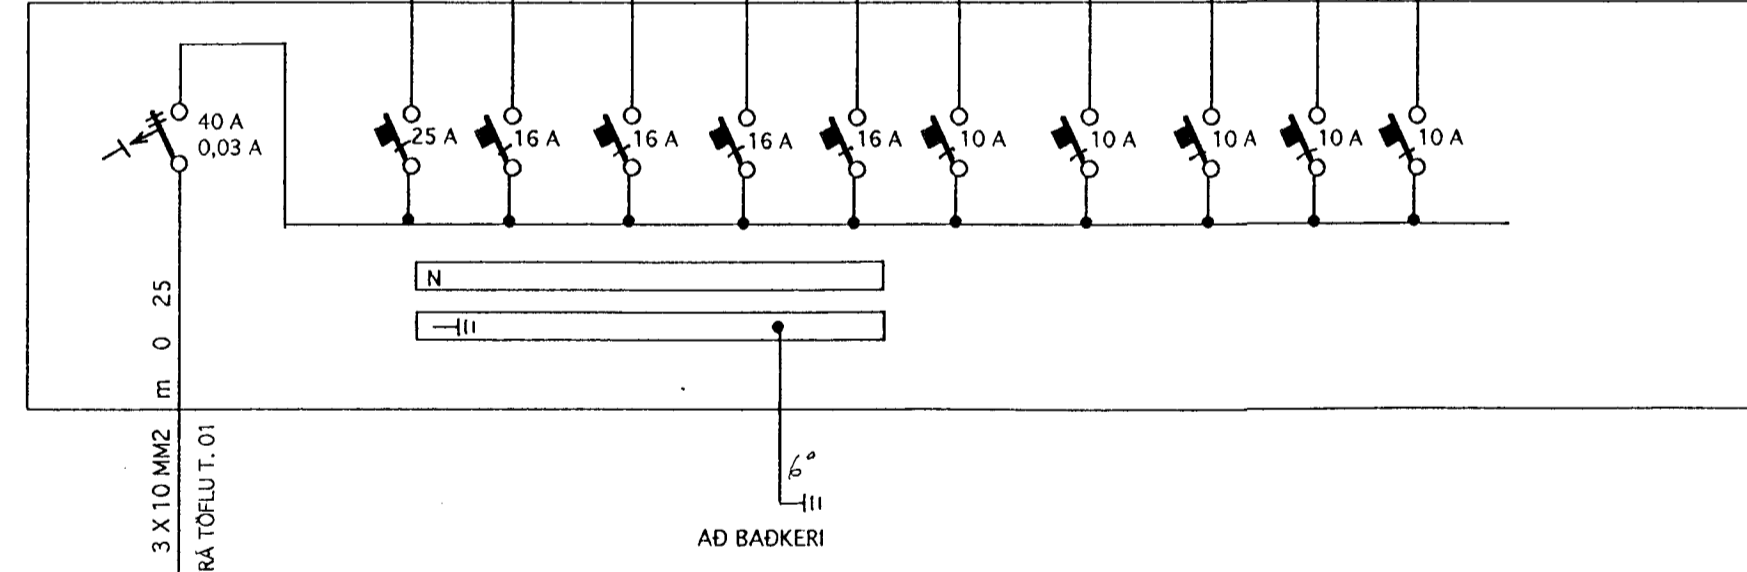

ÚTG.	A	00.09.12	Fullnaðarteikning	TEIKN.	T.S.	HANNAÐ	T.S.	SAMÞYKKT	Trúnaður 220146-2939
------	---	----------	-------------------	--------	------	--------	------	----------	----------------------

KRÍUÁS 13 HAFNARFIRÐI
EINLÍNUMYNDIR AF T. 1.1 – 1.2 – 2.1 OG 2.2

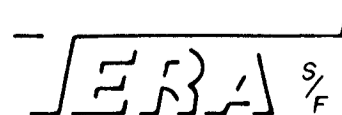

RAFMAGNSVERKFRÆÐISTOFA
 TRAUSTI SVEINBJÖRNSSON
 EDUND BELLERSEN
 RAGNAR D. STEFÁNSSON
 AGÚST ÞÓRHALLSSON
 RAFM. IDNFR
 RAFM. TEKNFR
 RAFM. VERKFR.
 RAFM. VERKFR.
 SÍMI: 687390
 SÍMI: 687388
 SÍMI: 687835
 SÍMI: 687805

MKV.	
TEIKN NR.	4
NÆSTA TEIKN NR.	
VERKNR.	
BL	4 AF 4
GEYMSLUNR.	A