


GRUNNMYND 2 HÆÐAR 1:50

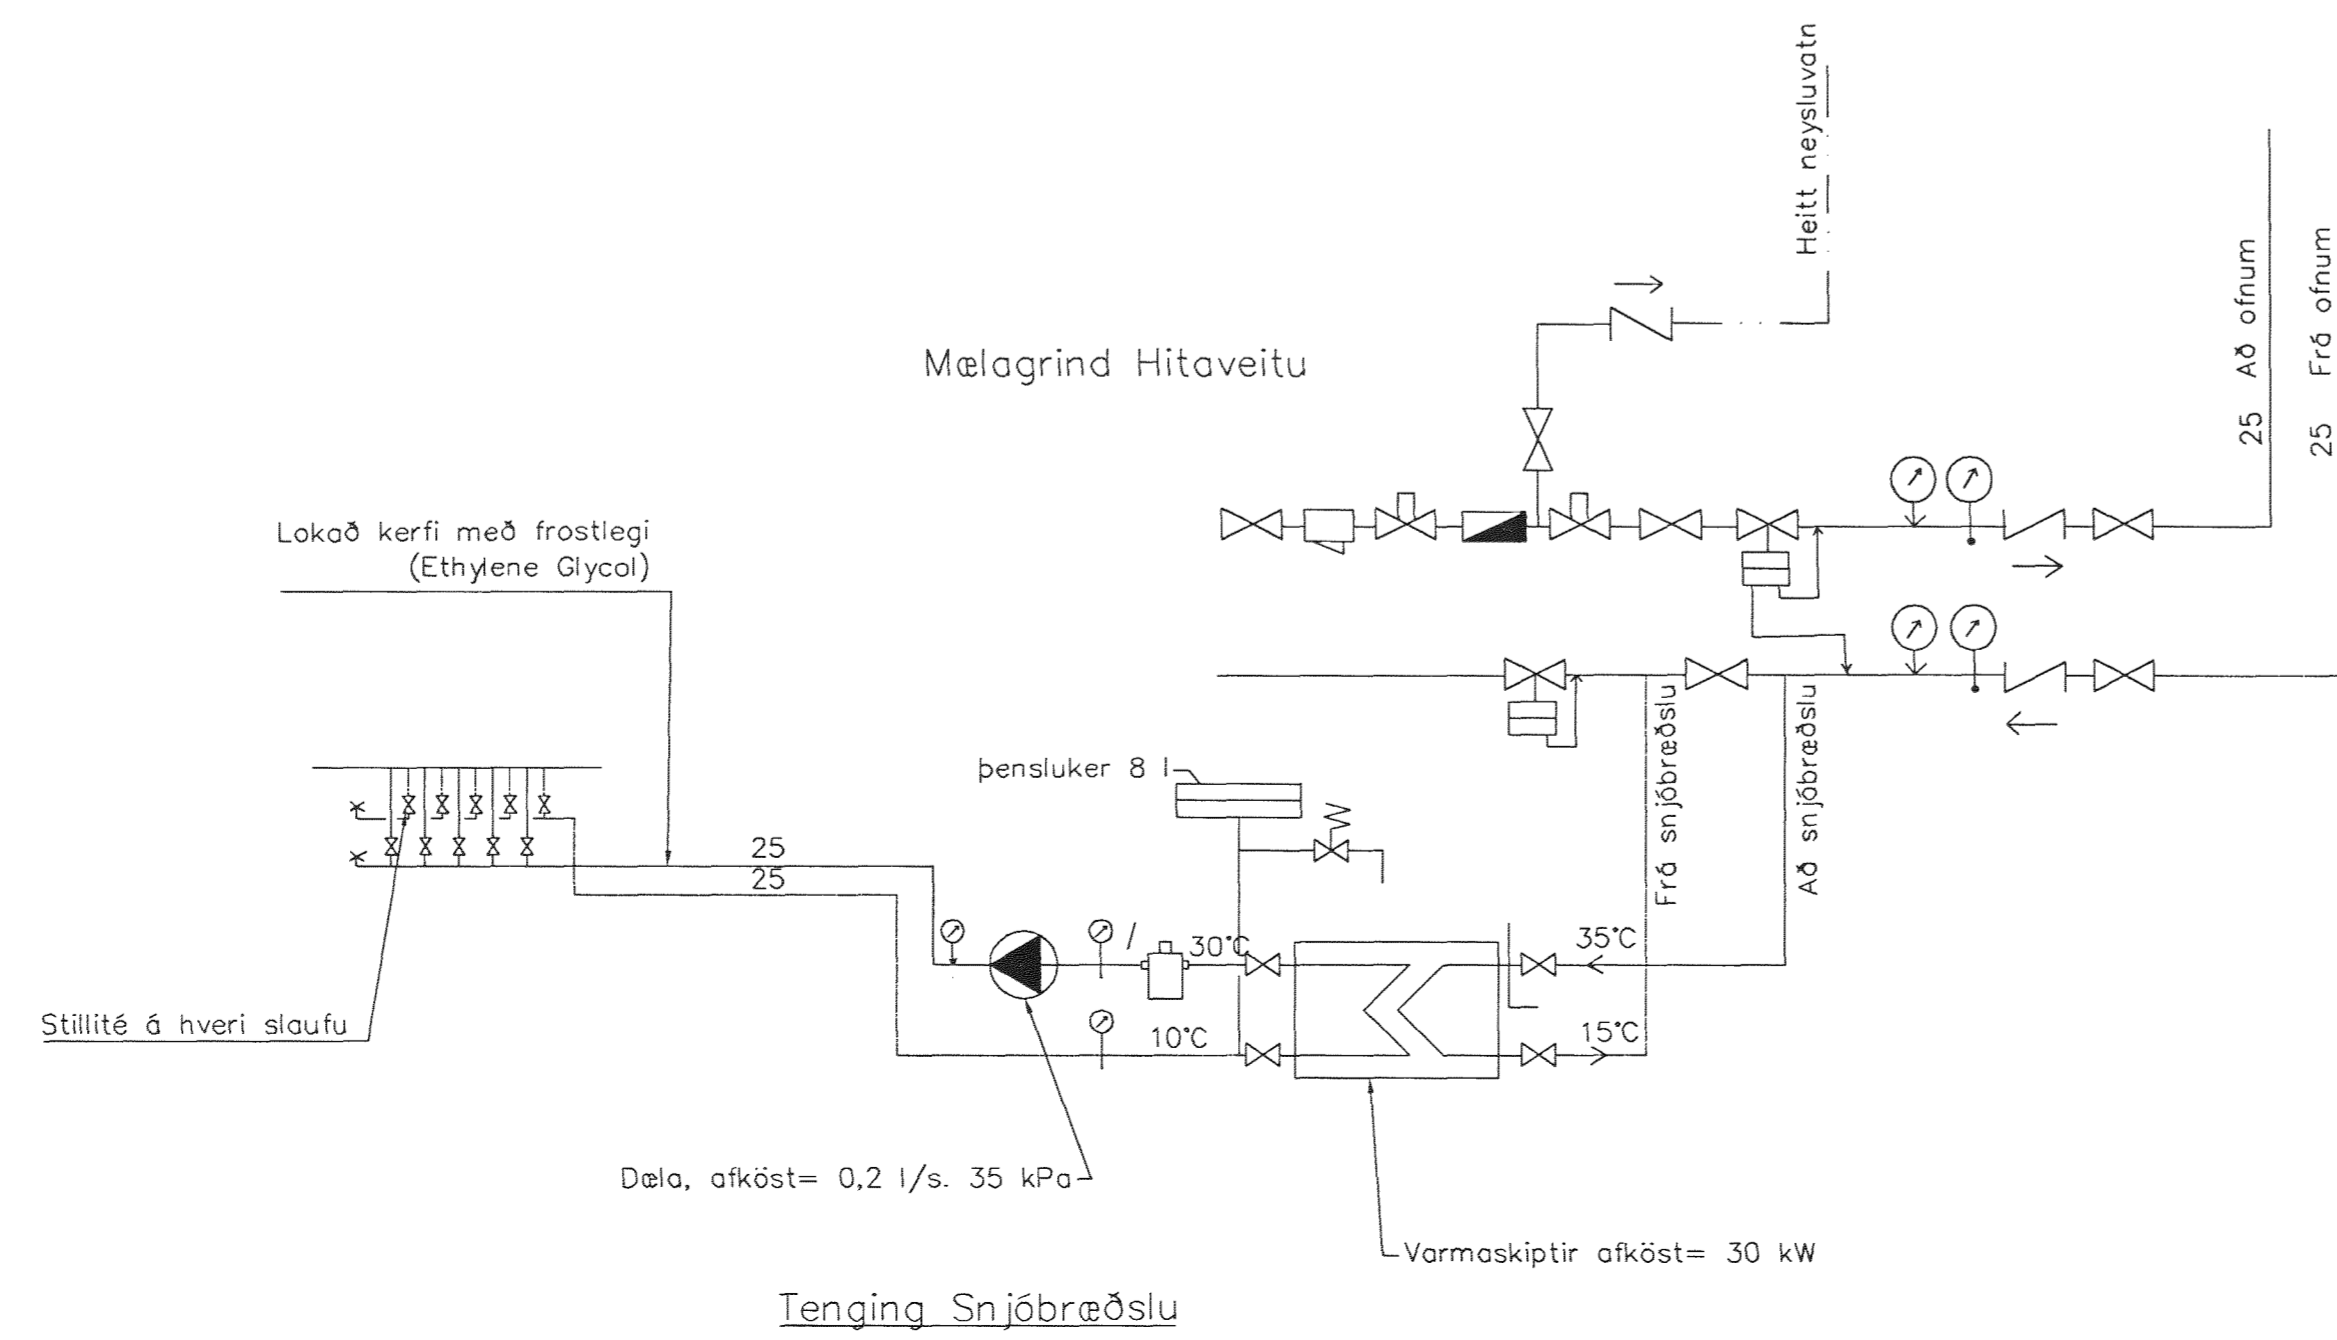

Samþykkt þann
08 FEB 2001
Byggingaráttun
F.h. Sigurðs

BR.	DAGS.	EBLI BREITINGA	SIG
KRÍUÁS 15 HAFNARFIRÐI			
SNJÓBRÆÐSLA Í SVÖLUM 23 HÆÐAR (2.3 HÆÐAR)			
MKV. 1:50 1:20			
DAGS. SEPT. 2000			
VERK NR. 2052			
TEIKN. NR. 1-02			
HANNAÐ SIG. ÞORLEIFSS. KT. 241148-3009			
TEIKNAD G.H.			
YFIRFARID			
<small> TÆKNIJÓNUSTA SIGURÐAR ÞORLEIFSSONAR GHT STRANDGÖTU 11 220 HAFNARFIRÐI sími 666-6266 FAX 666-6274 E-mail tæknijonusta@telmandi.is </small>			