

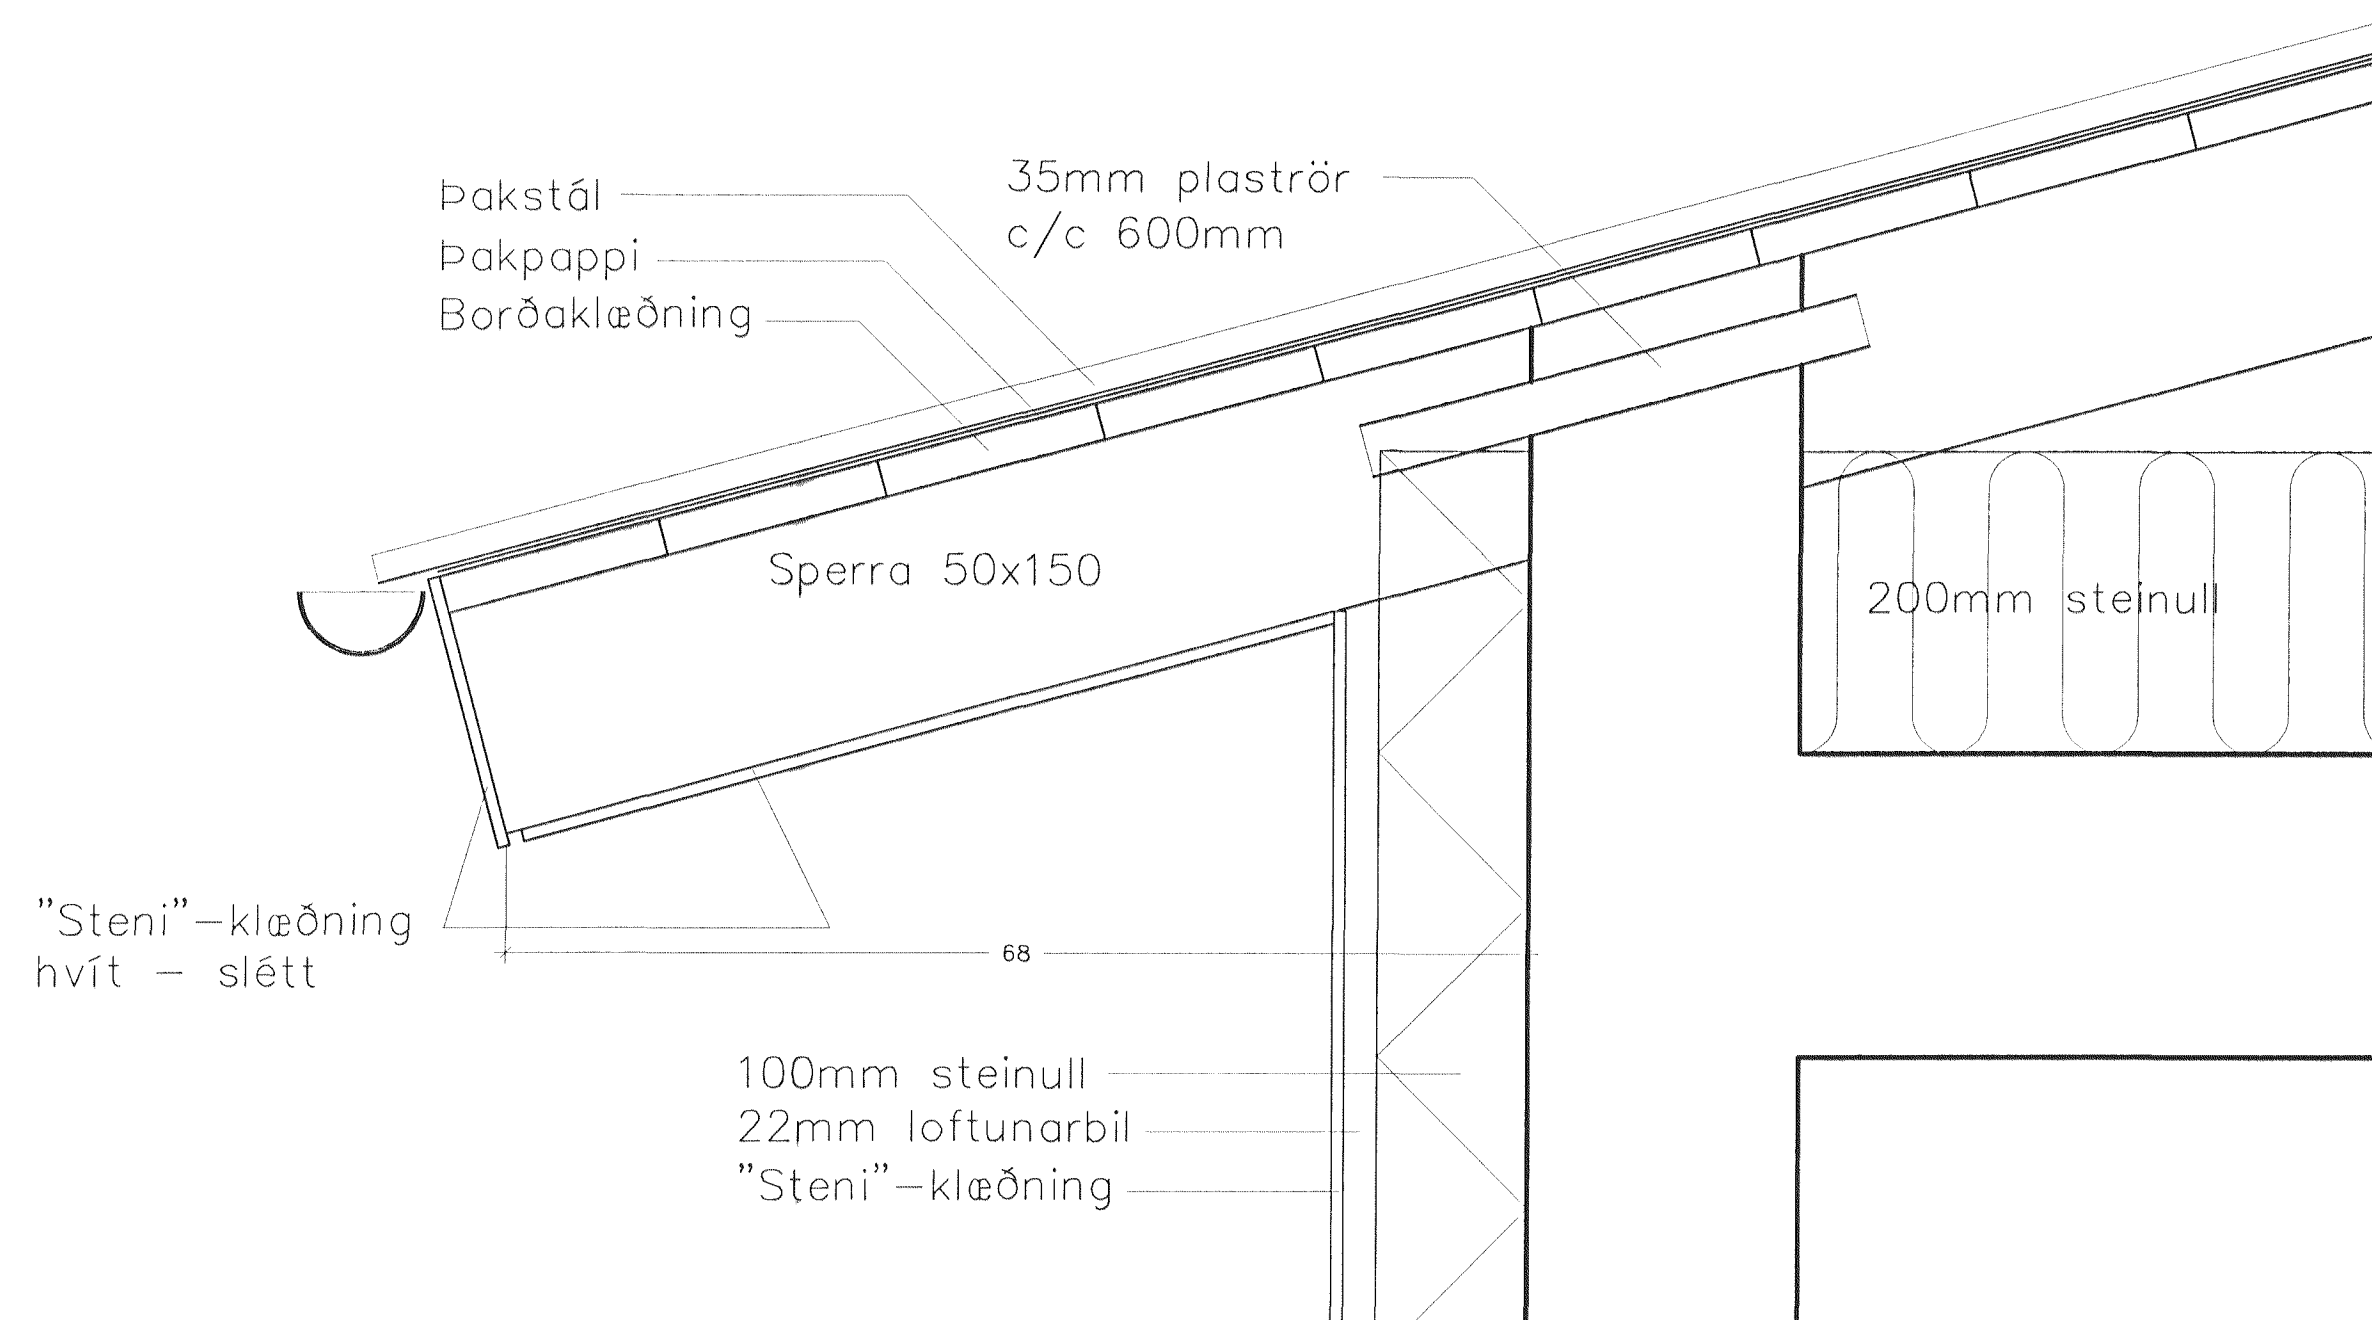



Deili C

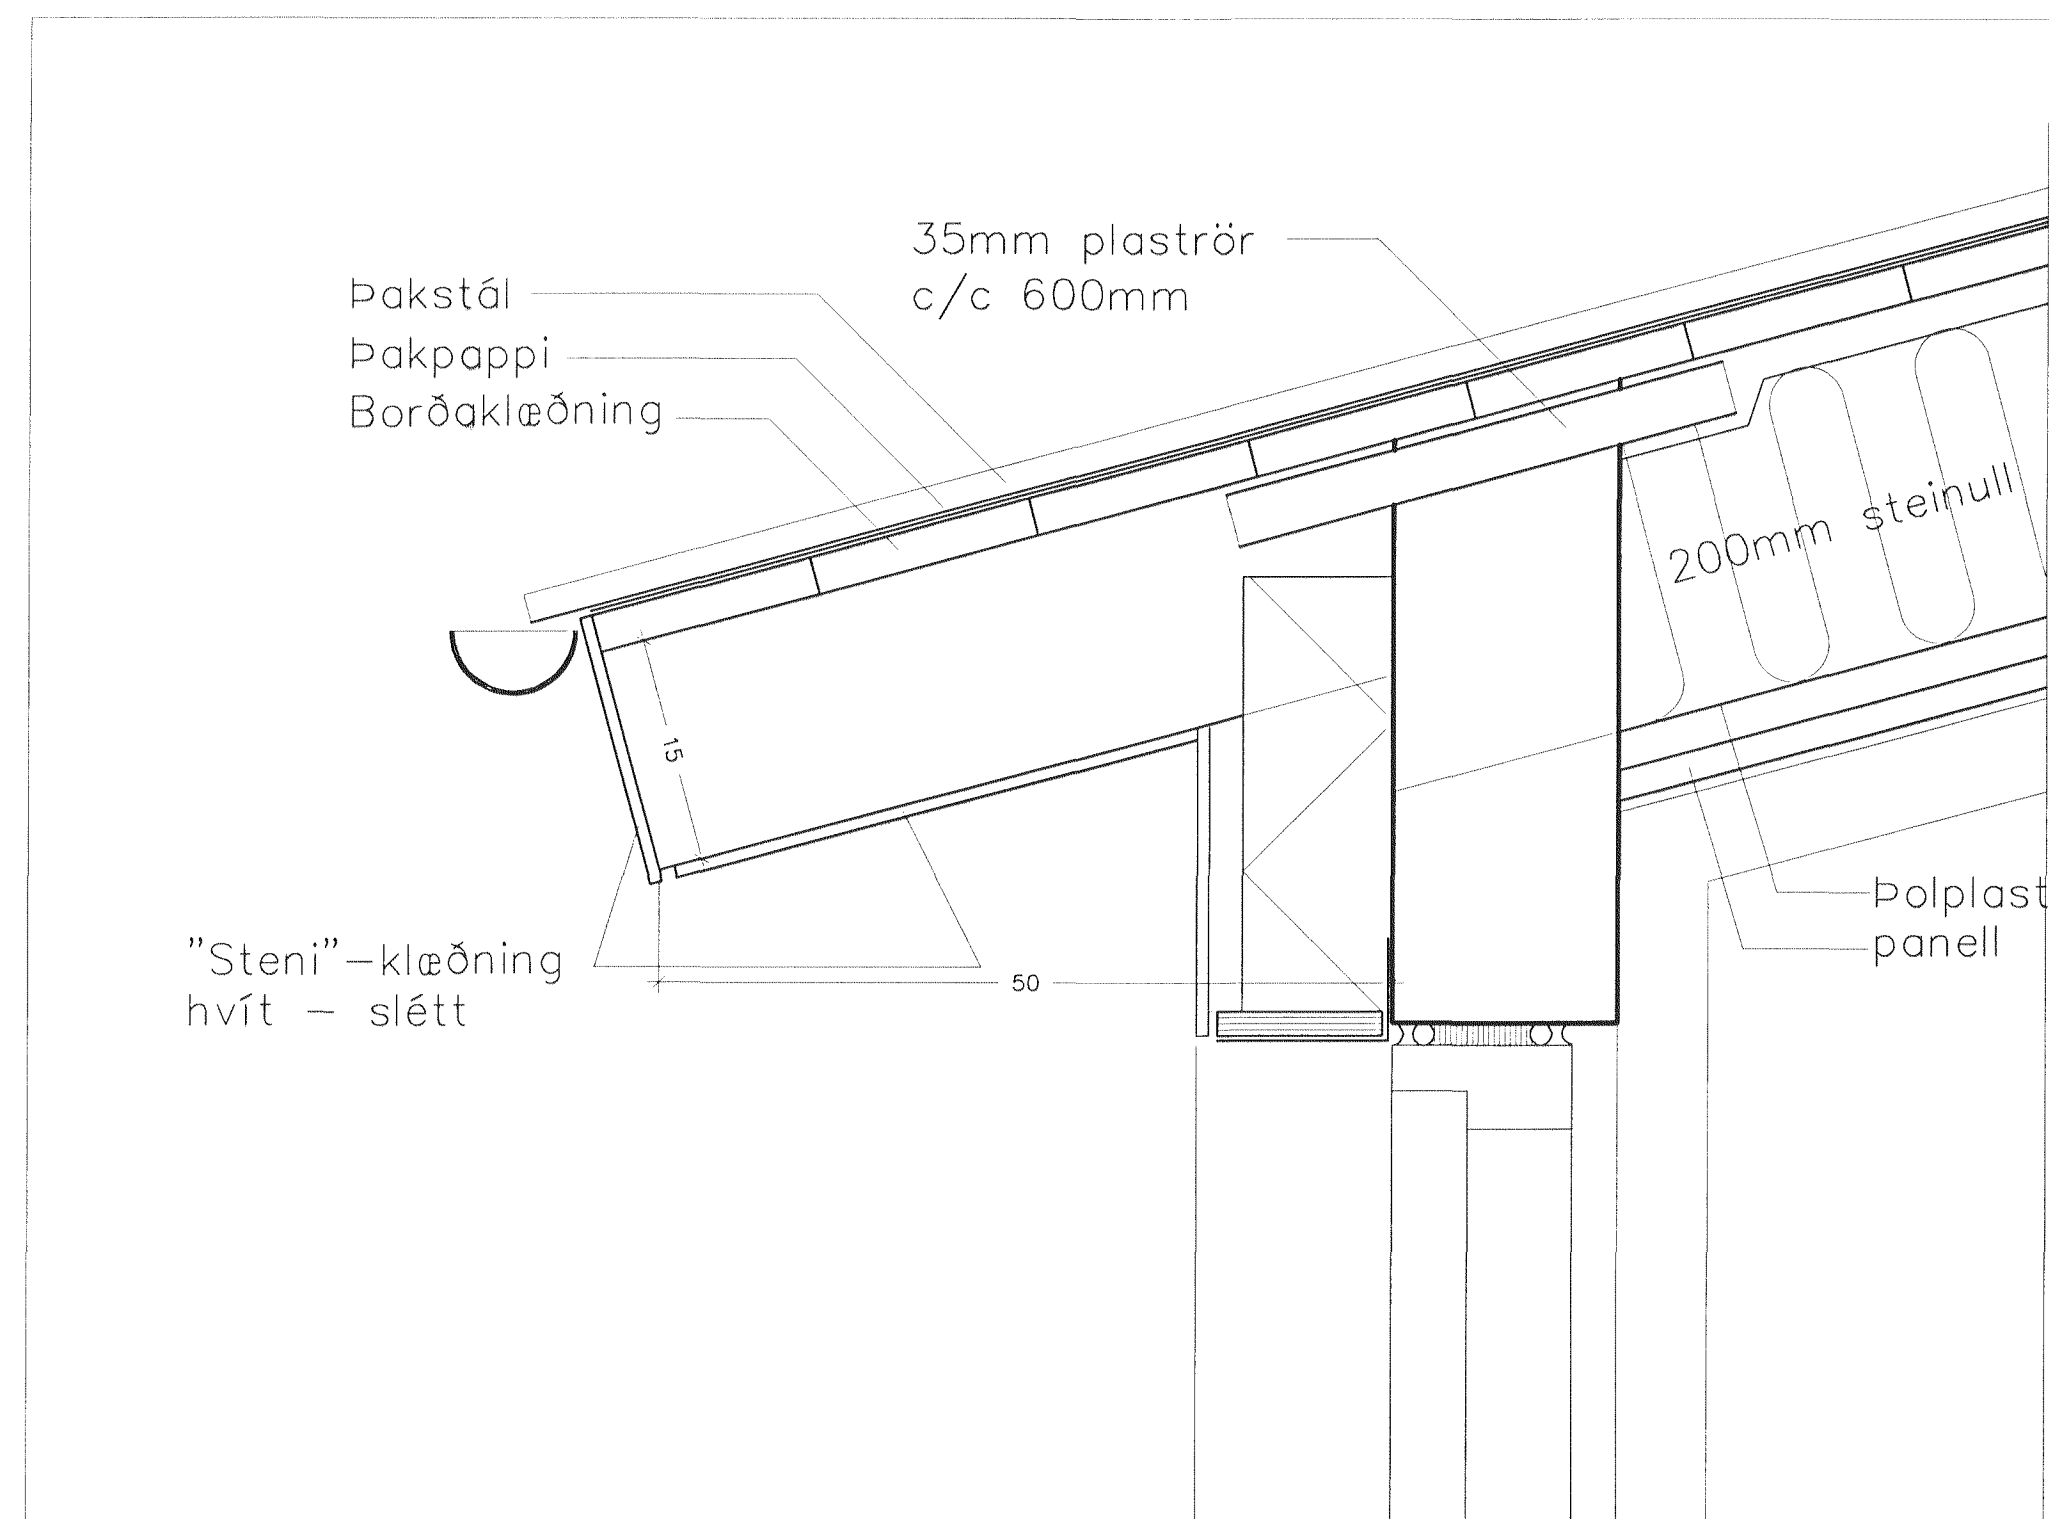

Deili D

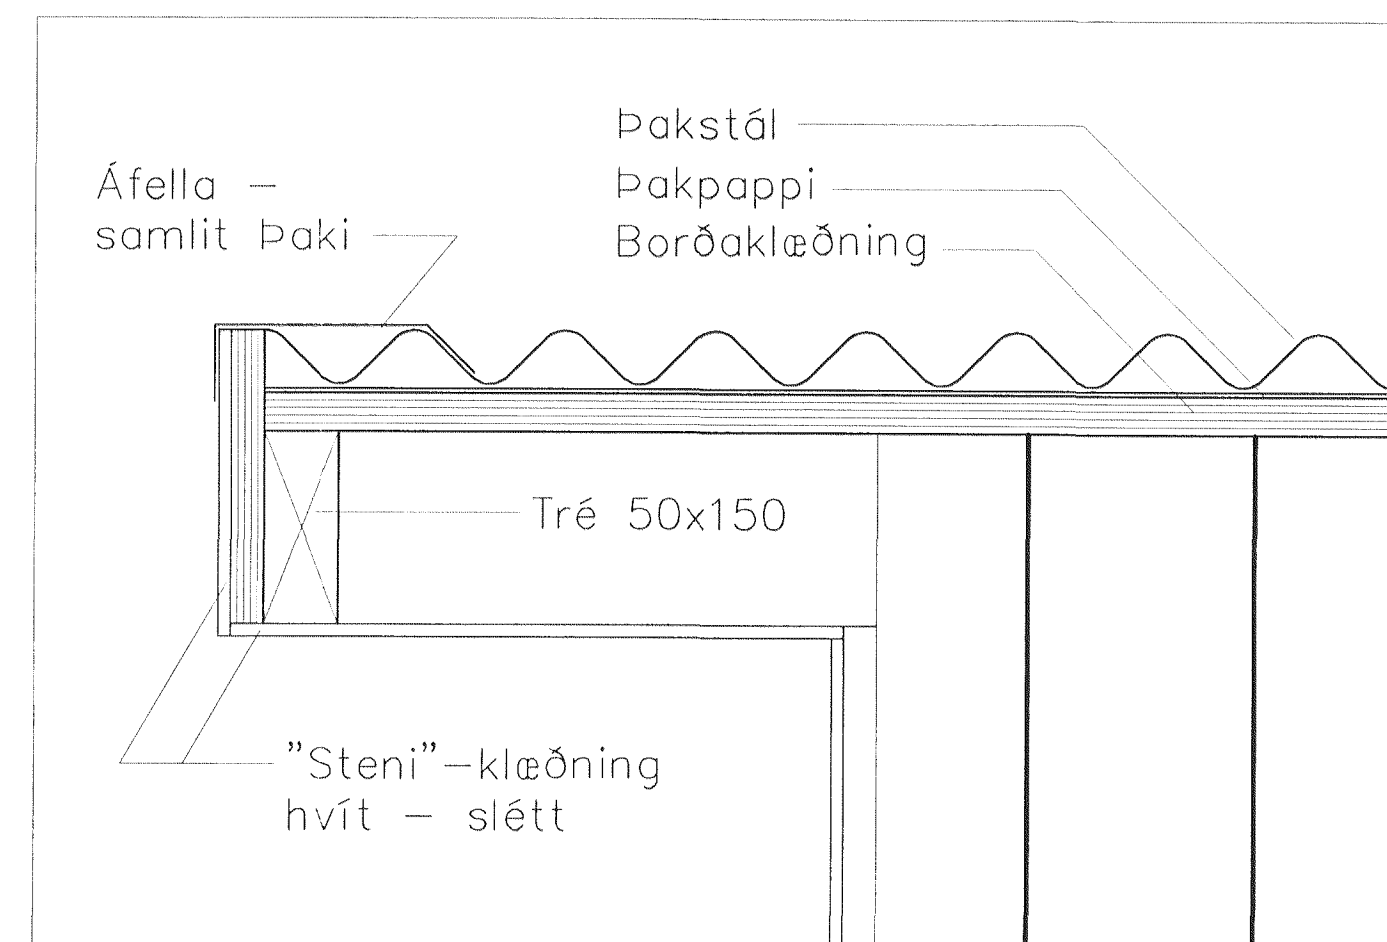

Deili A

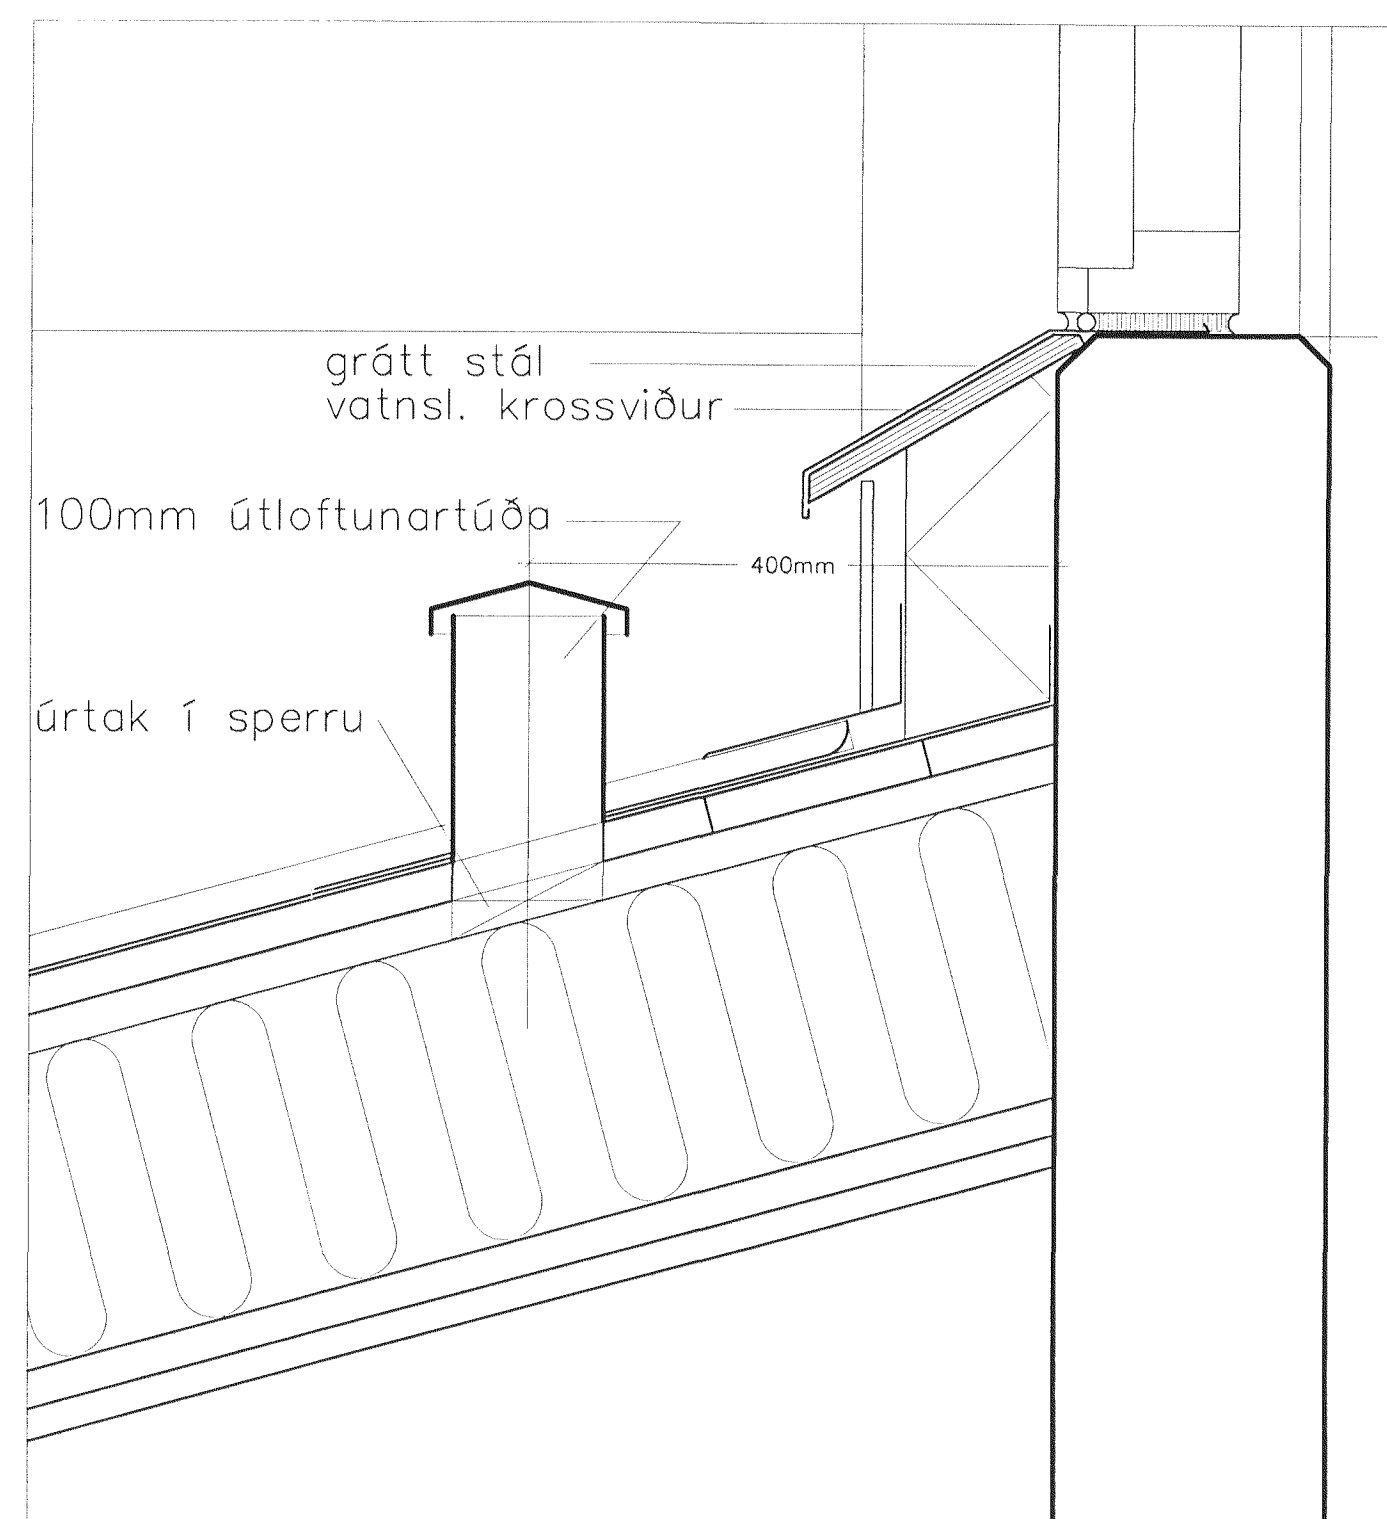

Deili B

Samþykkt þann
20. DES. 2000
Byggingafulltrúi / Máttafjörð
Eh. Sigurbjartur Halldórsson

verkefni
Kríuás 17, Hafnarfirði

Þessi tekeningar
Frágangur þaks
15.12.2000
m.v.
1:5
Nr.
A-304

Ársæll Vignisson Arkitekt
t. 101255-3369
Strandgata 26-28
220 Hafnarfjörður 555 4795

Ársæll Vignisson