



sneiðing a-a

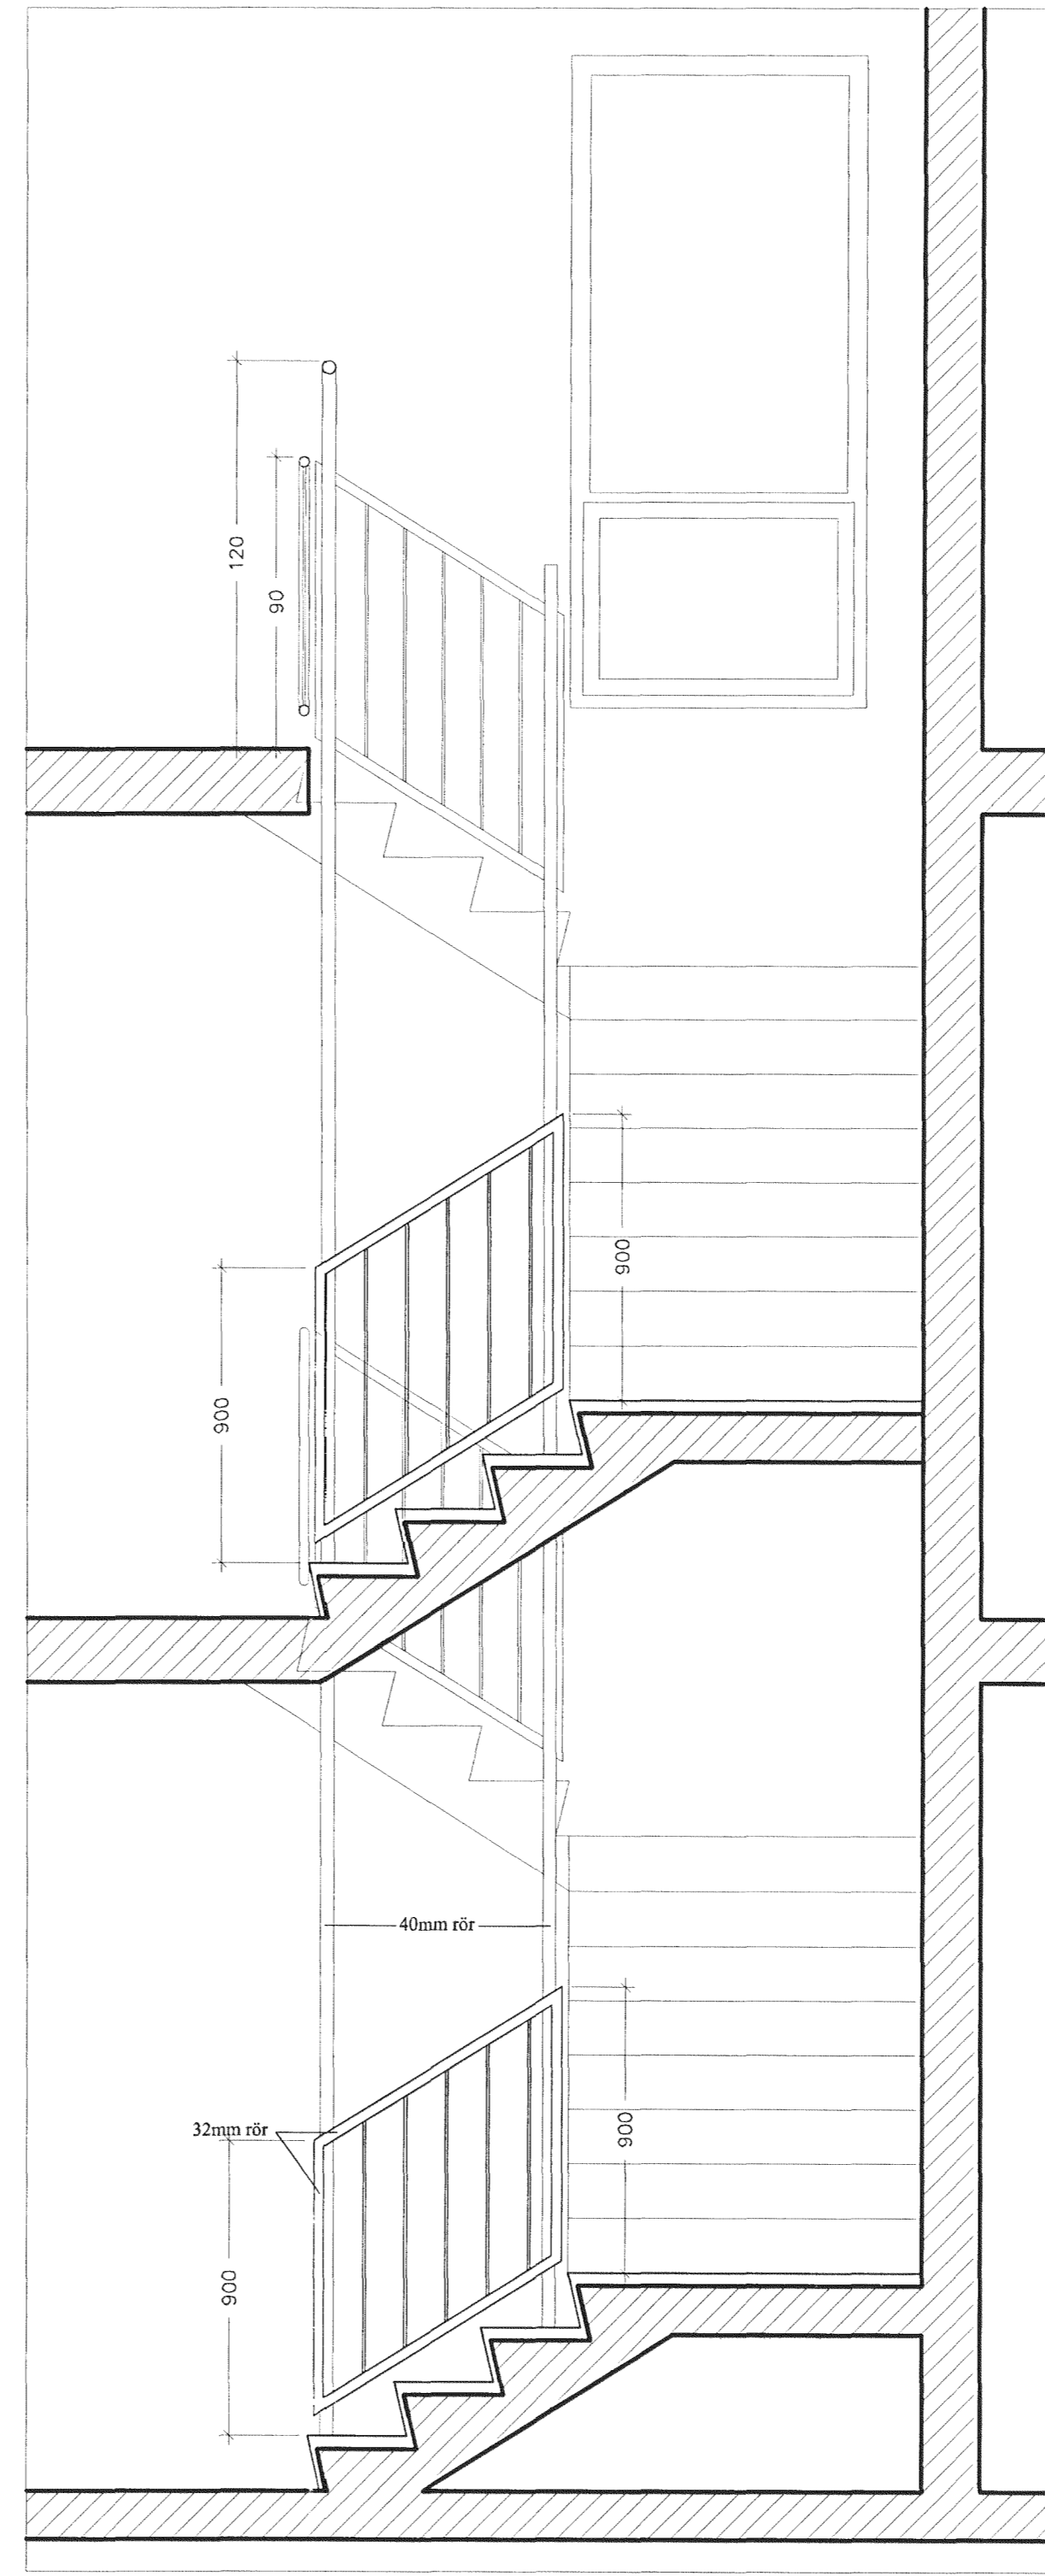

sneiðing b-b

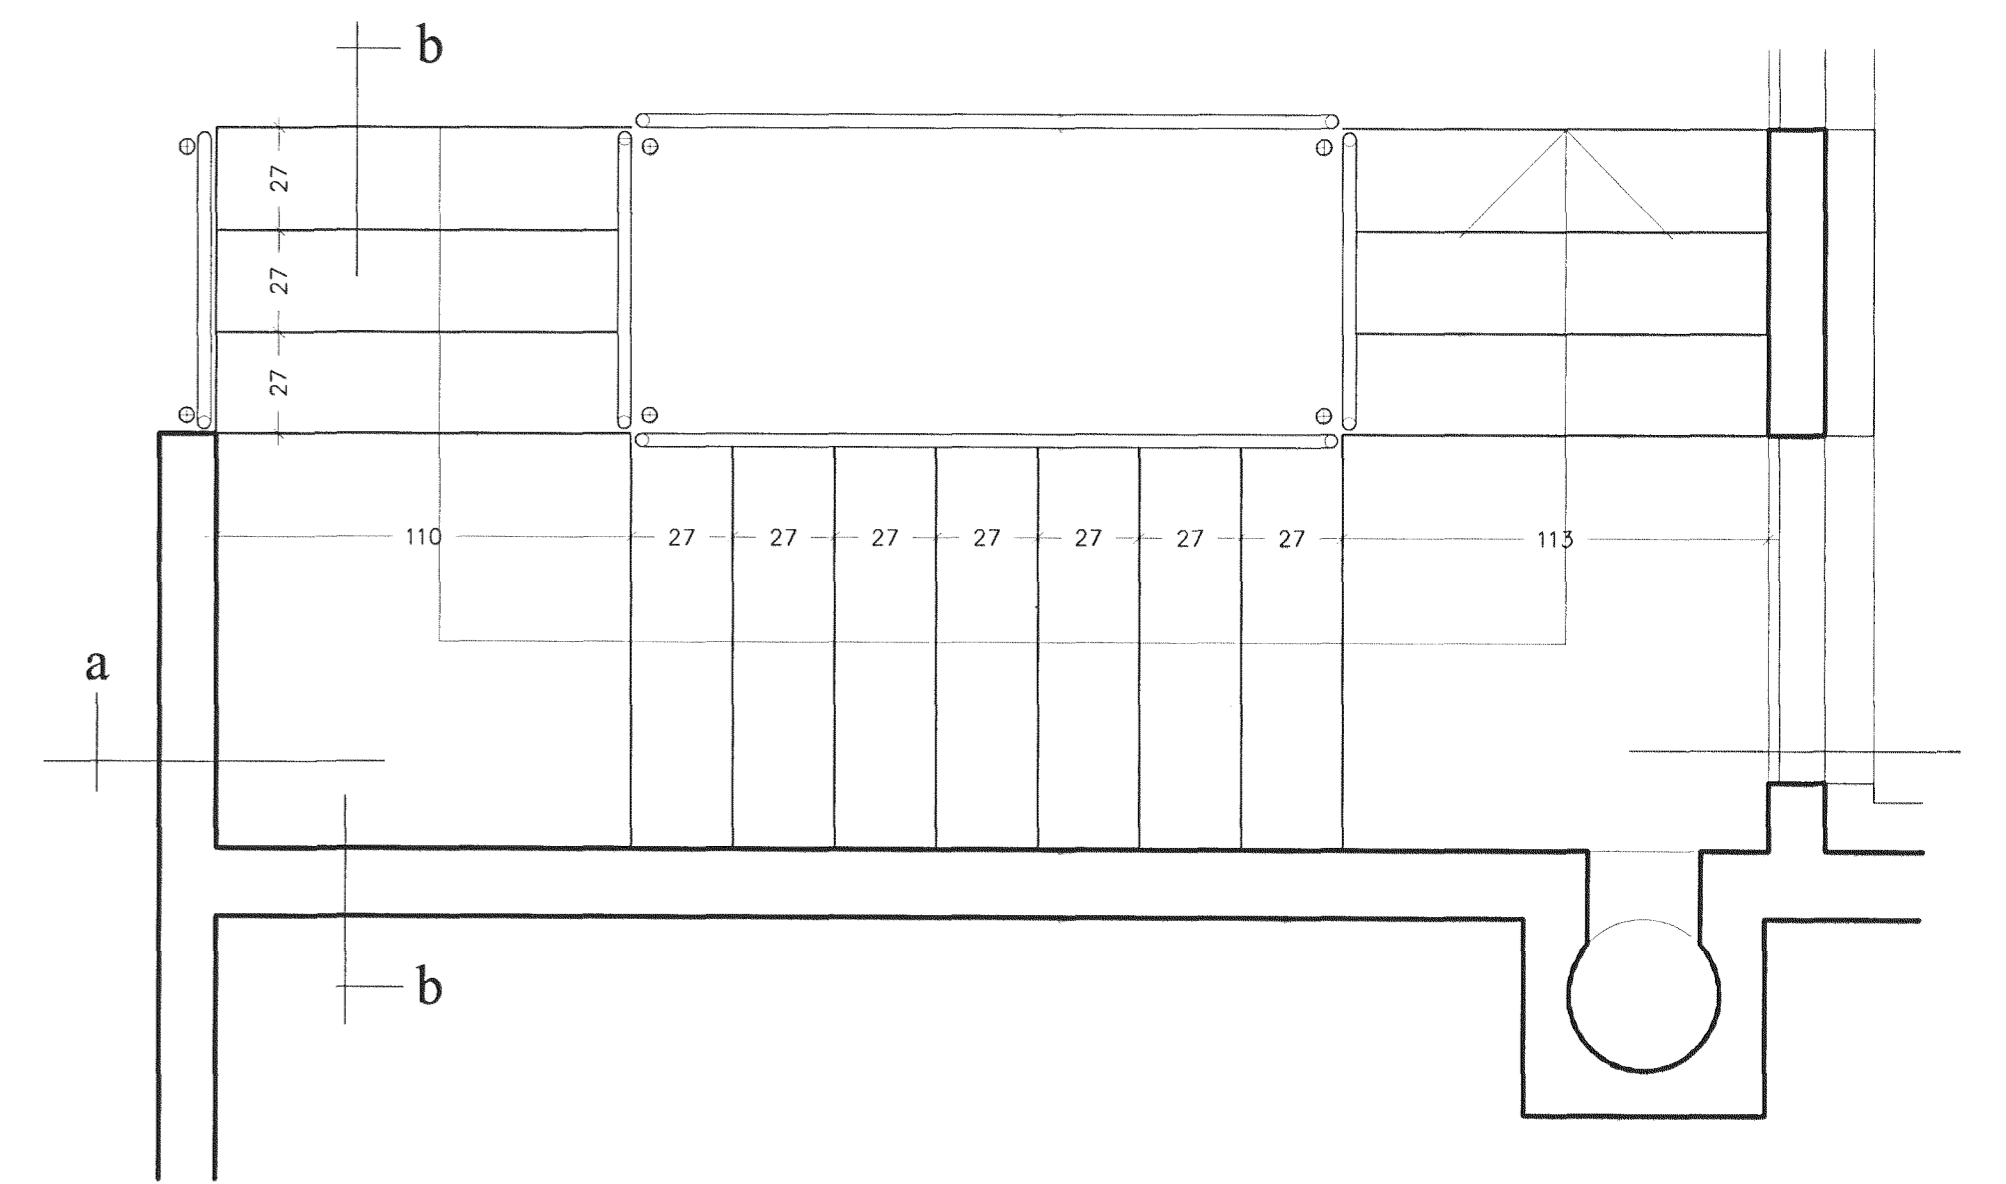

Sampykkt þafis
 20. DEB. 2000
 Byggingalfröðinn Hagstofa
 F.h. Sigurbjartur Halldórsson

verkhelt
 Krúvás 17, Hafnarfirði

Neto tekið
 Stigi, grunnmynd og smíð
 dags 15.12.2000
 mfr. 1:20
 Nr. A-302

Ársæll Vignisson Arkitekt
 kt. 101 255-3369
 Strandgata 2G-2B
 220 Hafnarfjörður 555 4795

Ársæll Vignisson