


1 stk. 32 mm + 3x6mm²

1 stk. 32 mm + 3x6mm²

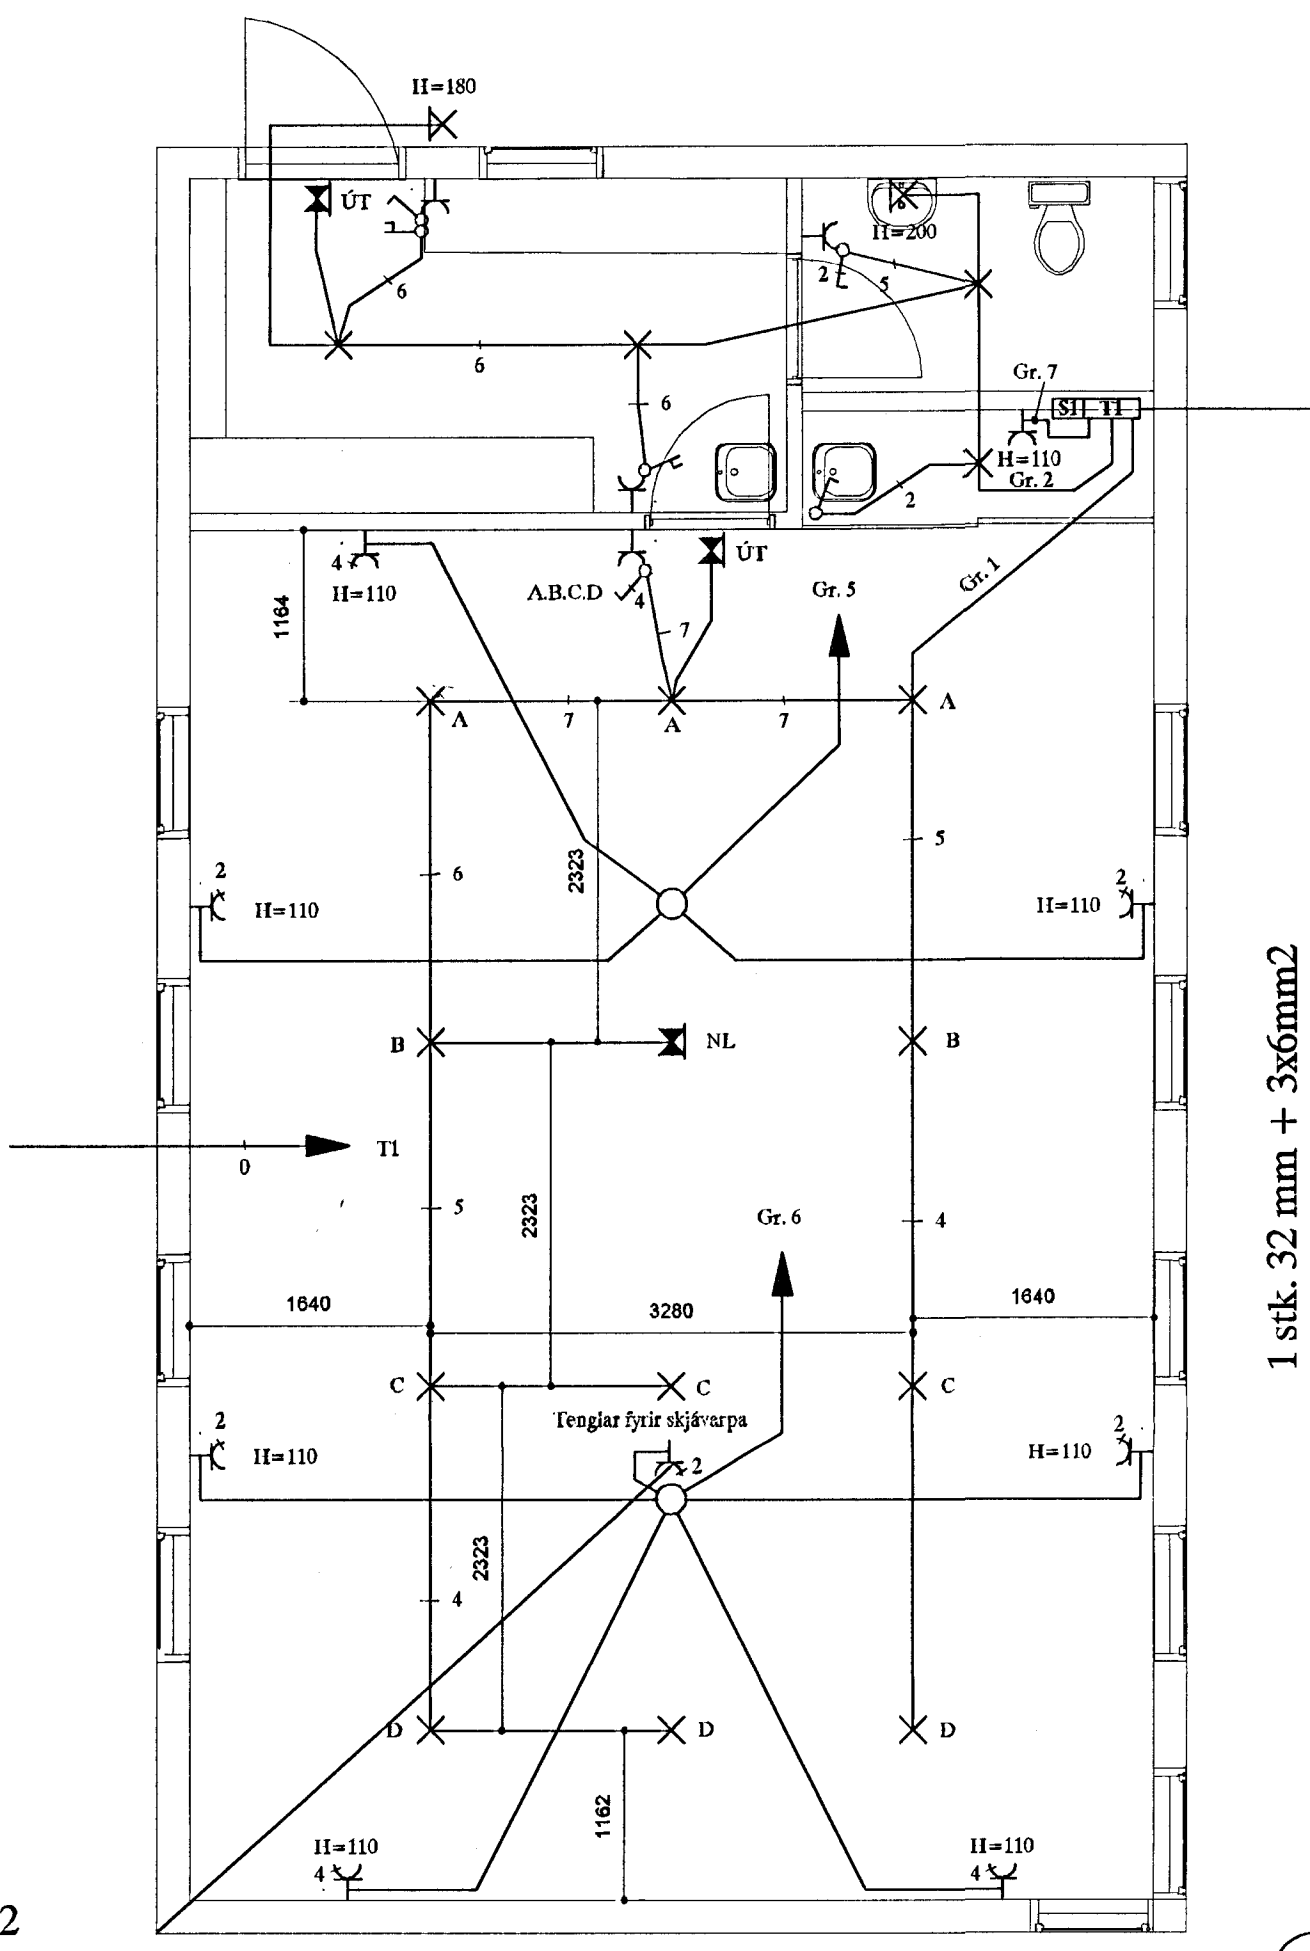

1 stk. 32 mm + 3x6mm²

Brunnur

3 stk. 32 mm + 3x3x6mm²

Að Áslandsskóla

ÁSLANDSSKÓLI KRÍUÁS 1 LAUSAR KENNSLUSTOFUR RAFLÖGN		220146-2439		TERA 3/8		RAFMAGNSVERKFRÆÐISTOFA EDMUND BALLESEN 5201 508788 TRACHTERLÓGMANNSON 5201 508790		SKV. 1:50
A		12-10-30	VINNUTEIKNING	B.P.T.	T.S.	Sigríður Steina Þjónsson		TEIKN. NR. R-1
ÚTA	DAGR			TEIKN.	TEIKNAD	SAMÞYKKT	KENNITALA	SKV. NR. AF
								ÚT