




R/P

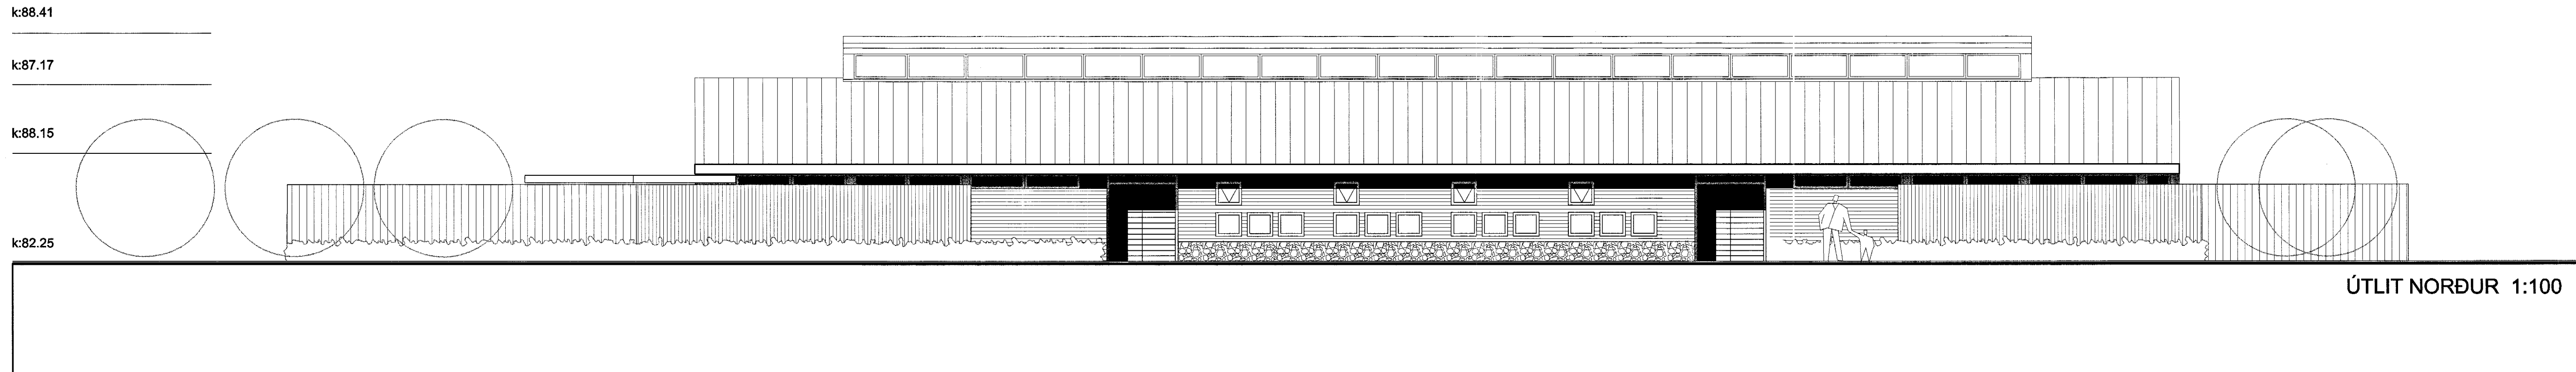


ÚTLIT NORÐUR 1:100

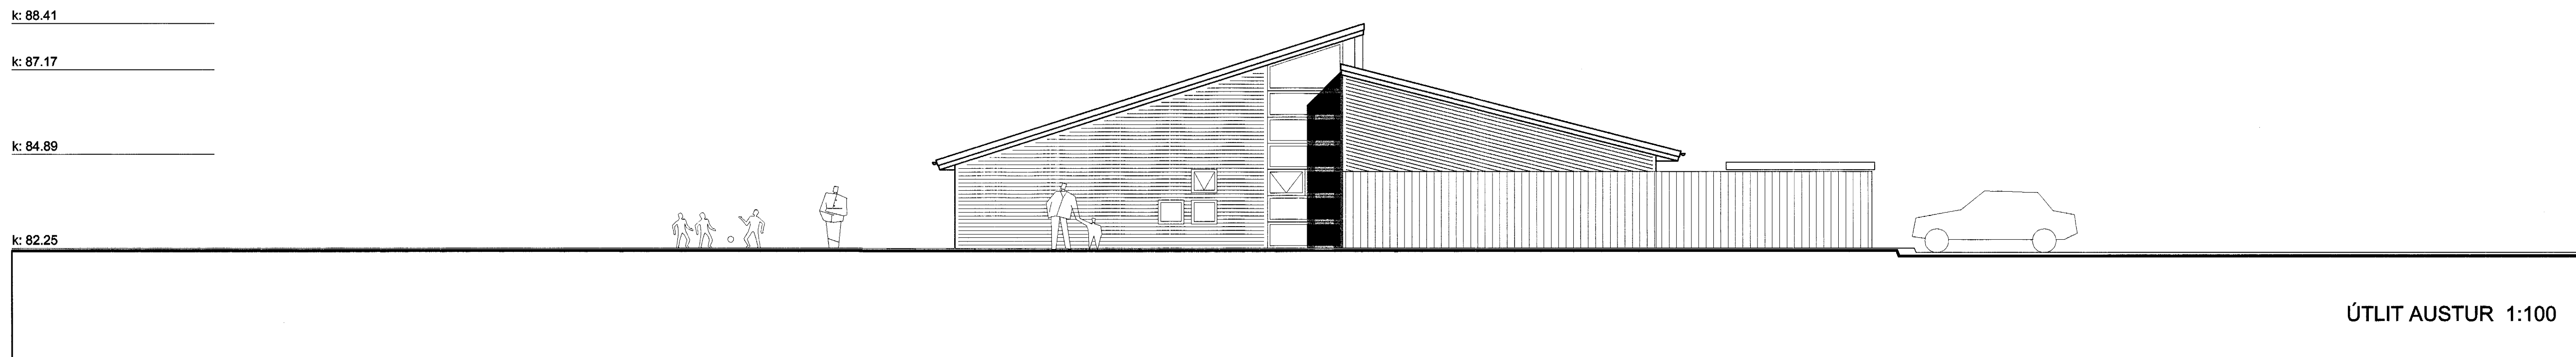

ÚTLIT AUSTUR 1:100

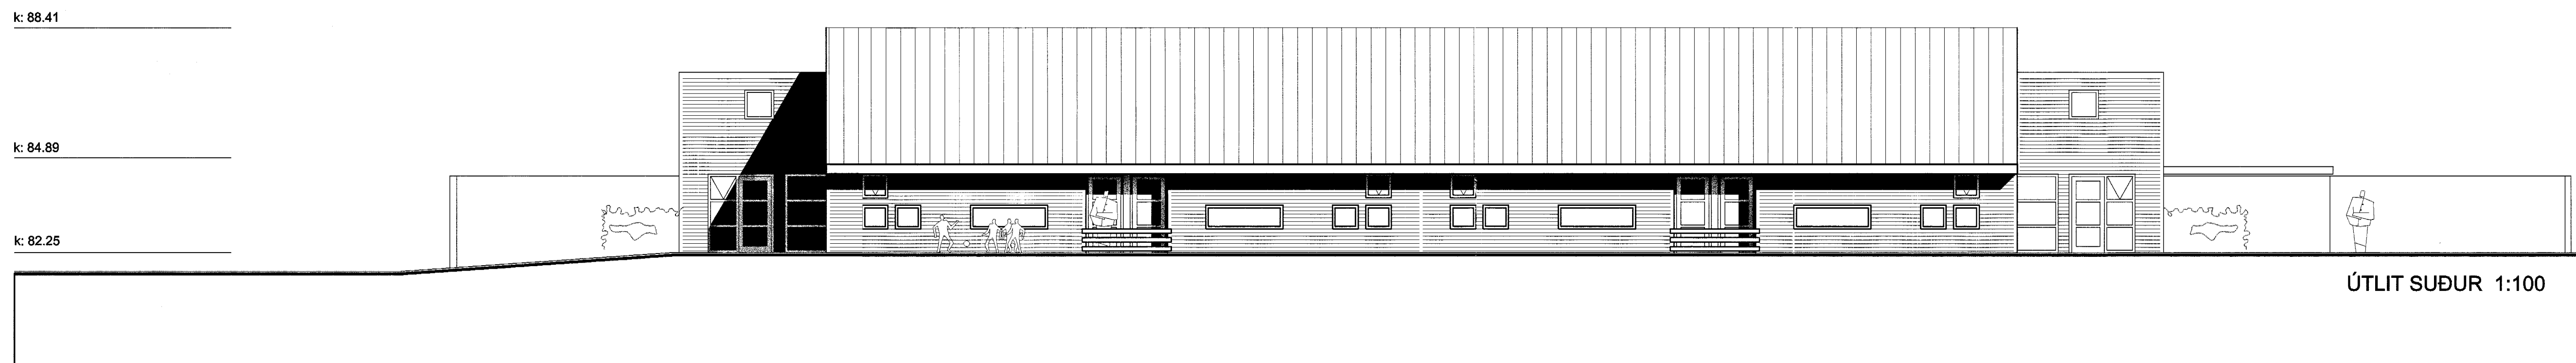

ÚTLIT SUÐUR 1:100

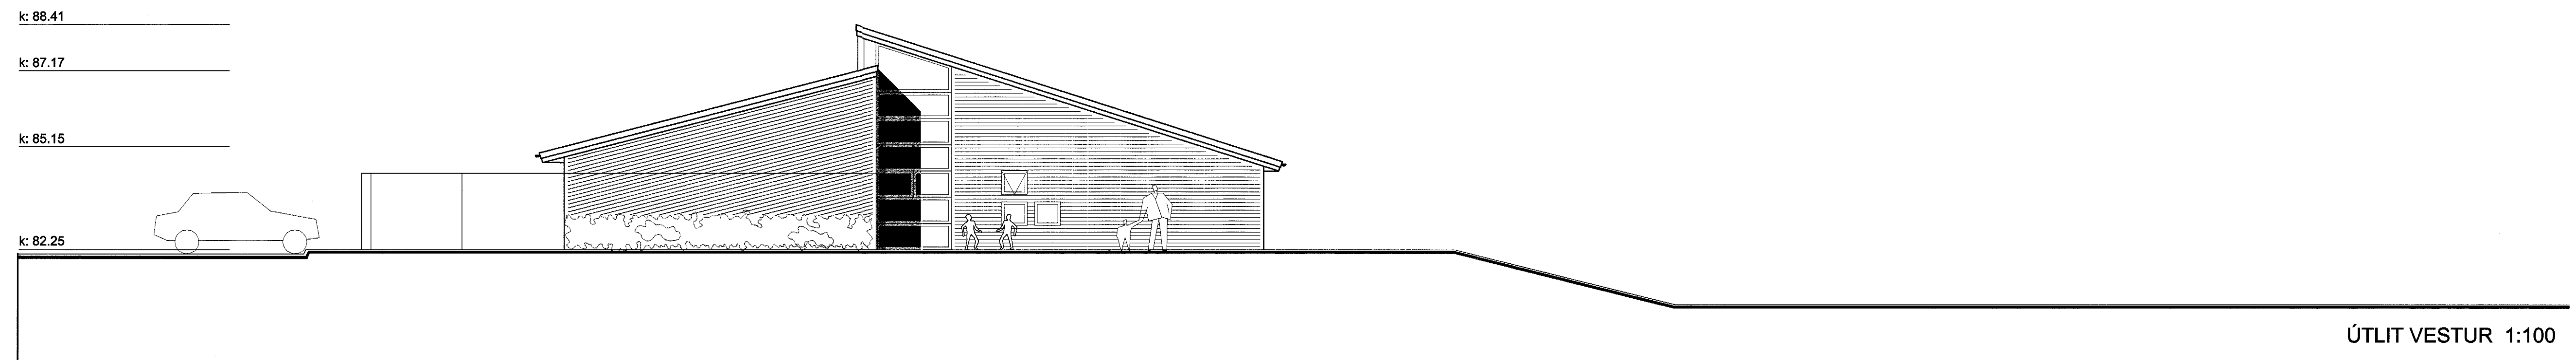

ÚTLIT VESTUR 1:100

Verkhelti:	Kríúás 2 Hafnarfirði Leikskóli / Áslandi
Verkhlut:	Útlit
Telknúmer:	4 af 5
Mælikvarði:	1:100
Telknað:	bbj
Yfirfarði:	
Samþykkt:	
Verknúmer:	9947
Dagsetning:	19.07.2000
Telknúmer:	

**ARKÞING** BOLHOLT 8-105 REYKJAVÍK  
Sími: 551 0870 - Fax: 551 0875  
arkthing@arkthing.is - www.arkthing.is

GUÐMUNDUR KR. GUÐMUNDSSON, ARKITEKT  
ÓLAFUR SIGURDSSON, ARKITEKT  
SIGURÐUR HALLGRÍMSSON, ARKITEKT  
HJÓRTUR PÁLSSON, BYGG.FR.

*Kristján Þóráinsson*  
1605 27462