



C:\Bjarni\Teikningar ú notkun\Kríúás 29-35\Kríúás 29-35.lagnir.dwg Tue Aug 20 12:34:34 2002

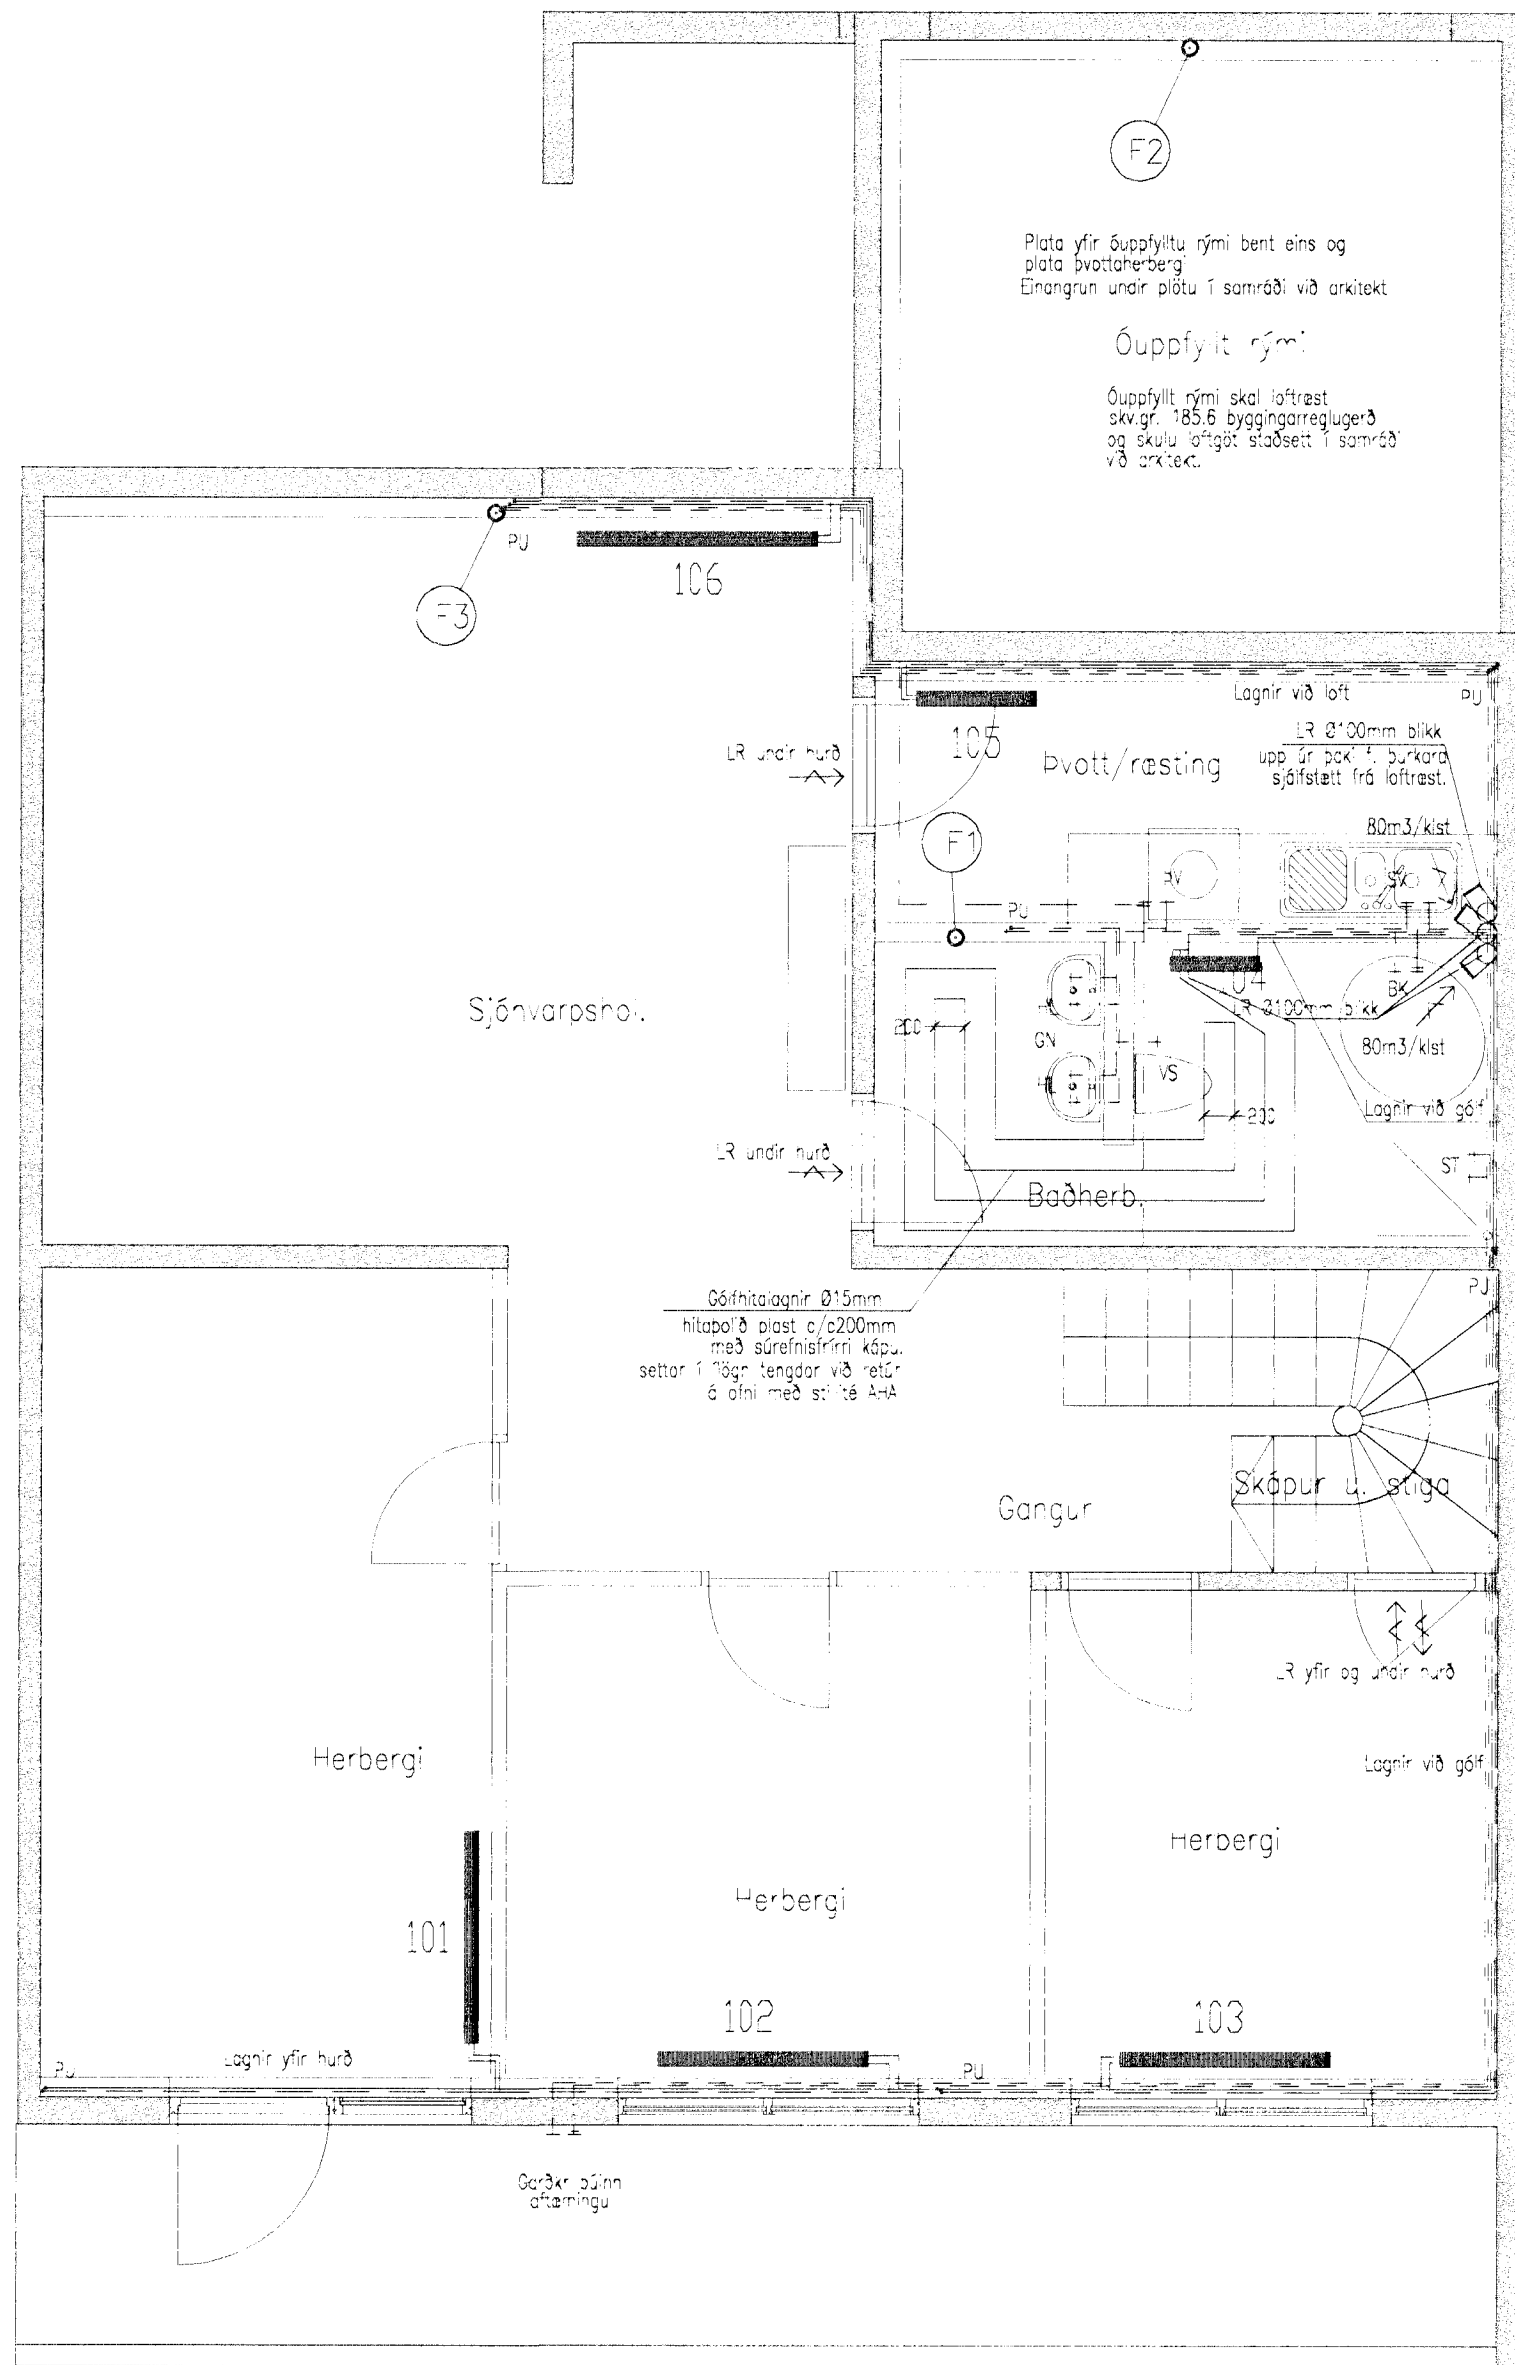

Grunnmynd neðrihæðar 1:50
Kríúás 31

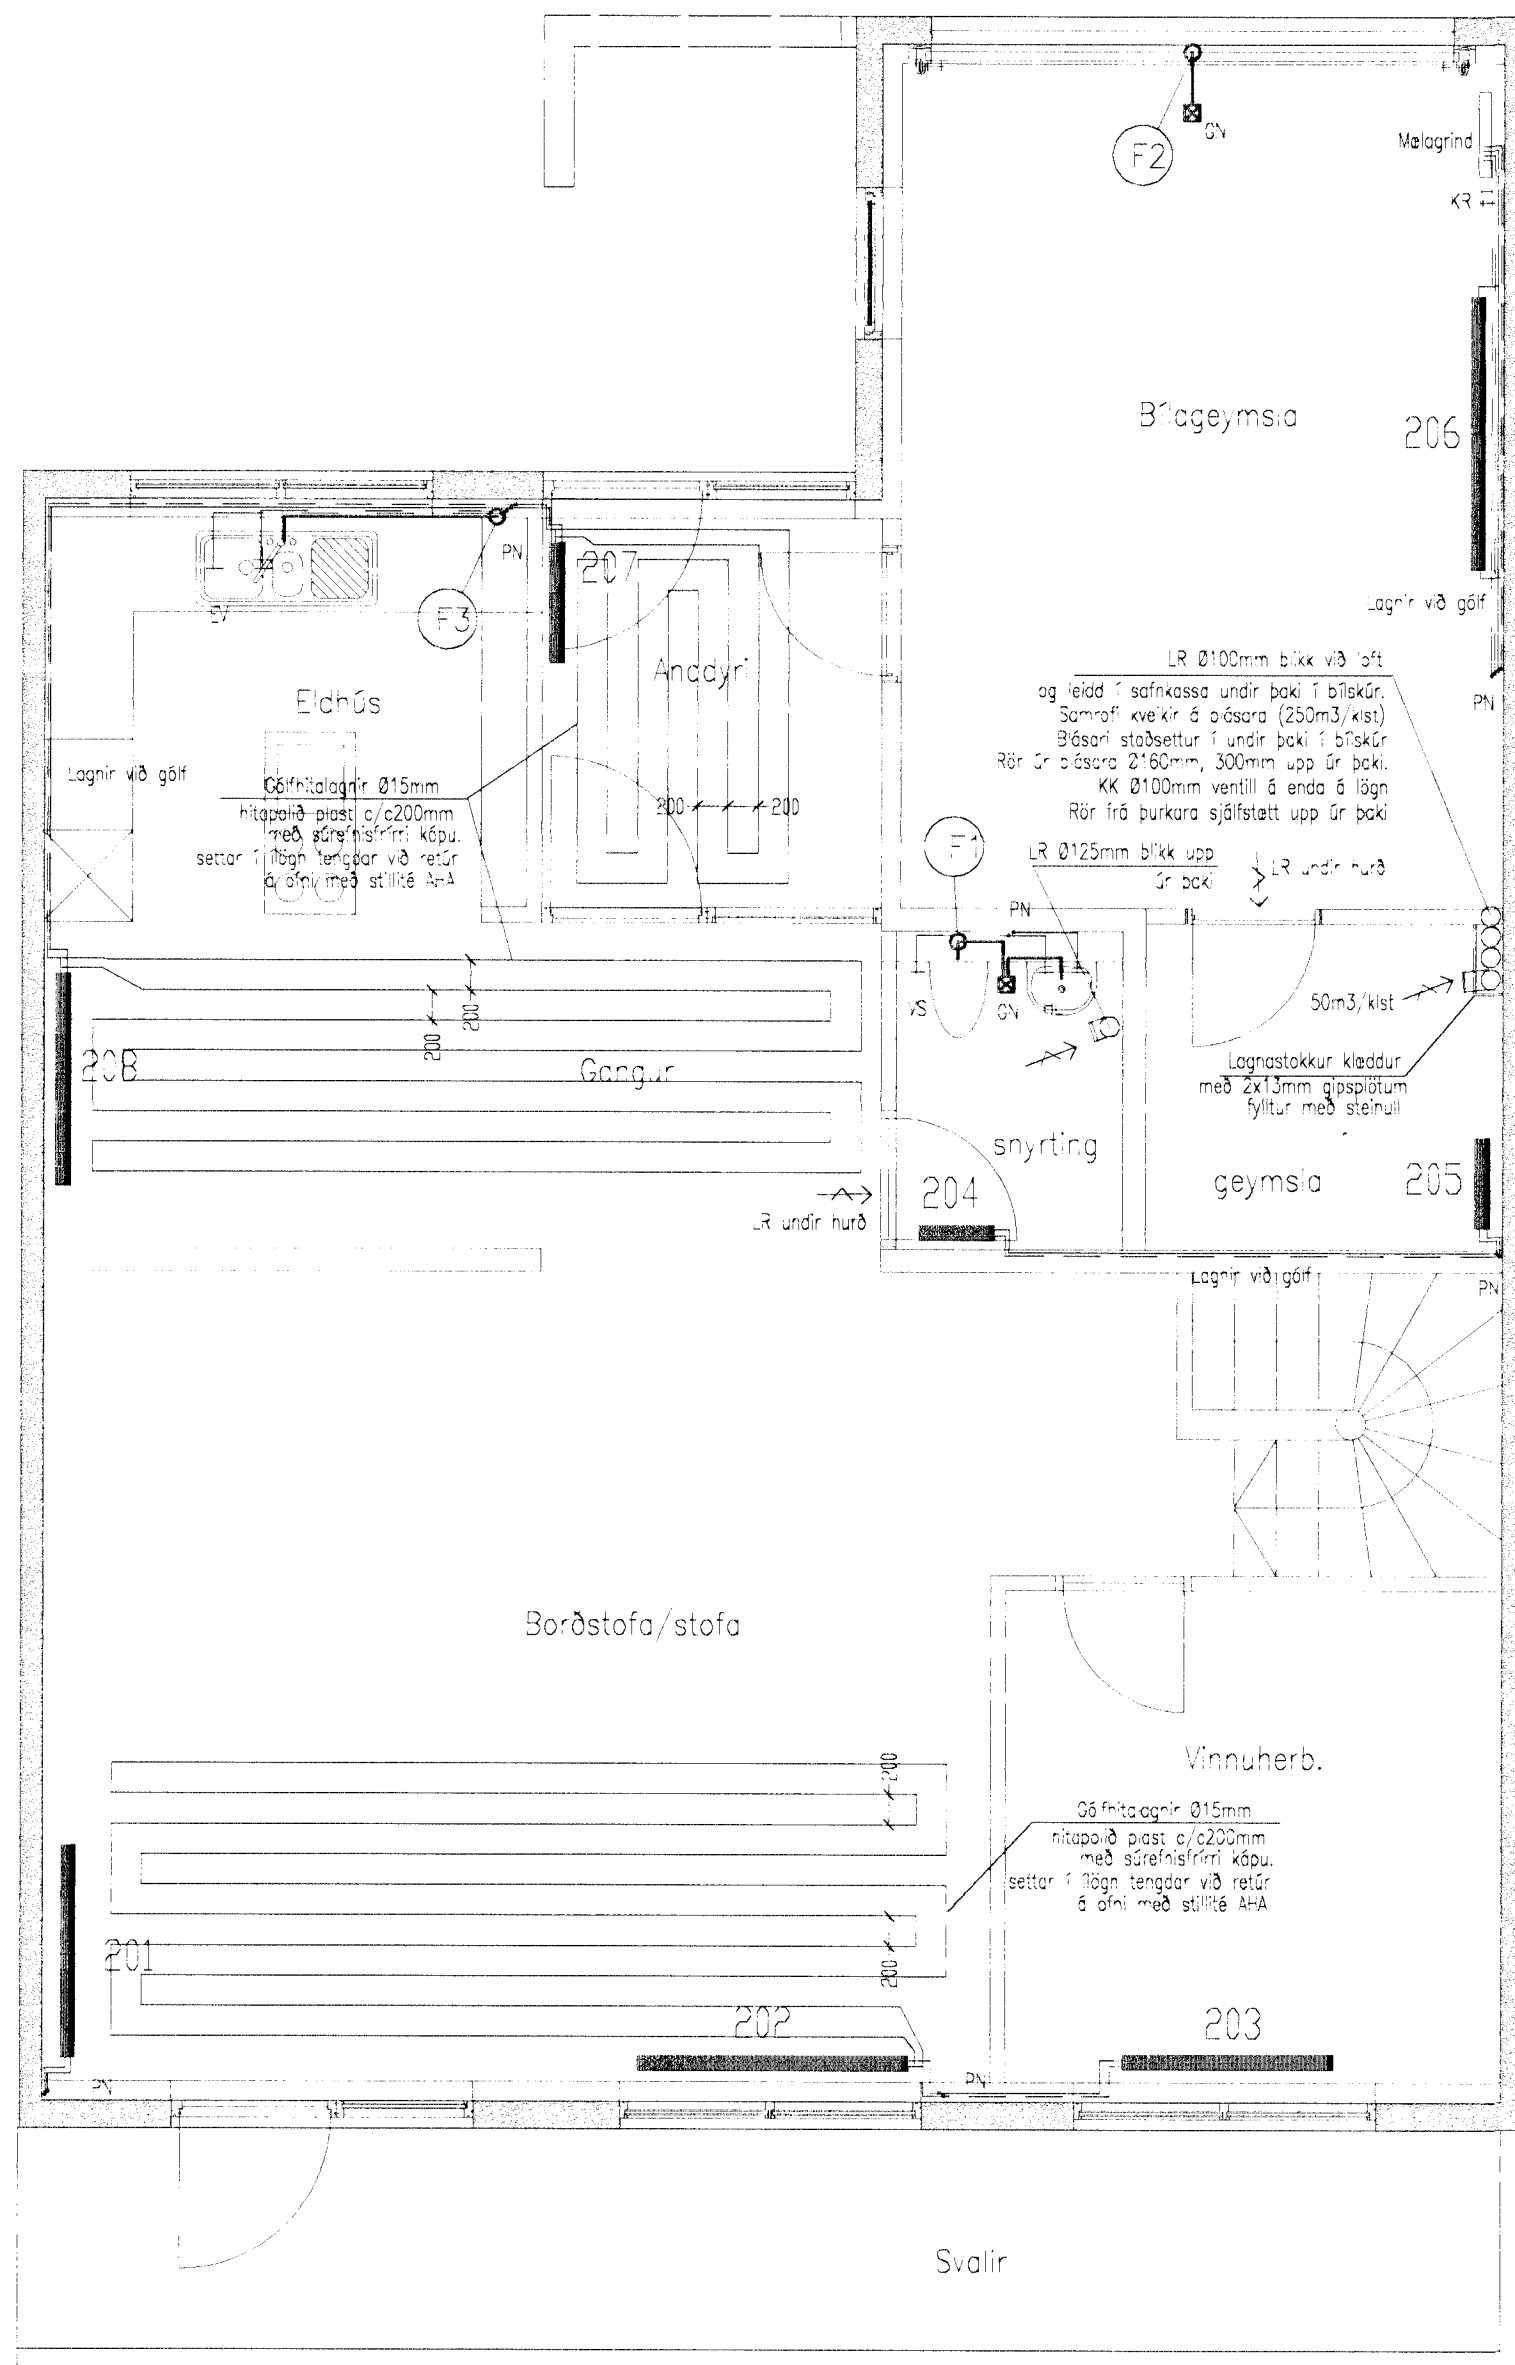

Grunnmynda efrihæðar 1:50
Kríúás 31

Bjarni Árnason
23 AUG. 2002
VG

M. HUNTINGDÓTTIR & WYLLIANS
ARKITEKT
ADALHÖNNUÐUR

Breytingar		
Nr.	Dags.	Nafn
		Kríúás 31
		Tækniþjónusta Bjarna Árnasonar ehf. Smiðjuvegi 11 s: 564 2260 fax: 564 4681 Netfang: bjarniar@simnet.is
		Grunnmynd jarðhæðar Grunnmynd efrihæðar Ofna og neyslutvatslagnir
		Nr. 1L Dags. 19.08.02 kt.:290461-4489