


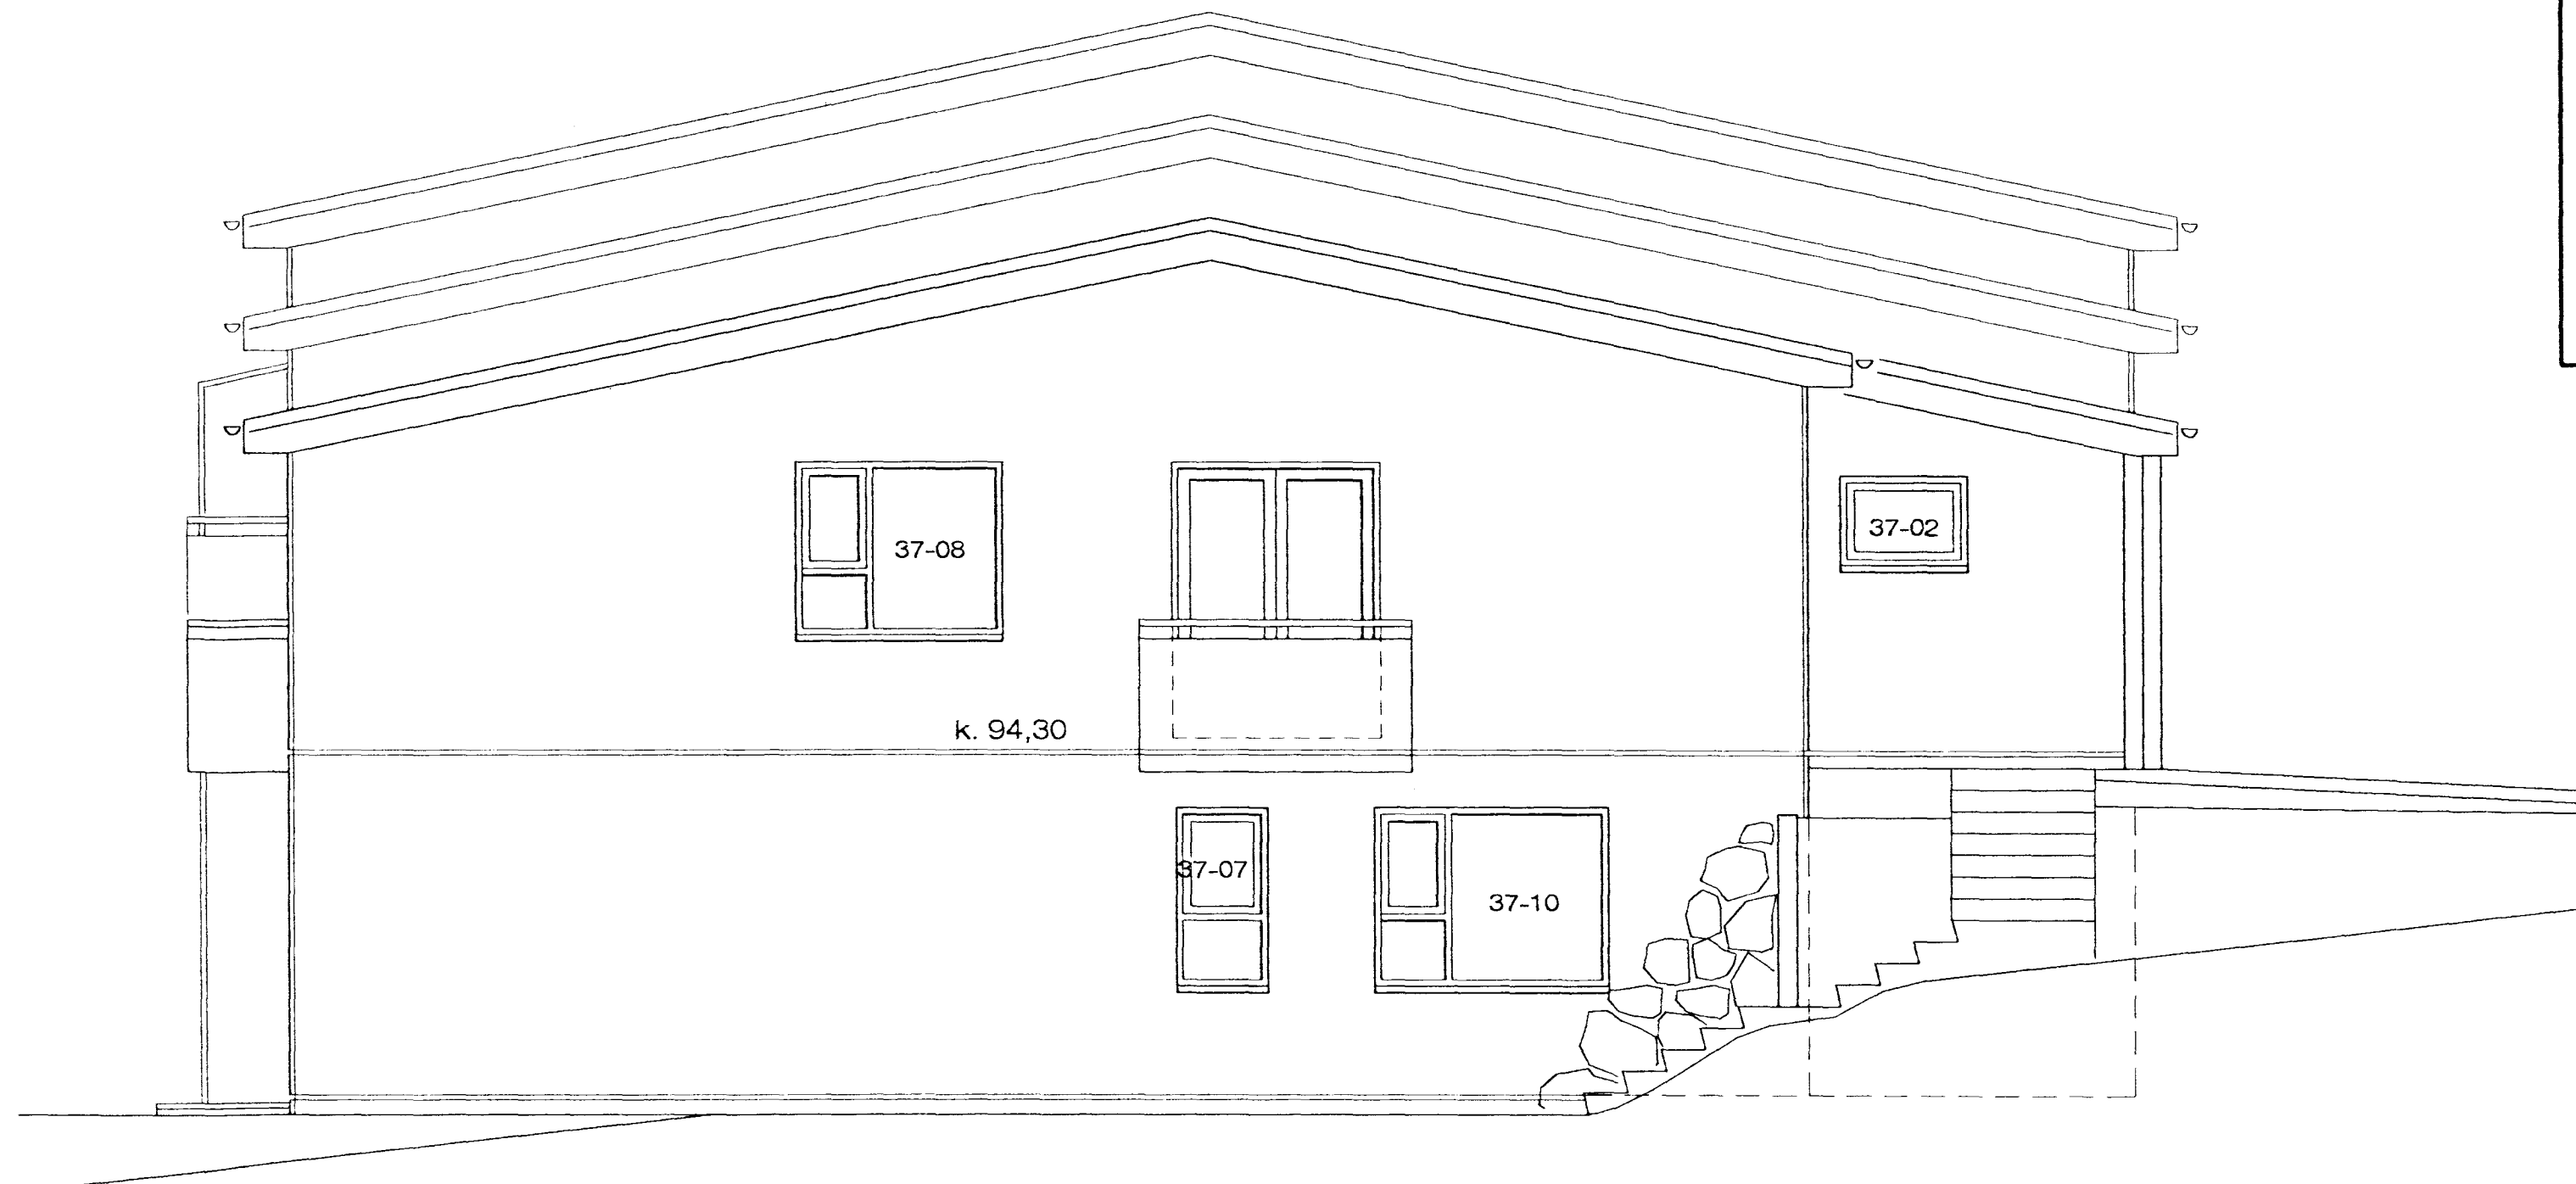


NORDAUSTURHLID M 1 : 50



SUDVESTURHLID M 1 : 50



NORÐVESTURHLID M 1 : 50

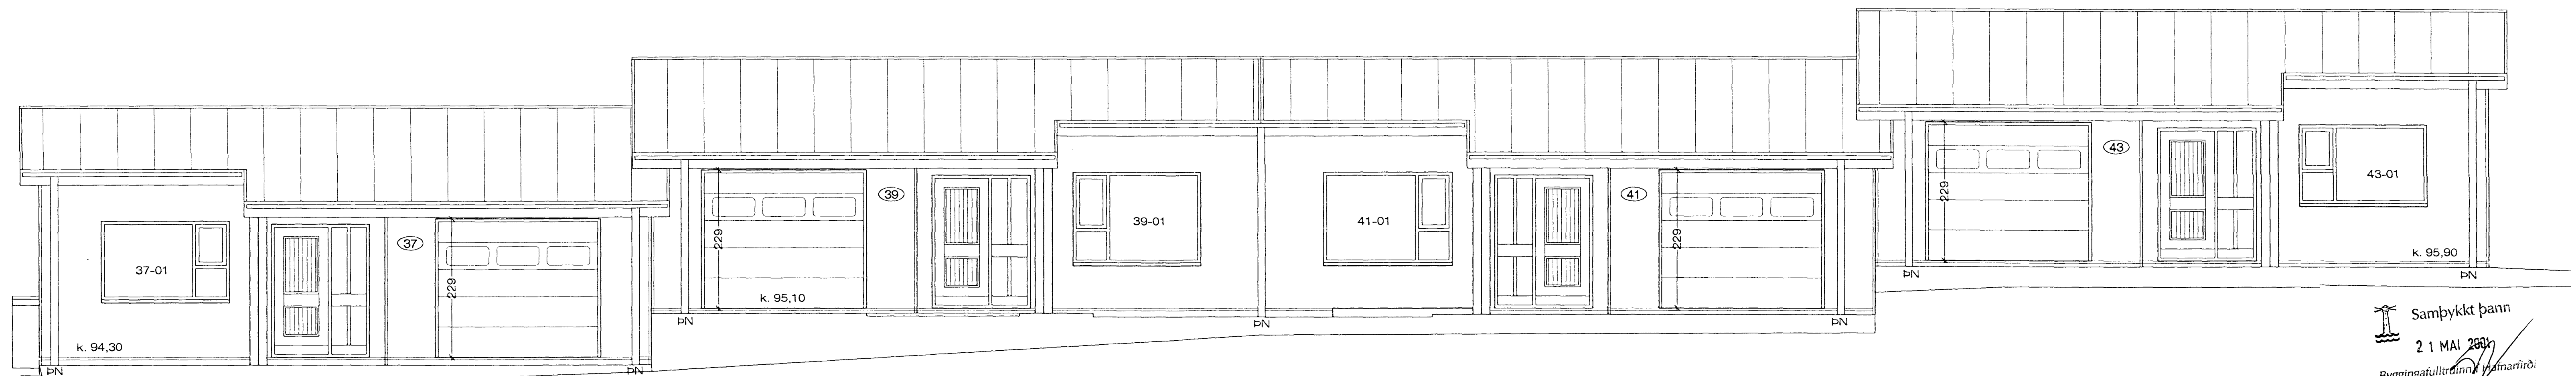

SUDAUSTURHLID M 1 : 50

Samþykkt þann
21 MAÍ 2003
Byggingaálitunni
F.H. Sigurbjartur Halldórsson

KRIUÁS 37-43, HAFNARFJ.

ÚTLIT

VERK. NR. 236
TEIKN. NR. 203

DAGS. 27.10.2000
MÁL. 1:50
BREYTT.

JÓN GUÐMUNDSSON ARKITEKT
VINNUSTOFA, SKULAGÖTU 63 REYKJAVÍK. BÍMÍ 852 8055