




Samþykkt þann

01 FEB. 2001

Byggingafultrúinn í Hafnarfirði
F.h. Kristján Þórarinnsson

MP

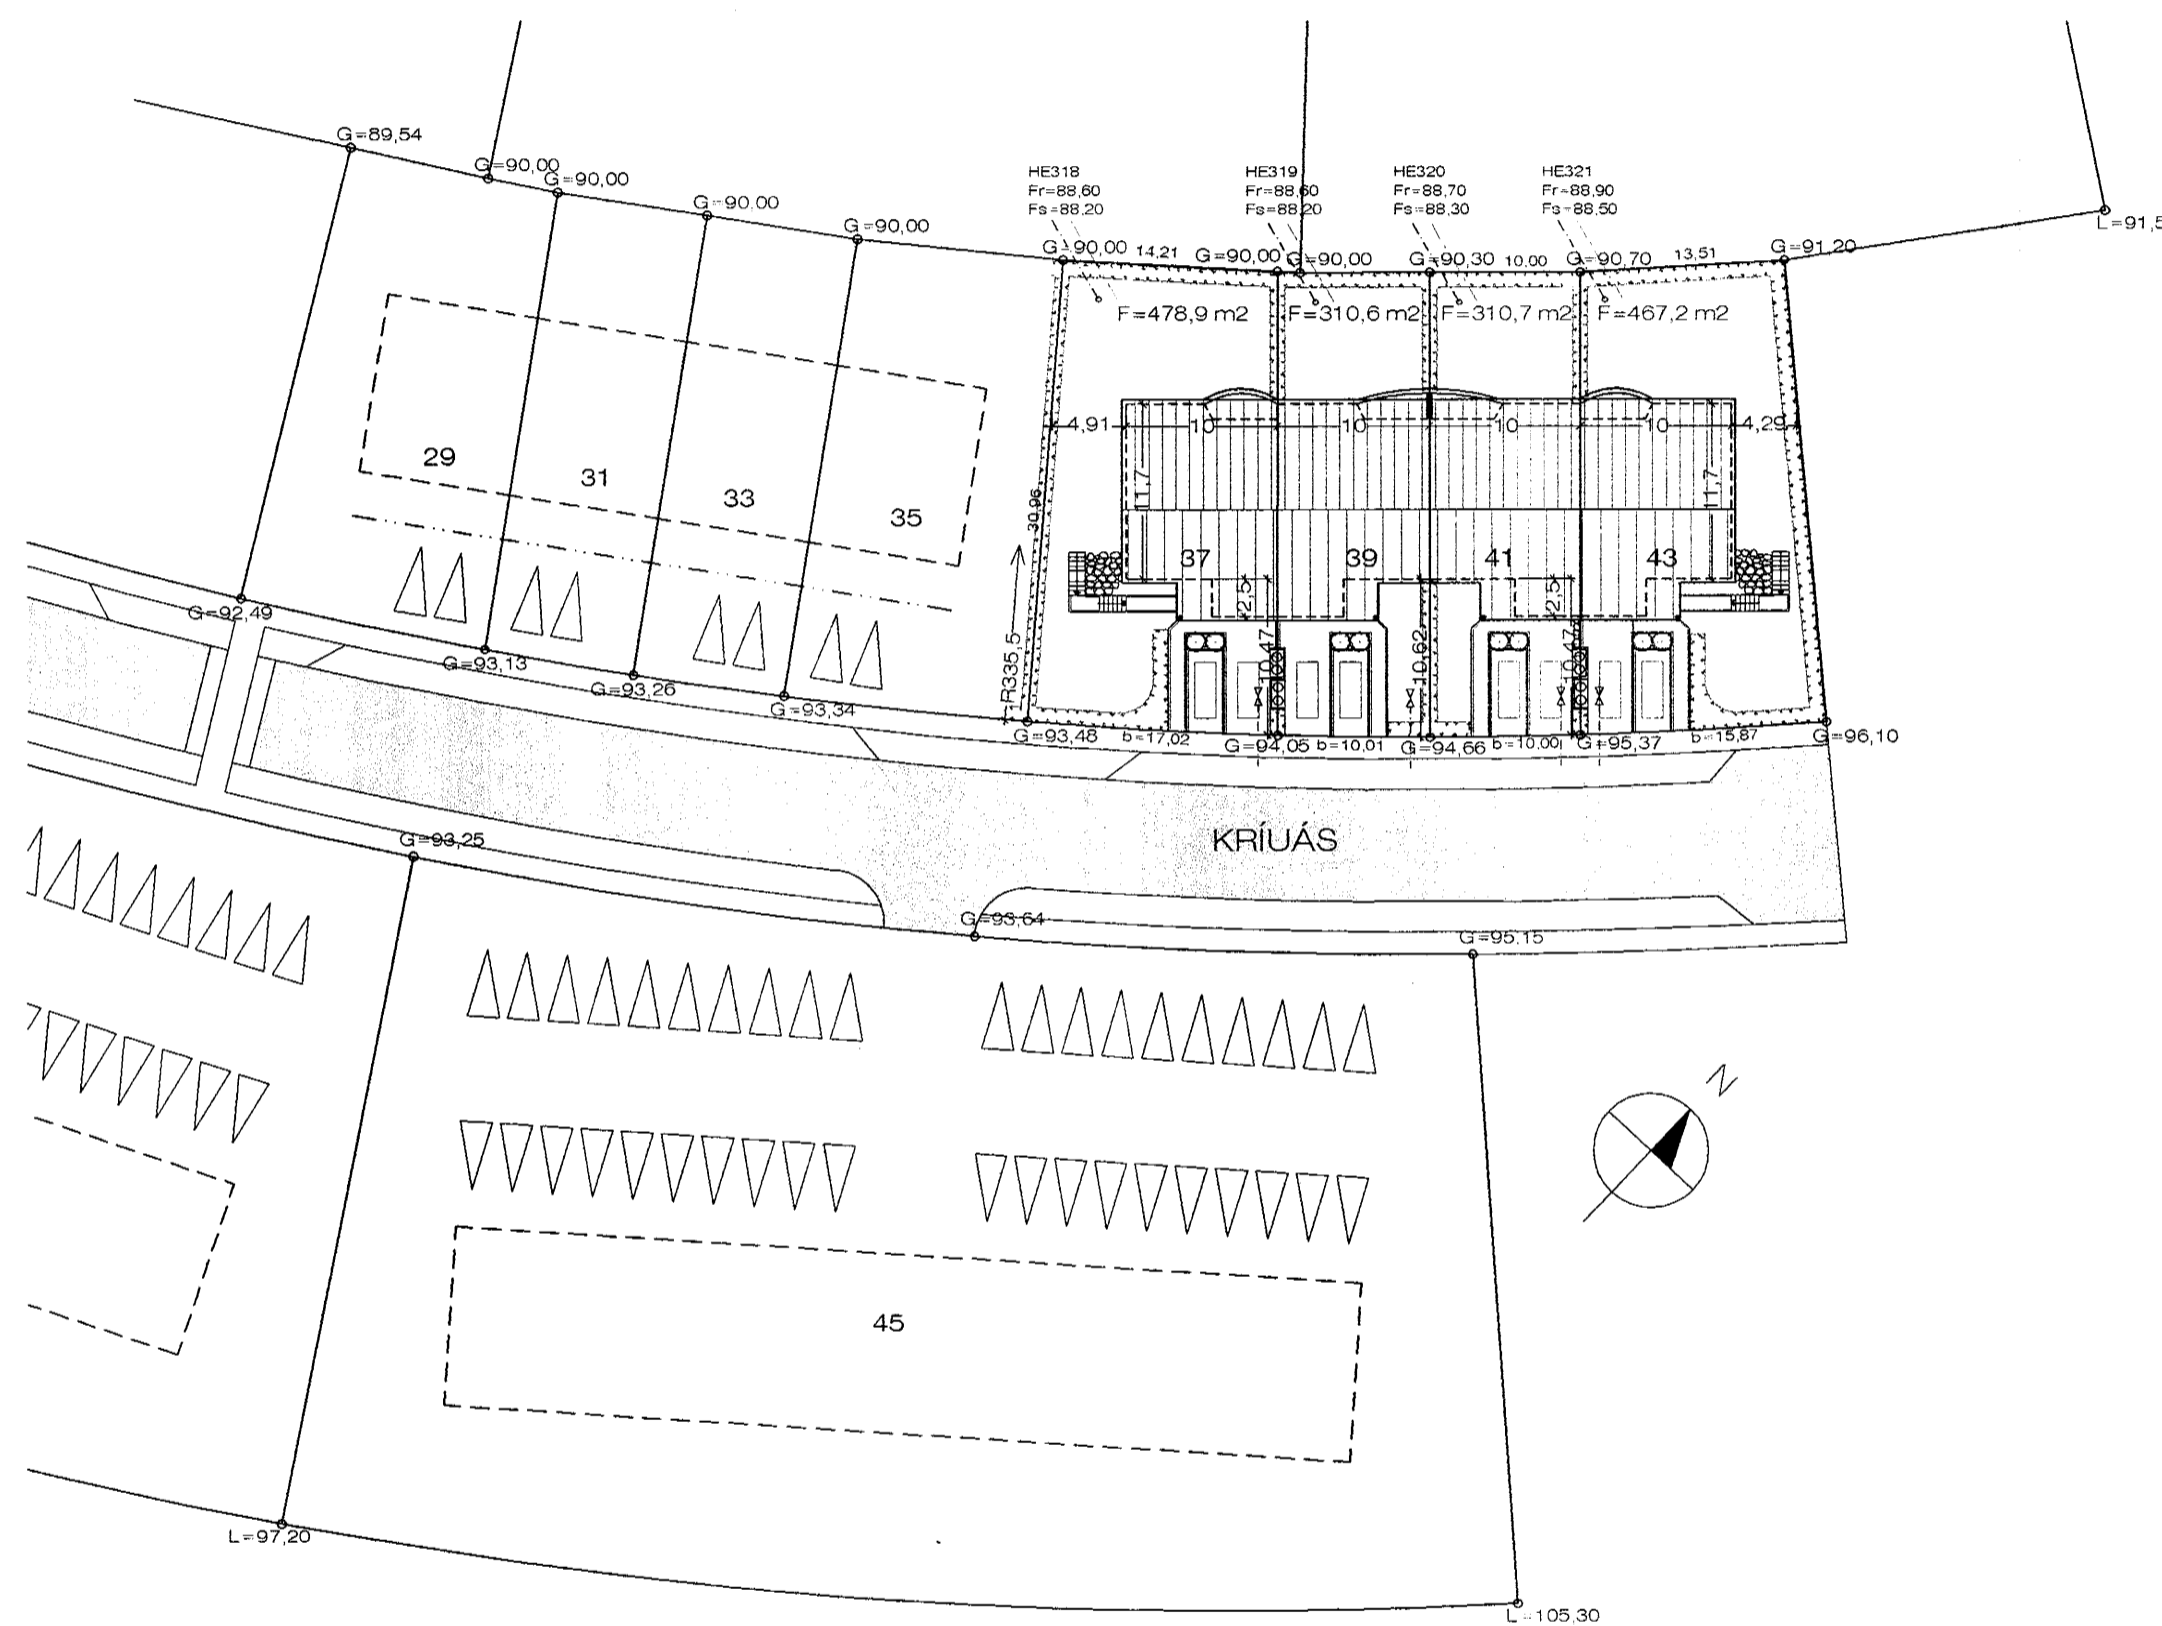

AFSTÖÐUMYND M 1 : 500

Regnheiður Aradóttir, Teiknistofa Jóns Guðmundssonar 12.1.2001 09:45 kram1901a.dwg

KRÍUÁS 37-43, HAFNARF. AFSTÖÐUMYND

VERK. NR. 236

DAGS. 21.09.2000

MÁL. 1:500

TEIKN. NR. 01

BREYTT.

JÓN GUÐMUNDSSON ARKITEKT

VINNUSTOFA. SKÚLAGÖTU 63 REYKJAVÍK. SÍMI 552 5055

Jón Guðmundsson
KT. 310551
3250