



GRUNNMYND 1 HÆÐAR 1:50

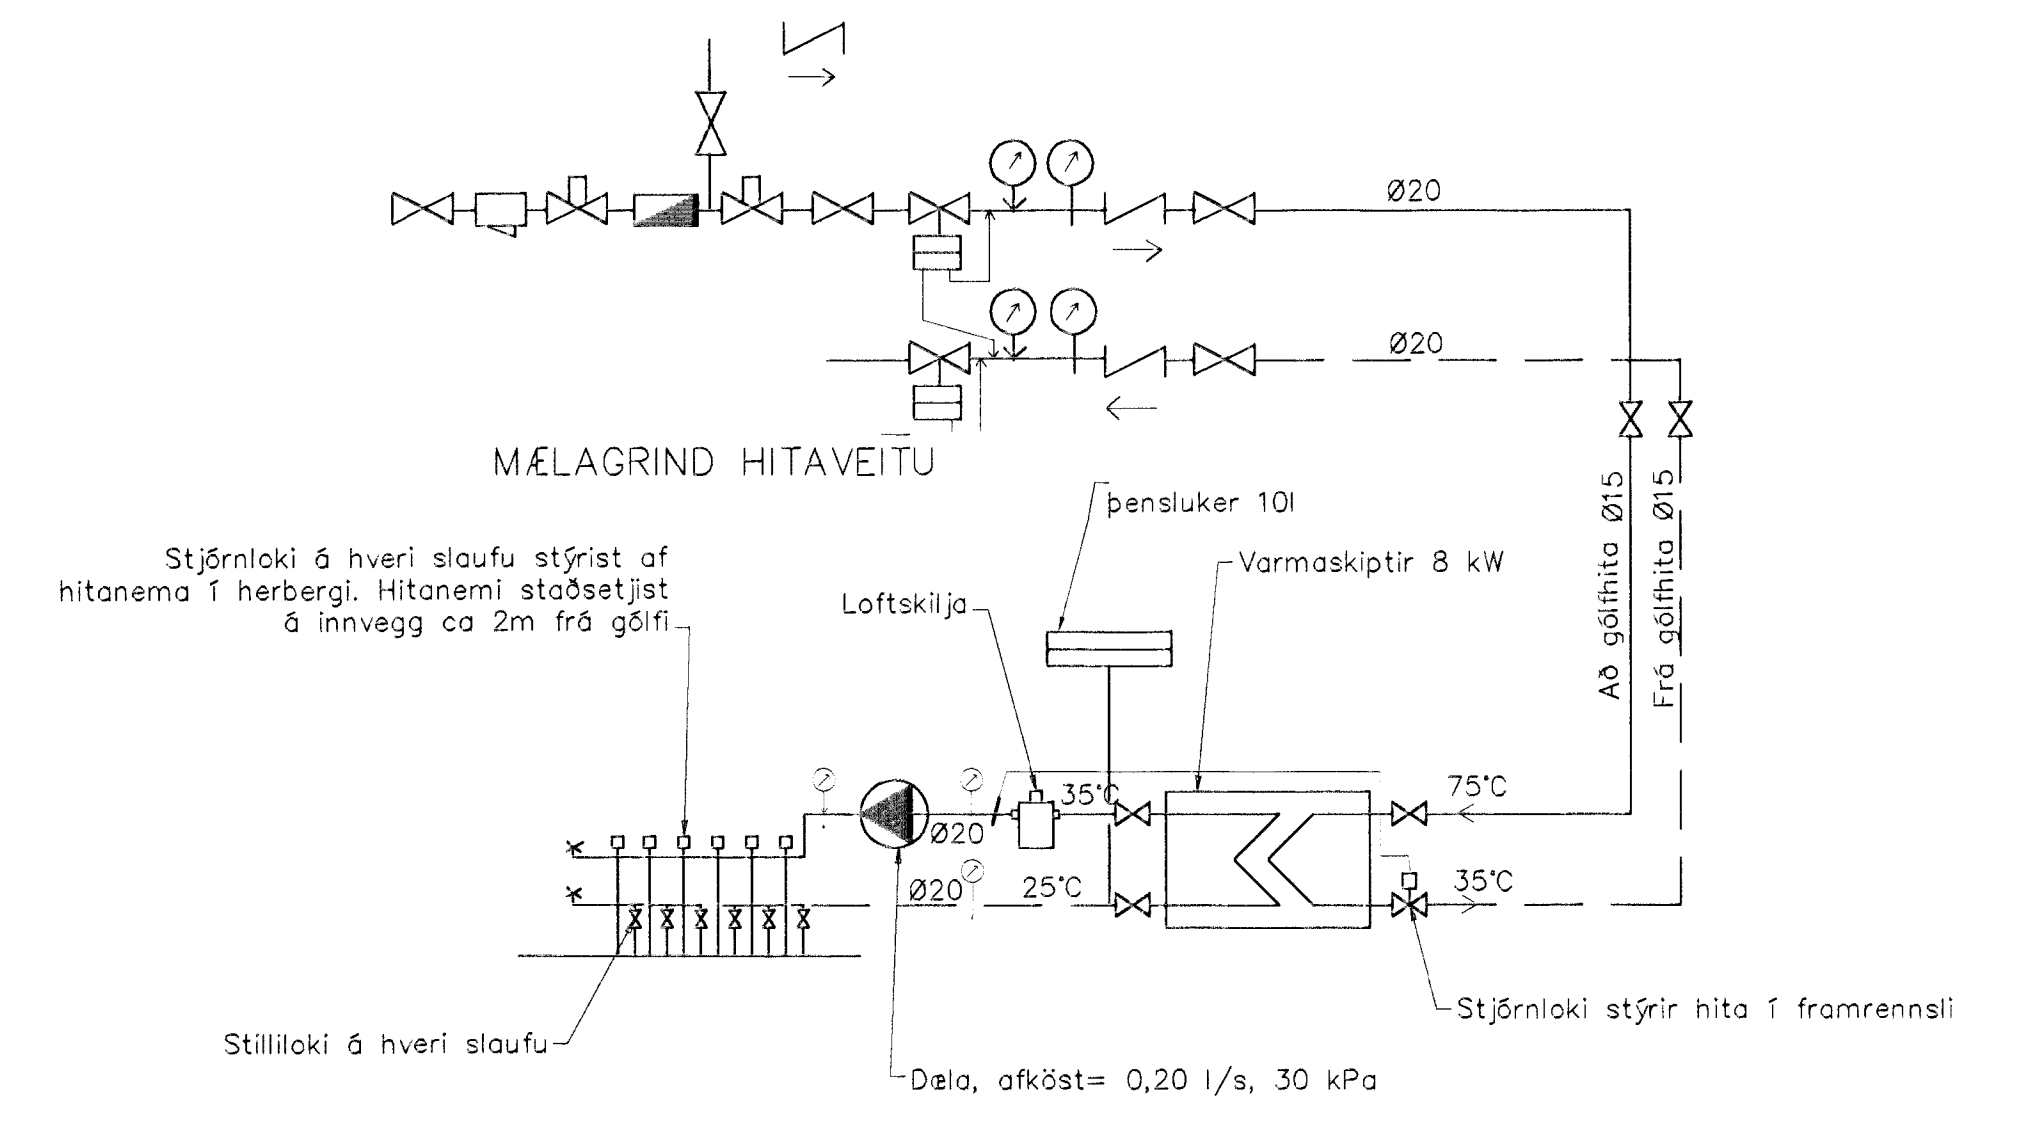

TENING GÓLFHITA

GÓLFHITALAGNIR
20-2 PEX c/c 250
SJÁ SNÍÐ

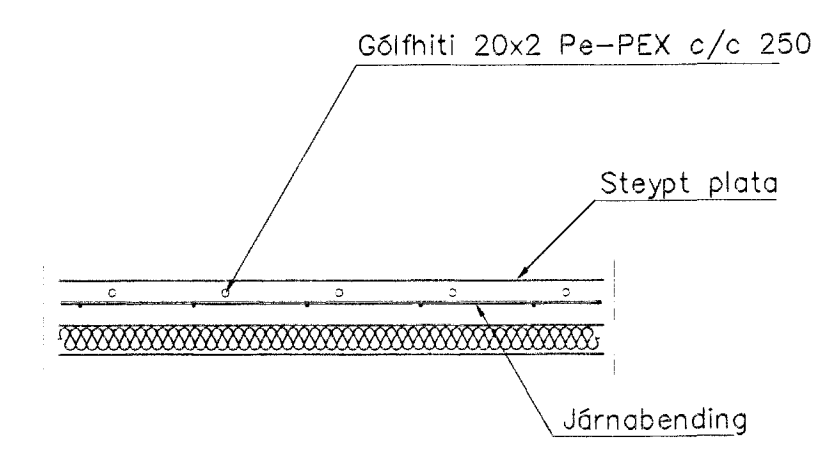

Gólfhiti, SNÍÐ, 1:20

Br.	Dags.	Eðli breytinga	Sign
KRIUÁS 3 HAFNARFIRÐI GÓLFHITALAGNIR 1 HÆÐAR MKV. 1:50 DAGS. OKT. 2000 VERK NR. 2049 TEIKN. NR. 2-03 HANNAÐ sig 241148-3009 TEIKNAD YFIRFARIÐ TEKNIÞJÓNUSTA SIGURDAR ÞORLEIFSSONAR ehf STRANDGÖTU 11 220 HAFNARFIRÐI Sími 555-4255 FAX 565-2875 E-mail taekniþjonusta@istandia.is			