



1 2 3 4 5 6 7 8

A
B
C
D
E
F
G
H

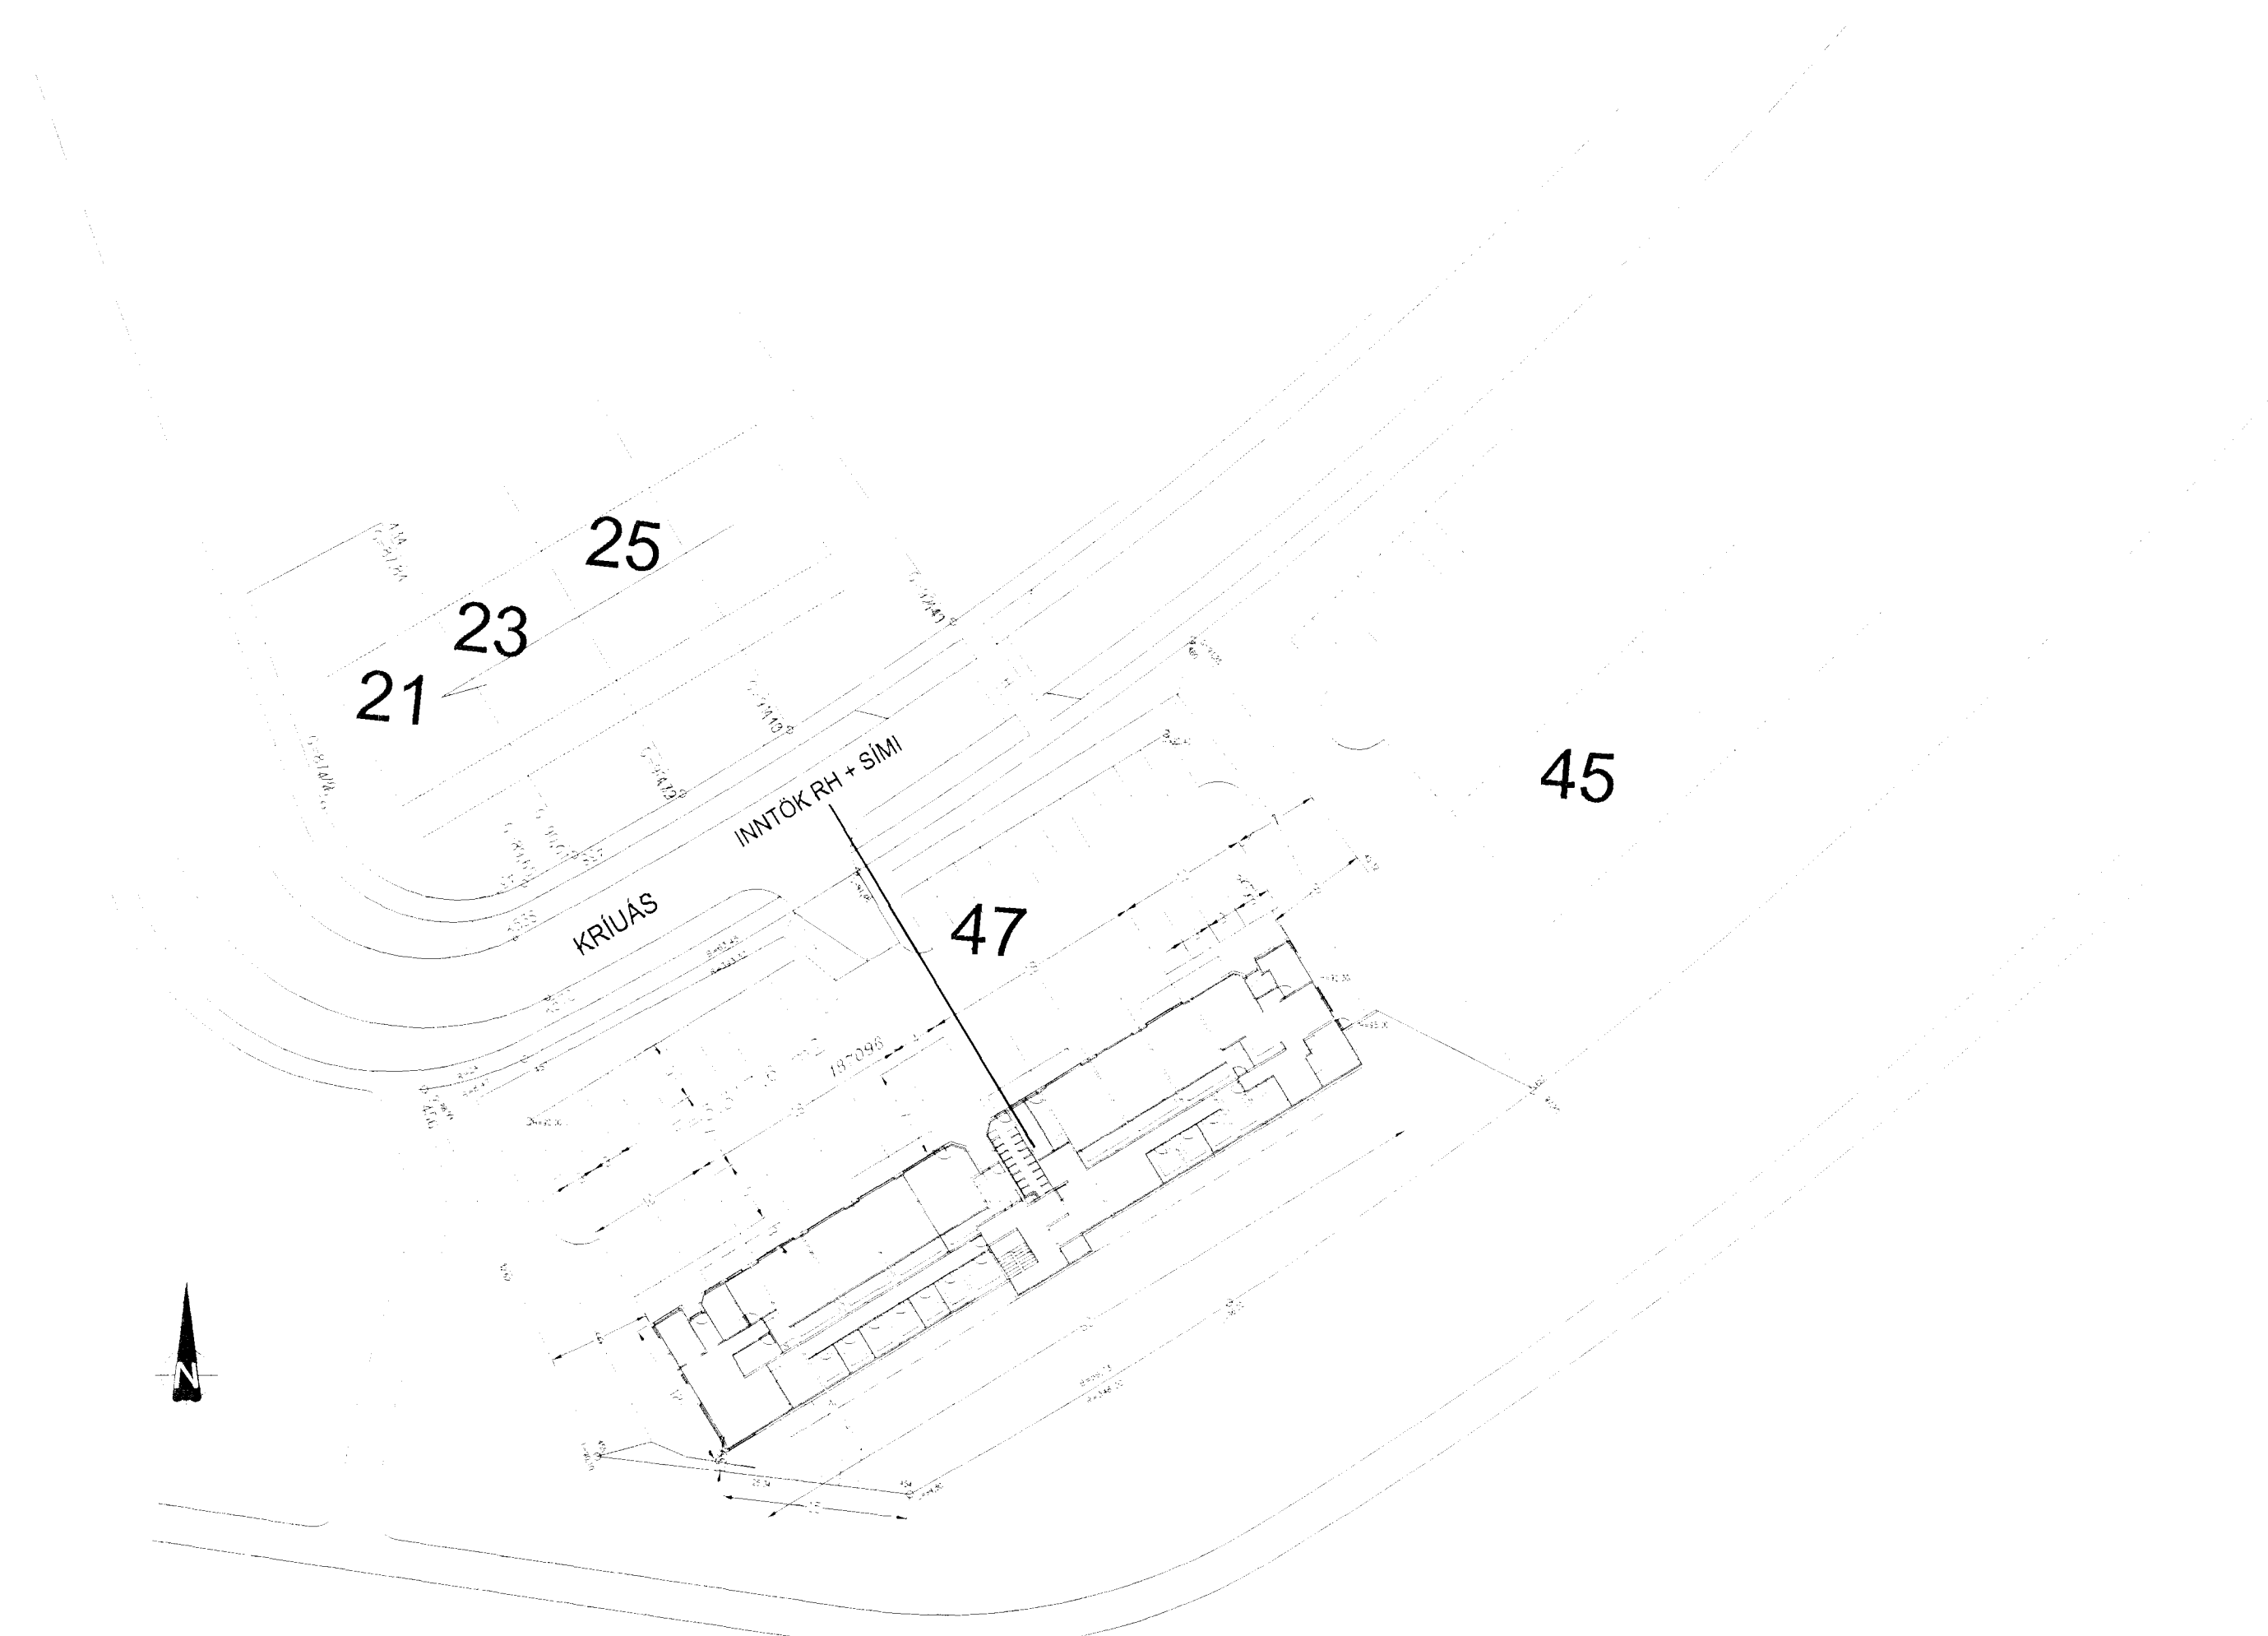

AFSTÖÐUMYND MKV. 1:500

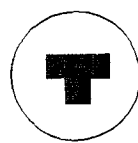

HELGI KR. EIRÍKSSON RAFLAGNAHÖNNUN

Helgi Kr. Eiríksson

KT. 110156-2789

SKIPHOLT 37, 108 REYKJAVÍK S.568-8388
E-MAIL: TEIKN@LUMEX.IS

DAGS. 10.04.2001
TEIKN.NR. AR-15
VERKHLUTI
MKV. 1:500

SÍÐA.NR. 15 AF 15
TÖLVUHEITI GRKRIUÁS47
BREYTING A
BREYTING B

HANNAD HKE
TEIKNAD PHS
YFIRFARID HKE

VERKEFNI KRIUÁS 47, HAFNARFIRÐI
RAFLÖGN AFSTÖÐUMYND

1 2 3 4 5 6 7 8