


ÚTLIT SUDVESTUR

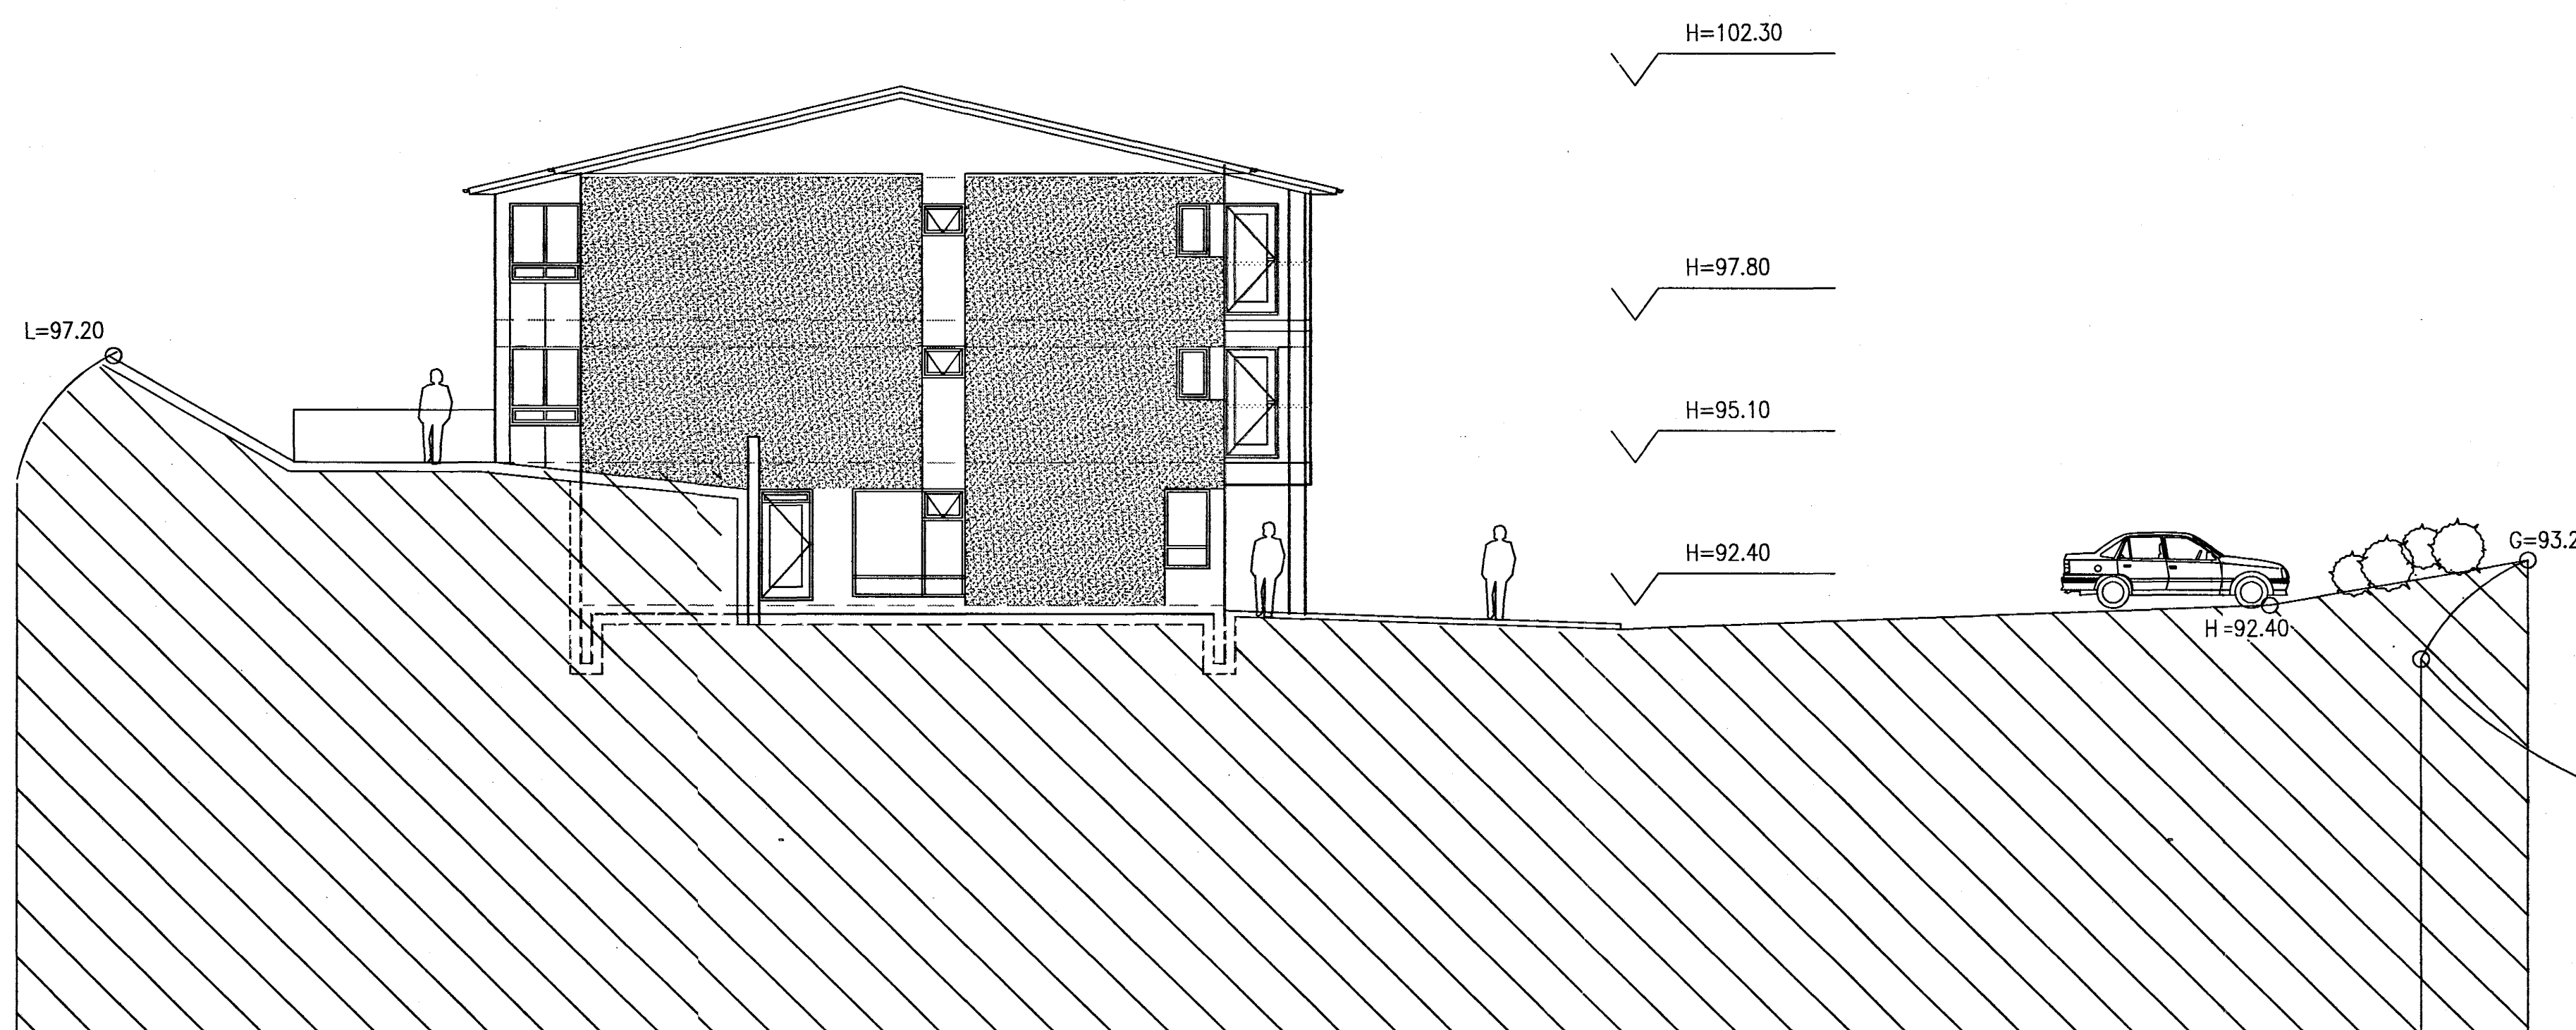

ÚTLIT NORDAUSTUR

1) BREYTT		
KRÍUÁS 47, HAFNARFIRÐI		
FJÖLBÝLISHÚS		
ÚTLIT	KVARDI: 1:100	
DACS: 24-10-00	STADF. BURDARPOL	
HANNAD: JL.KÁ.	TEIKNAD:	YFIRF.:
<small> HANNAÐORÐ 7 200 KOPAVOGUR Sími: 564 1137 DX: 564 5244 Fél: 564 4433 alark@alark.com KT: 501163-3408 www.alark.com </small>		ALARK arkitektar sf. 06