



GRUNNMYND 1 HÆÐAR 1:50

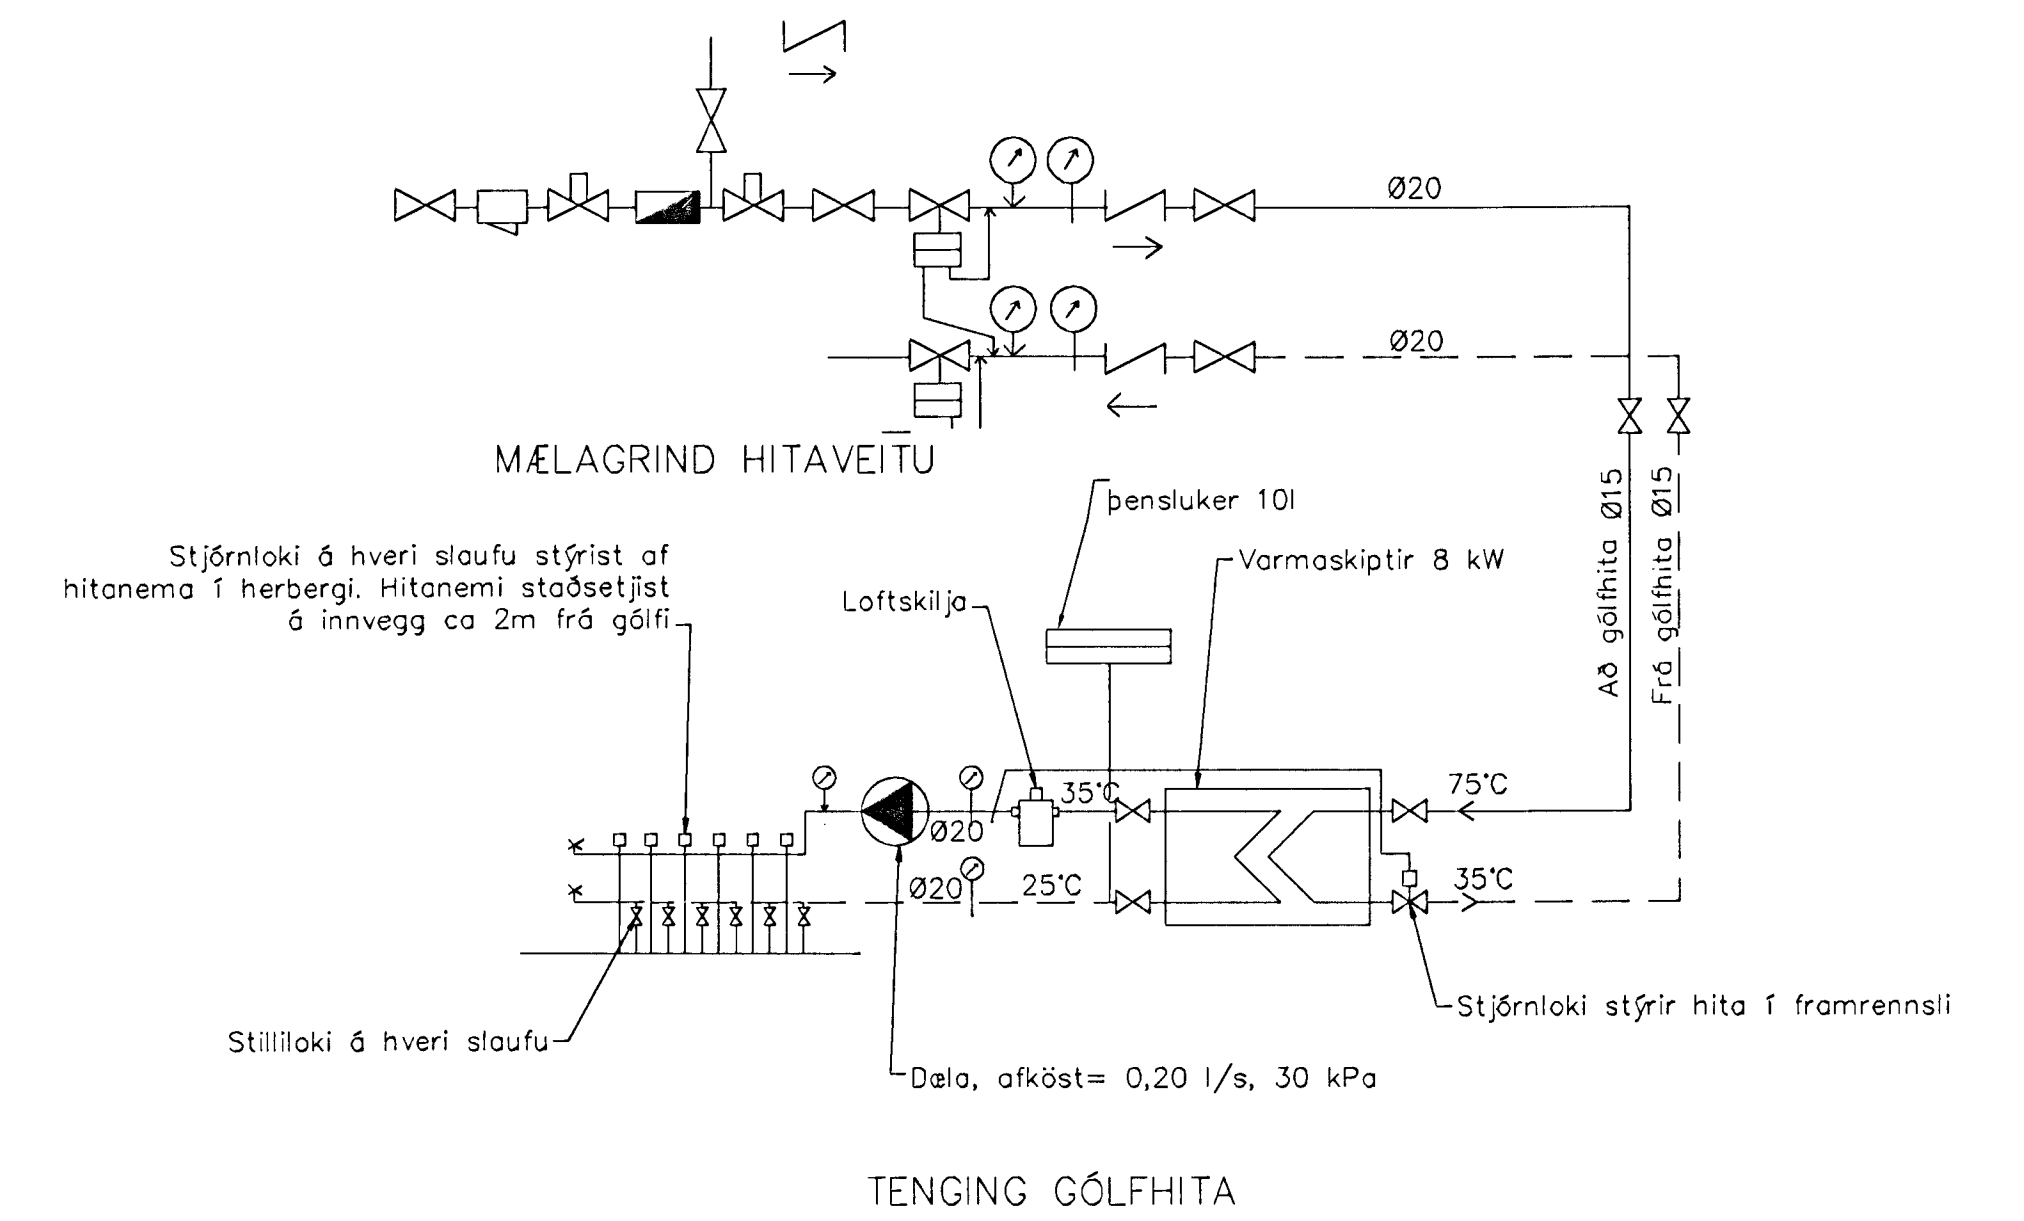

GÓLFHITALAGNIR
20-2 PEX c/c 250
SJÁ SNID

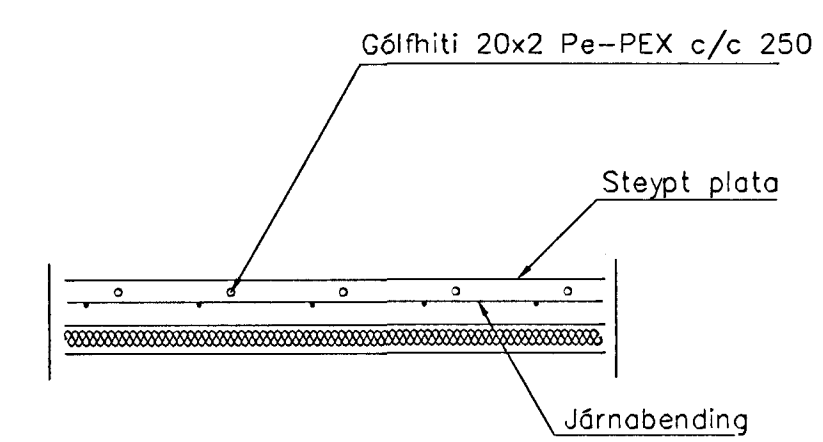

Br.	Dags.	Eðli breytinga	Sign
KRÍUÁS 5 HAFNARFIRÐI			
GÓLFHITALAGNIR 1 HÆÐAR			
Samþykkt þann 22. NOV. 2000			
MKV. 1:50			
DAGS. OKT. 2000			
VERK NR. 2055			
TEIKN. NR. 2-03			
HANNAÐ sig 241148-3009			
TEIKNAD G.H.			
YFIRFARID			
<small>TEIKNINGUNUSTÁ SIGURDÓTTORSSON & SYRTESSON STRANDGÖTU 11 101 HAFNARFIRÐI SÍMI 593-8888 FAX 593-8878 E-mail teikn@teknunustastofa.is</small>			