


KRÓKAHAUN NR. 4-6-8-10-12 HAFNARFIRÐI M 1:100


Stykkt á fundi bygginga-
ráðsins þ. 9. 13. 1966

BYGGINGAFULLTRÚINN
I HAFNARFIRÐI

Arngrímur Ólafsson

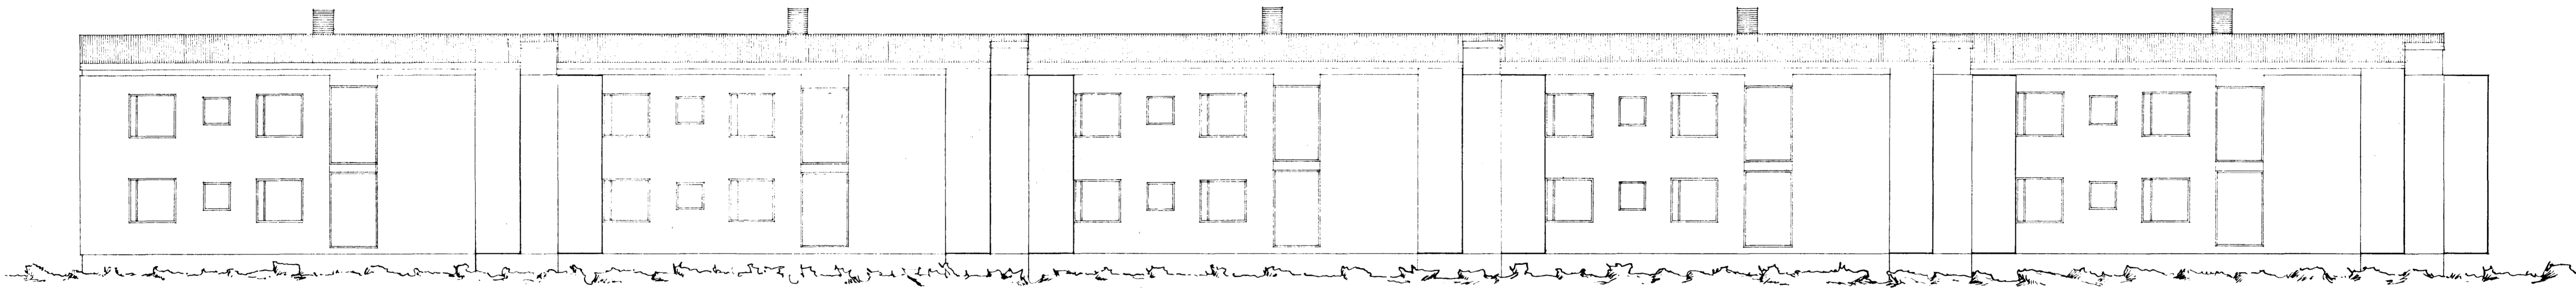

VESTUR

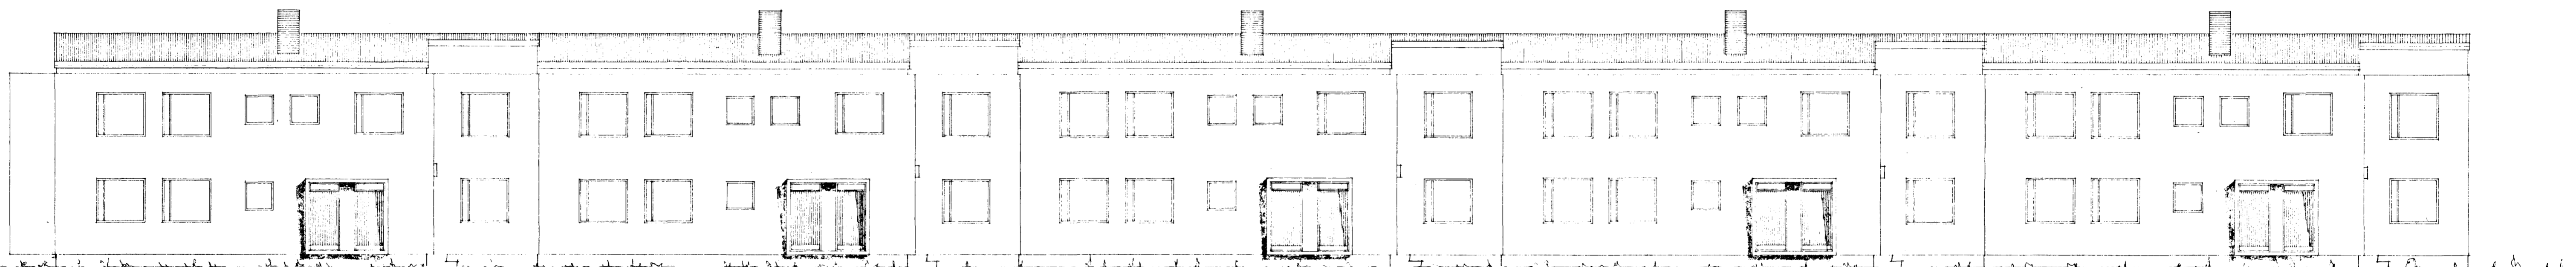

AUSTUR

REYKJAVÍK 1. MAJ 1966

Þjartan Sveinsson