


KRÓKAHRAUN NR. 4-6-8-10-12 HAFNARFIRÐI M 1:100

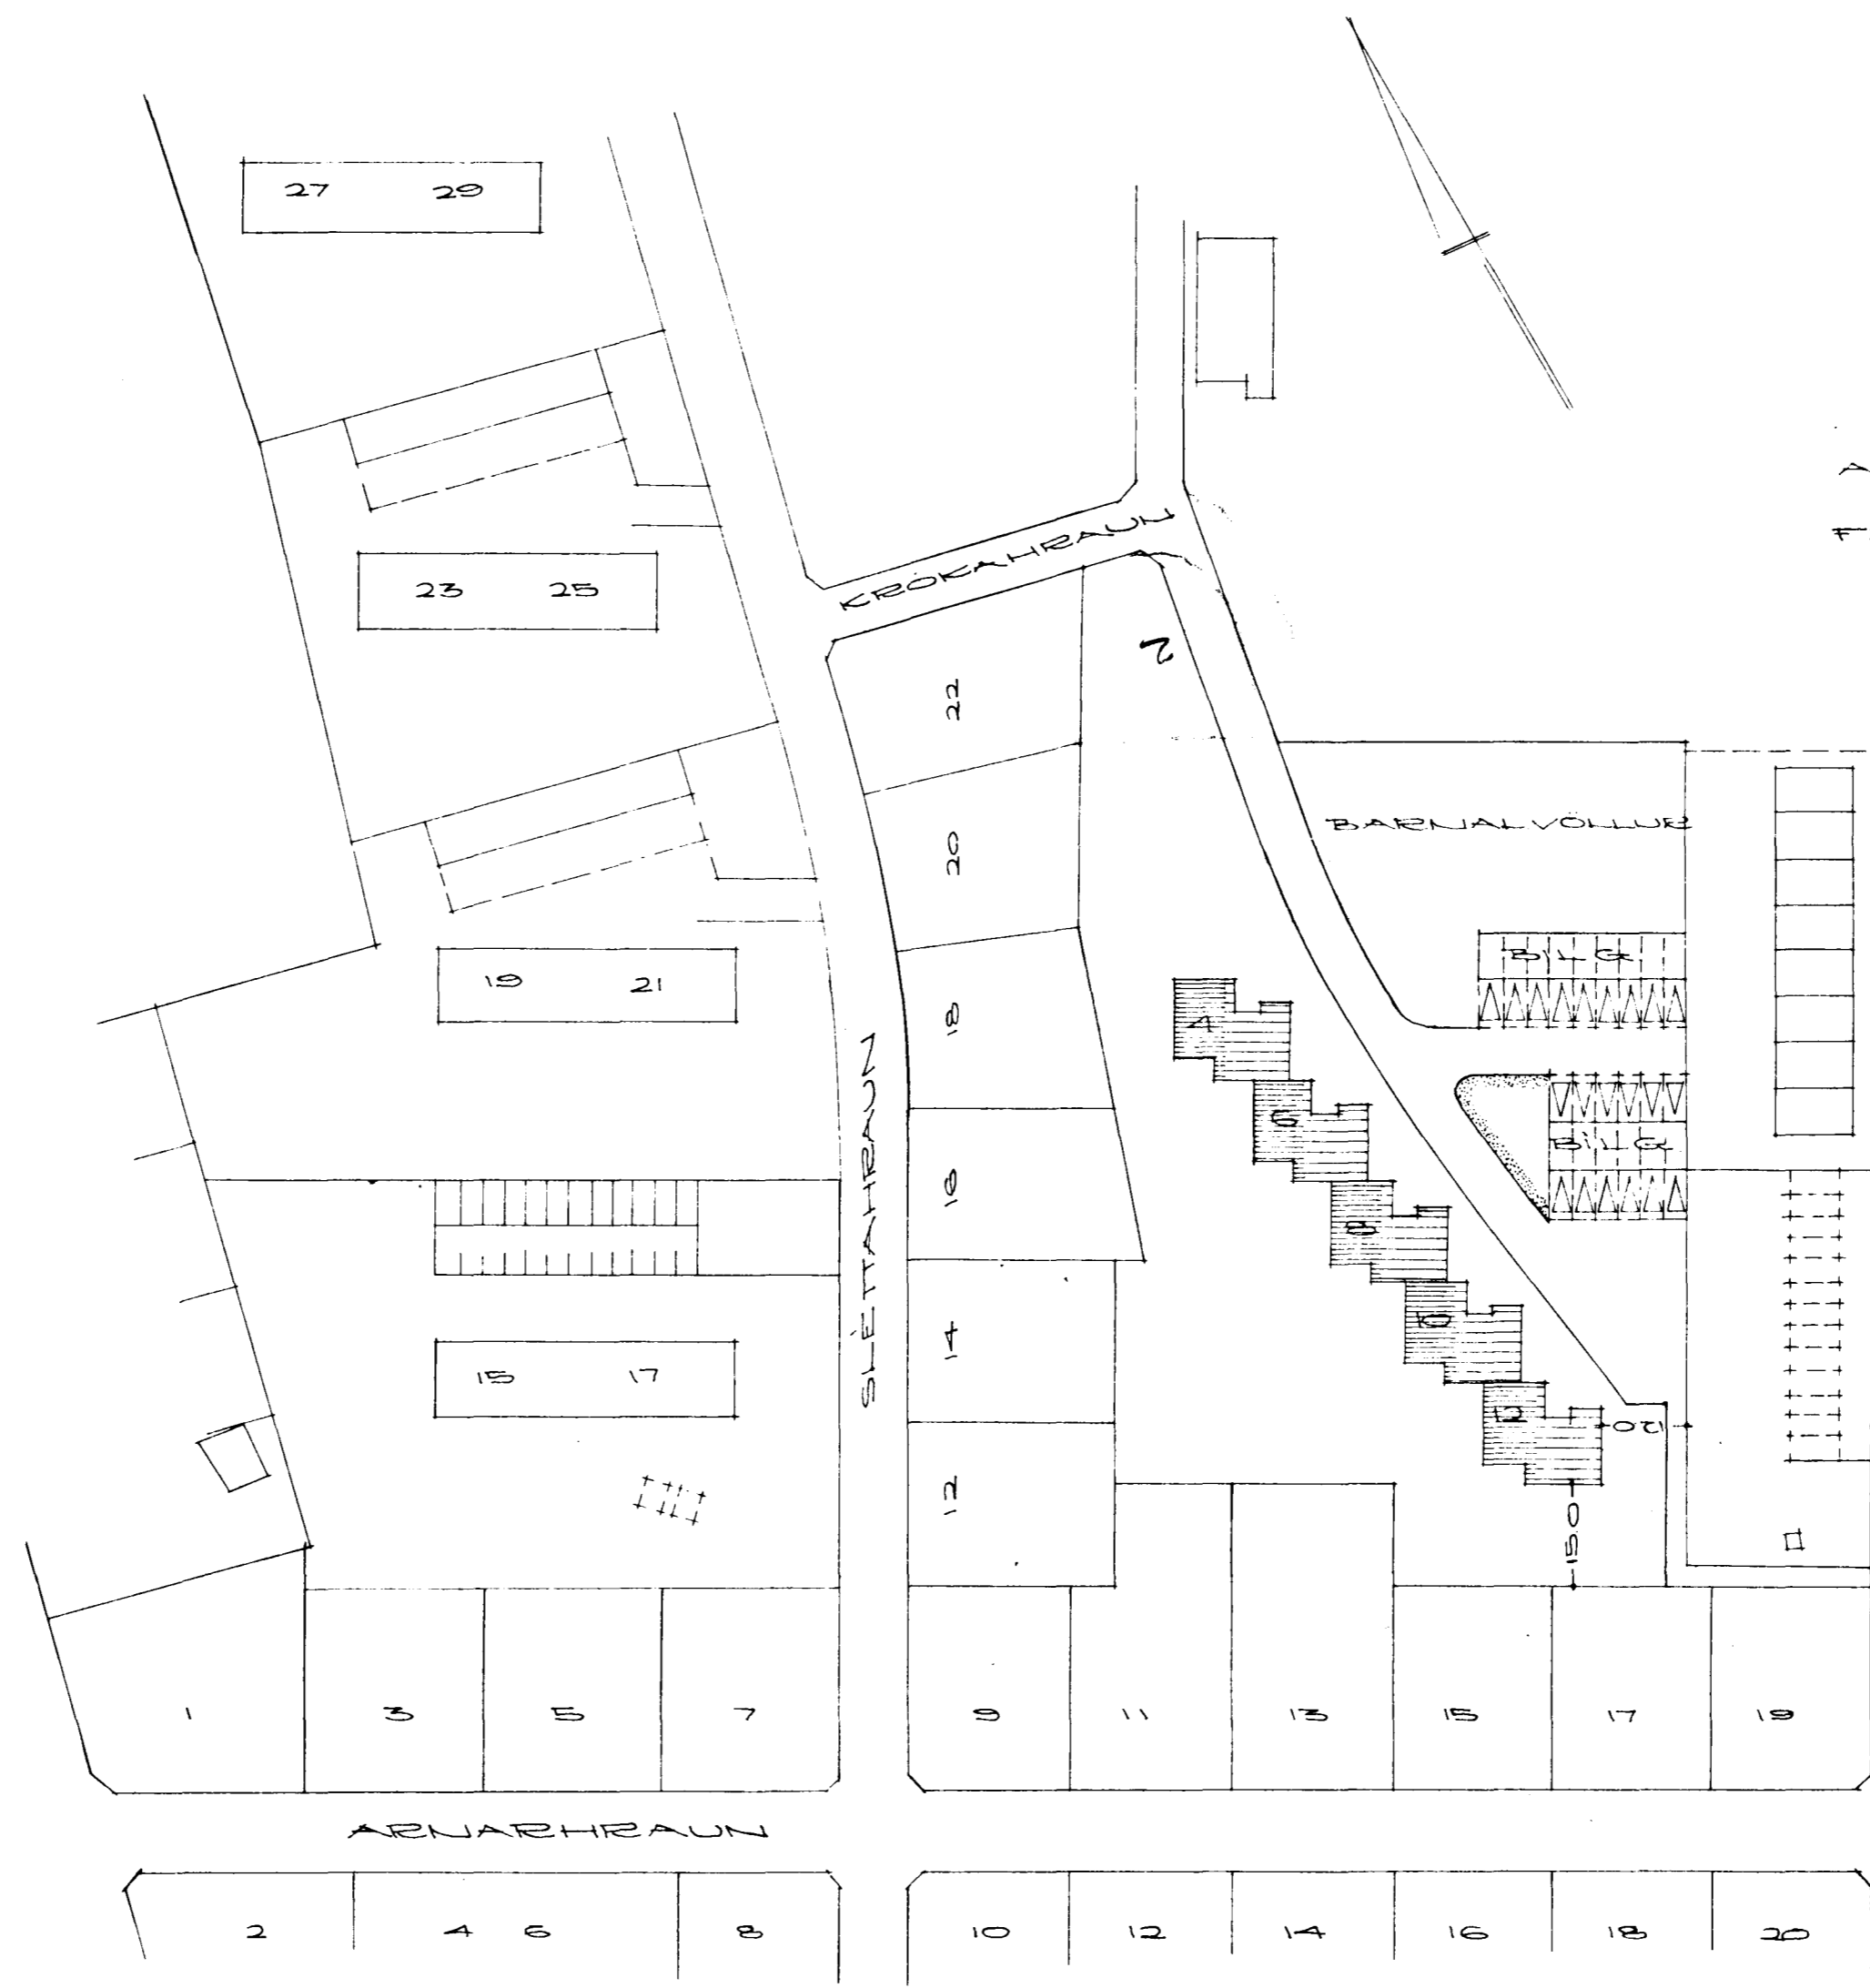

AFSTÖÐUMYND I MÁL 1:1000.
FLATARMÁL HVERS HÚSS 215,01 M²

REYKJAVÍK 1. MARS 1966

Þjartan Sveinsson