




Samgátt 6 frídi bygginga-
ráðgjafi 1. 11. 1972
BYGGINGARÁÐGAFI
I. HANNAKANDI
[Signature]

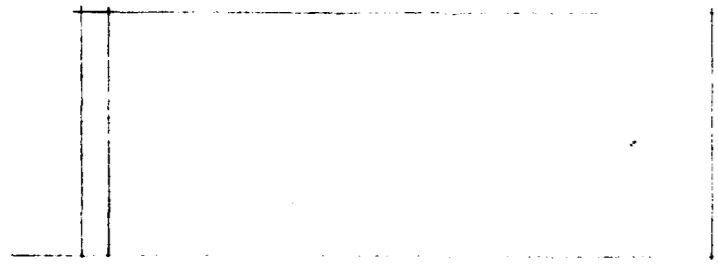


ESJUR

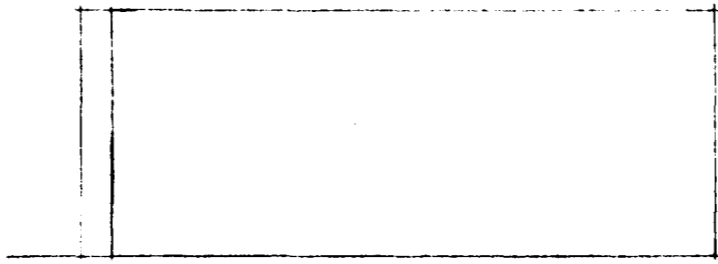

ESJUR

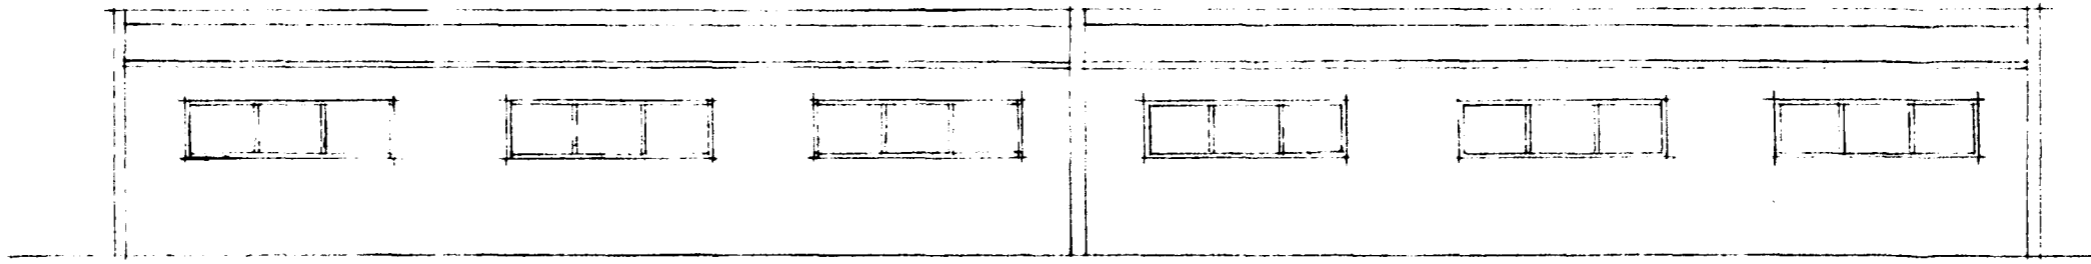

AVJUR

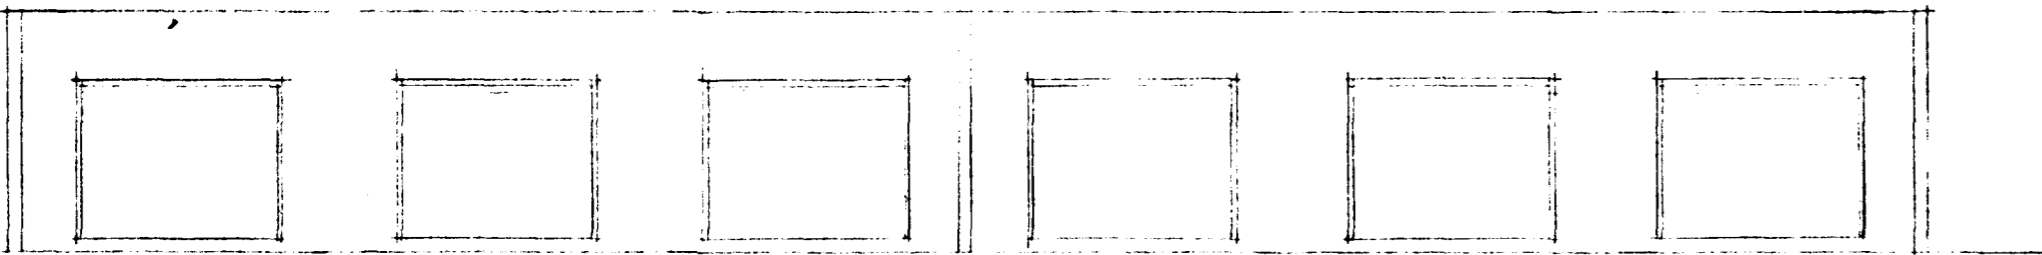

VESTUR

YFIRSKILDINGAR
BYGGINGARÁÐGAFI

Hanna Kandi
Breytt 1. nóvember 1972