



Samþykkt á fundi bygginga-
nefndar þ. 31/3 1982
BYGGINGAFULLTRÚINN
Í HAFNARFIRDI
E. Bjarnason

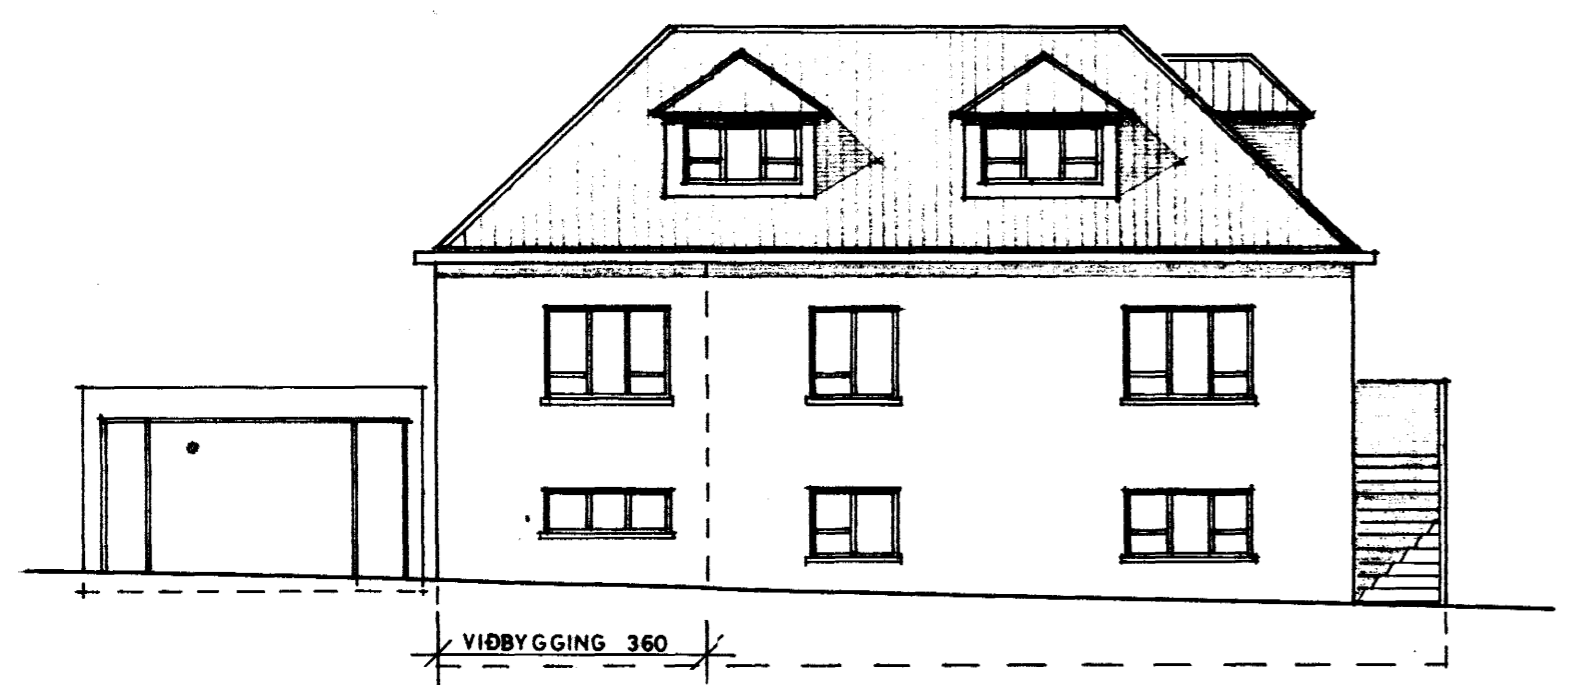

NORÐAUSTUR 1:100

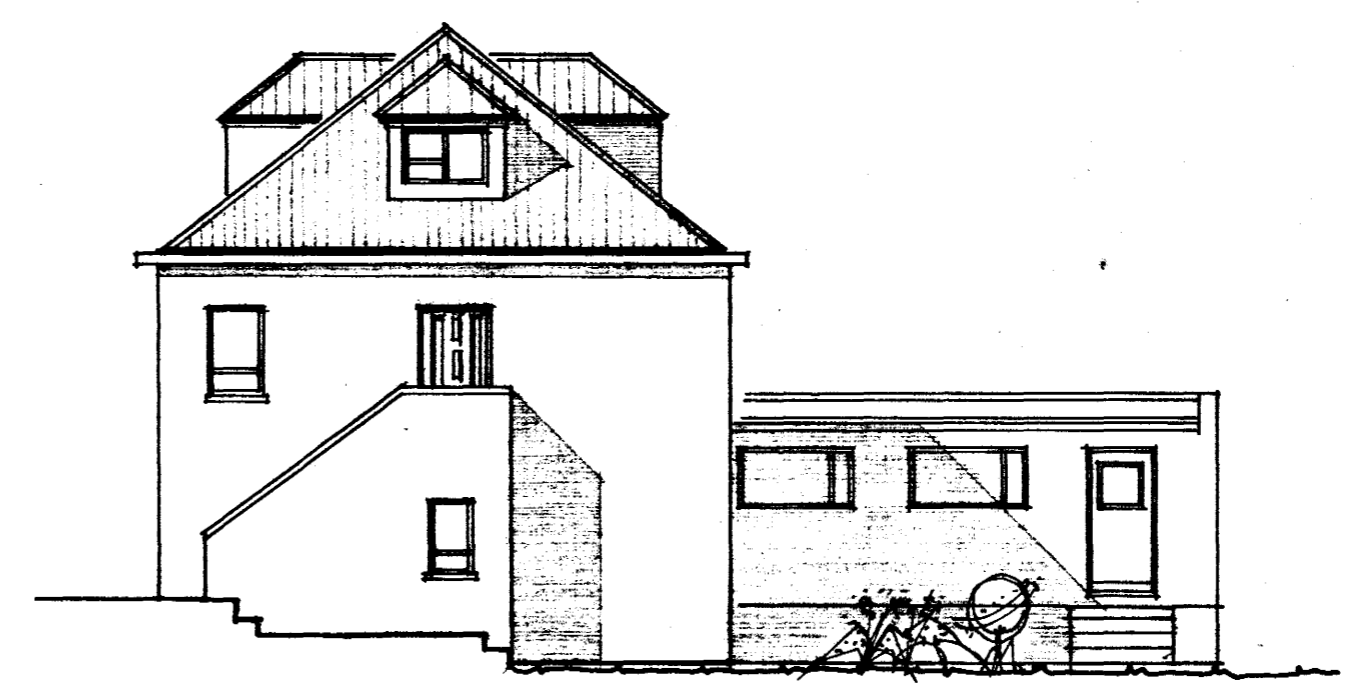


NORÐVESTUR 1:100

tifftopdf - www.rubissoftware.com - Demo Version



SUÐVESTUR 1:100

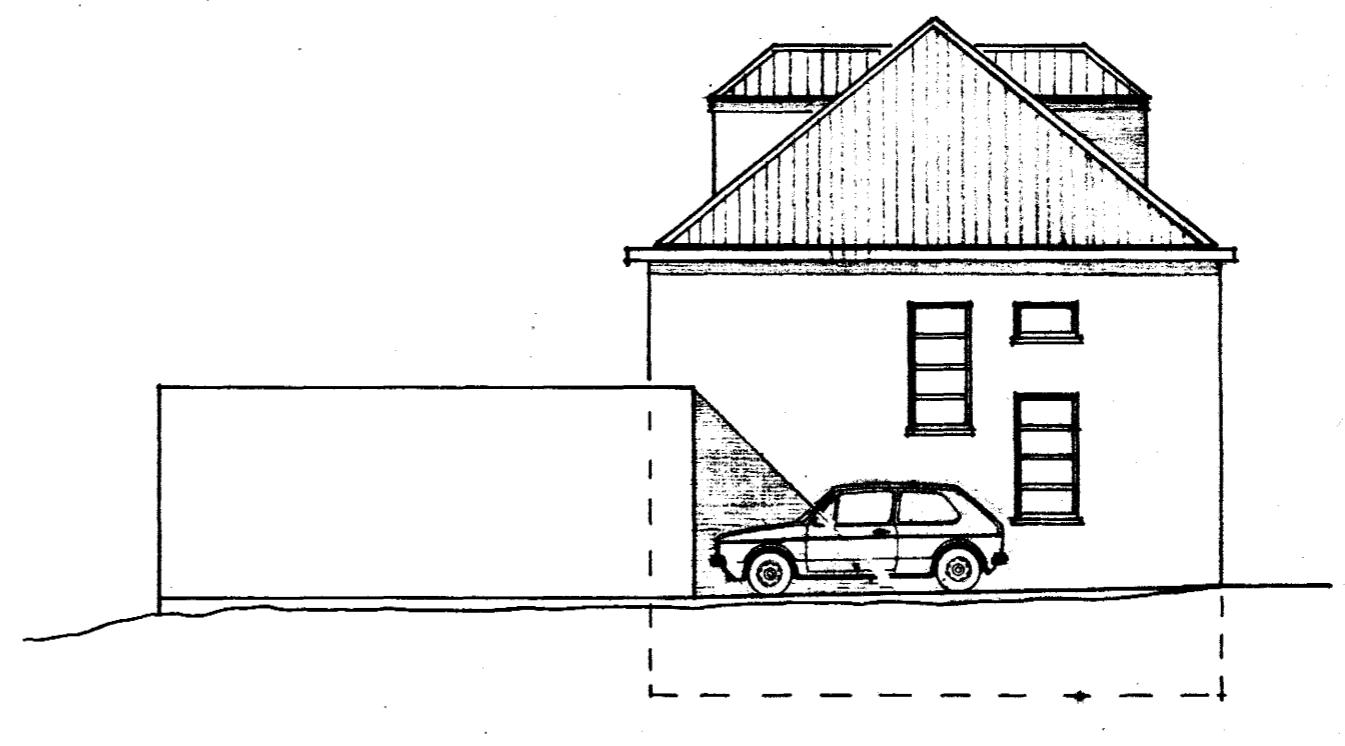

SUÐAUSTUR 1:100

5290-0050 01

TEIKNISTOFAN HRINGBRAUT 56, 220 HAFNARFIRDI, S. 54355
PALL V. BJARNASON, ARKITEKT, FAI

125.01

KROSSEYRARVEGUR 5, HAFNARFIRDI - VIÐBYGGING, RIS
ÓTLITSMYNDIR
Páll V. Bjarnason

DAGS	mars 82
KVARDI	1:100
HANNAÐ	P.V.B.
TEIKNAD	A.E.
YFIRF.	P.V.B.