

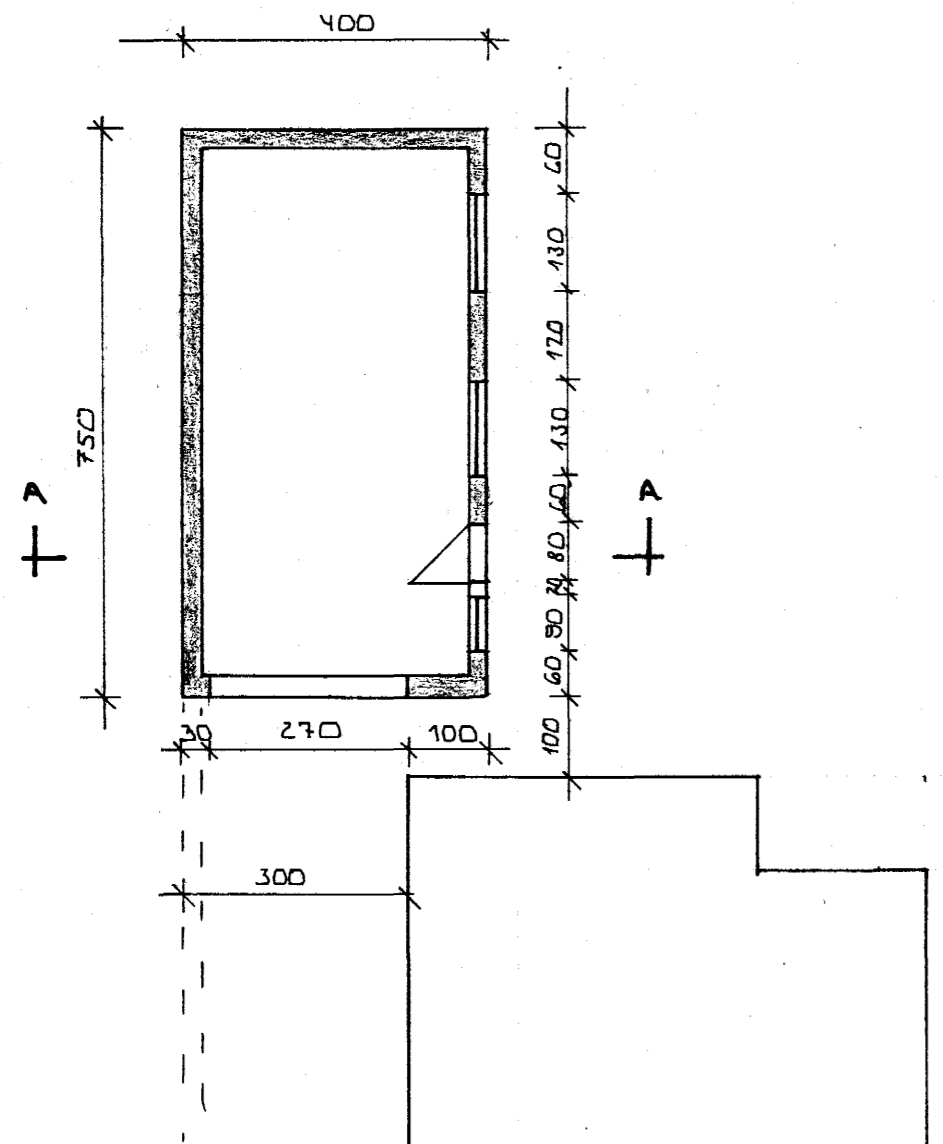
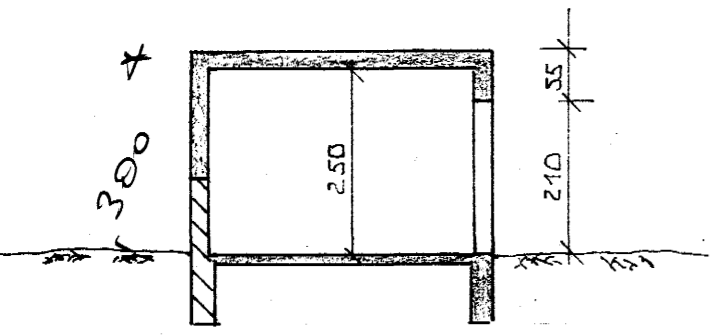
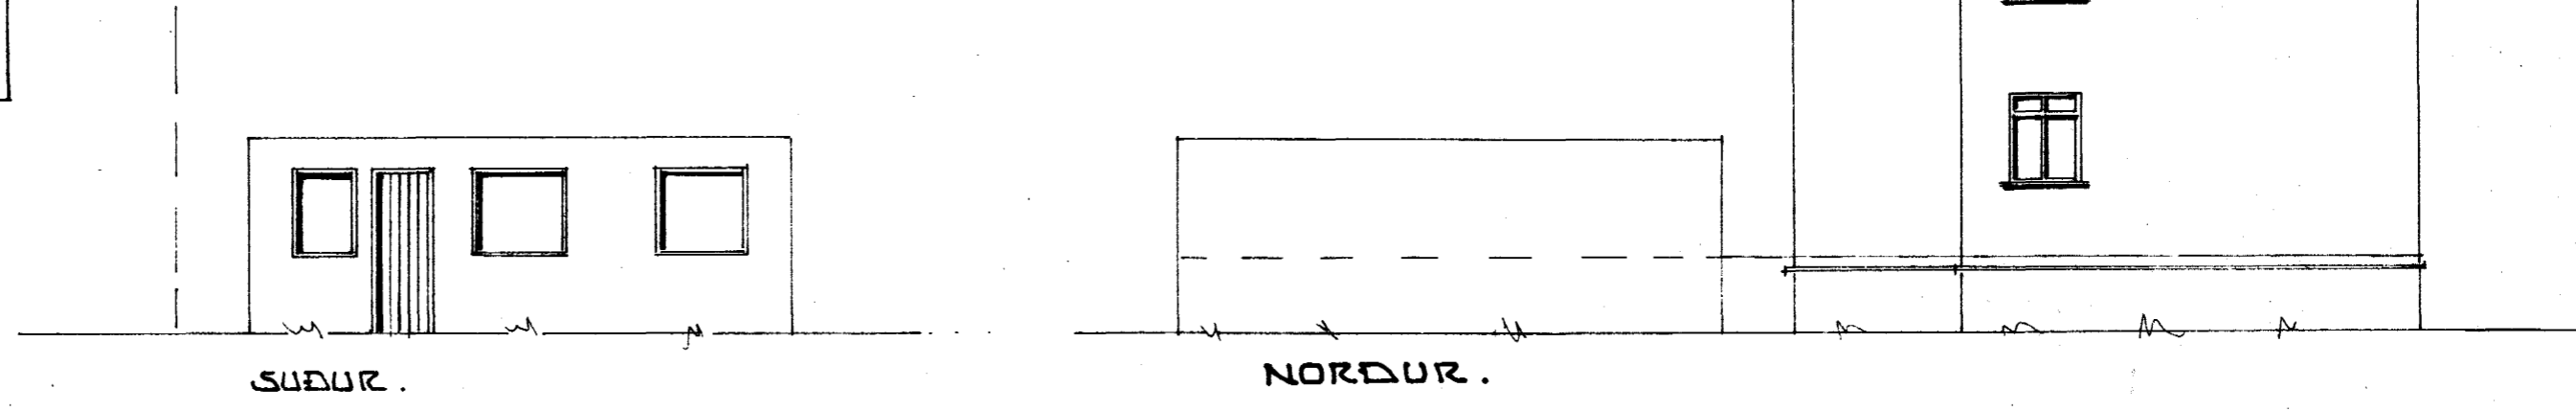


Samþykkt á fundi bygginga-  
nefndar þ. 9/11 1983  
BYGGINGAFULLTRÚINN  
Í HAFNARFIRDI


*Sigurður*

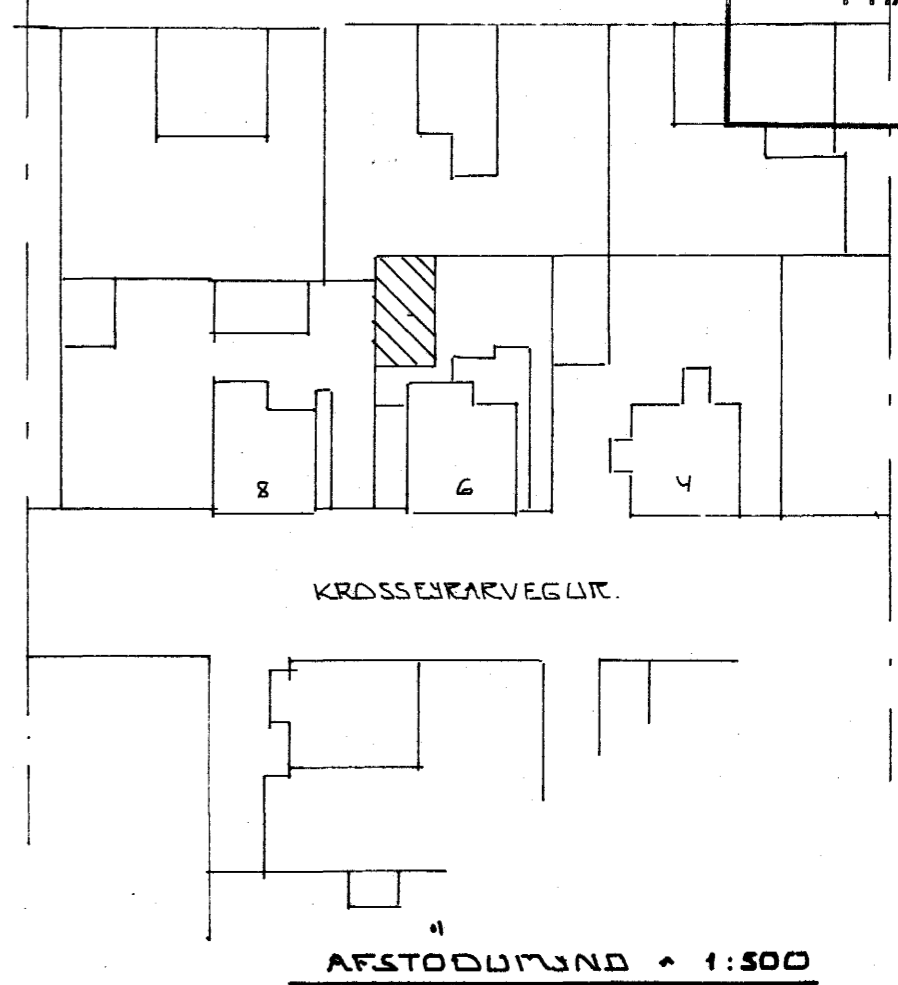

tifftopdf - www.rubissoftware.com - Demo Version

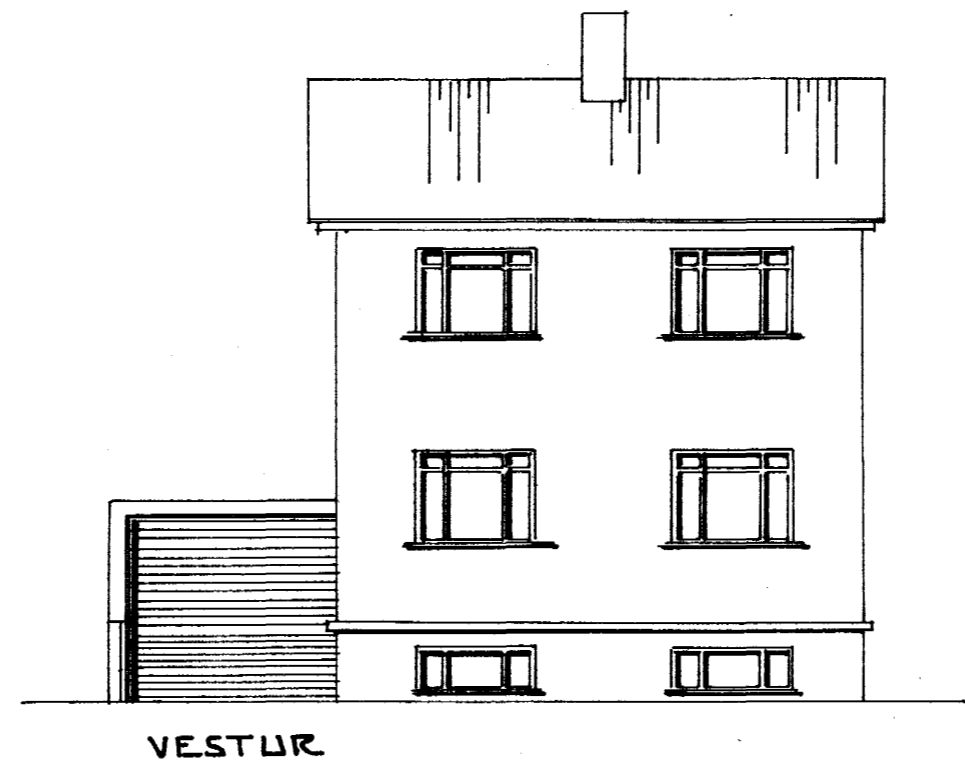

SNID A - A 1:100

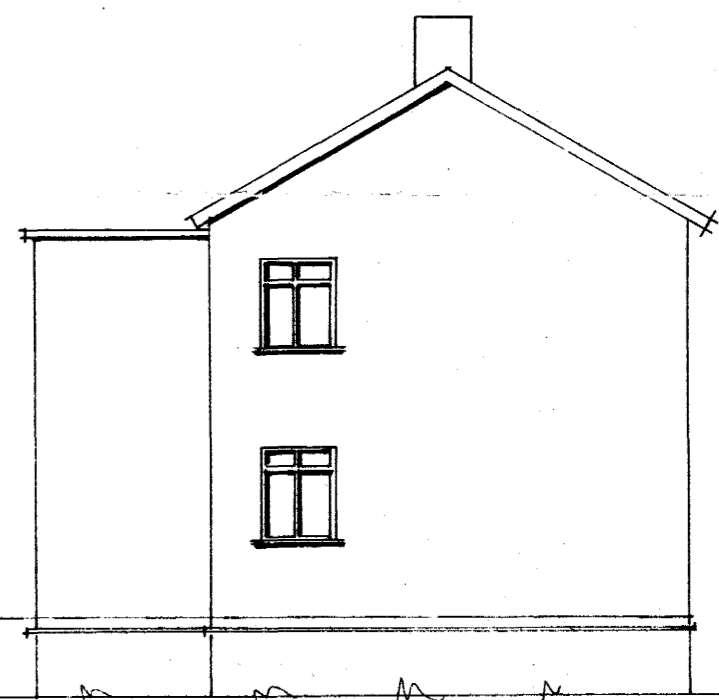

5290-0060.02

BR.NR.	DAGS.	EBLI BREVTINGAR	SIGN.
<b>KROSSEYRARVEGUR 6 HAFNARF.</b> BILGEYMSLA. MÆLIKV. 1:100			DAGS. SEPT. '83 HANNA TEIKNAD. <i>[Signature]</i> VERK NR. 8341
<b>SIGURÐUR ÞORLEIFSSON</b> TEKNIFRÆÐINGUR FT.FI. STRANDGÖTU 11 HAFNARFIRDI SÍMI 54751			BLAD NR. <i>[Signature]</i>