




Samþykkt á fundi bygginga-
nefndar þ. 6 / 7 19.88
BYGGINGAFULLTRÚINN
F.h. I HAFNARFIRÐI
Eyjólf Valgeirsson

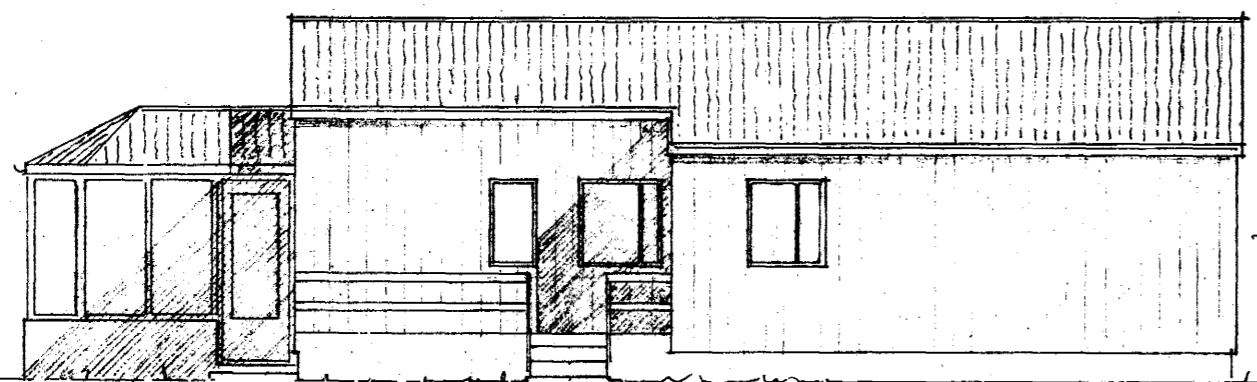


ÚTLIT S-AUSTUR

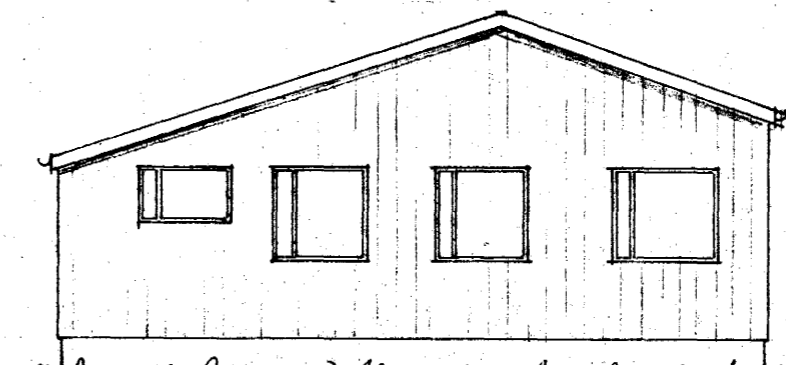

ÚTLIT N-AUSTUR

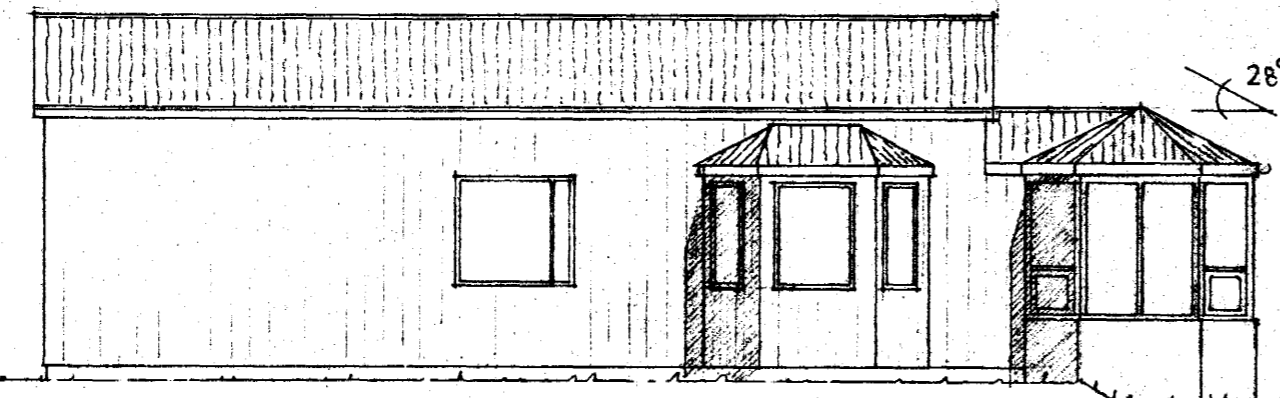


ÚTLIT N-VESTUR

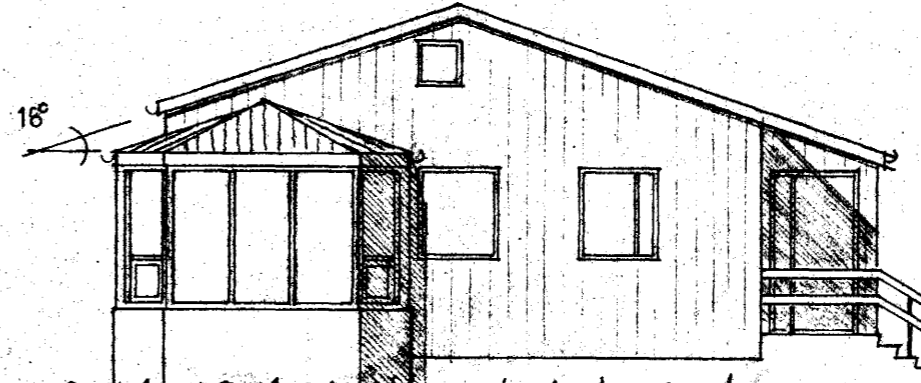


ÚTLIT S-VESTUR

tifftopdf - www.rubissoftware.com - Demo Version

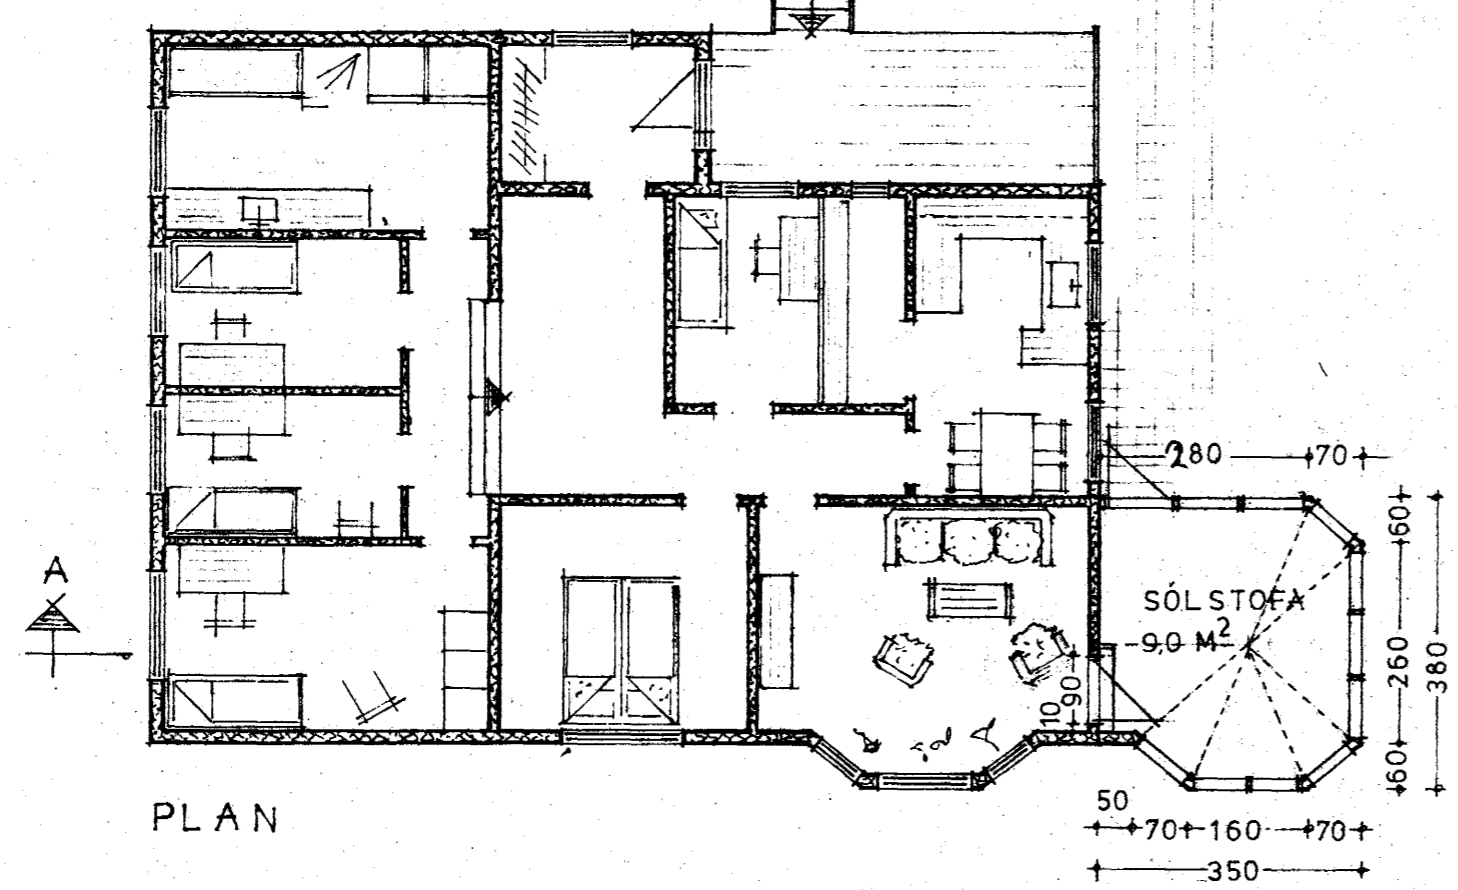


PLAN

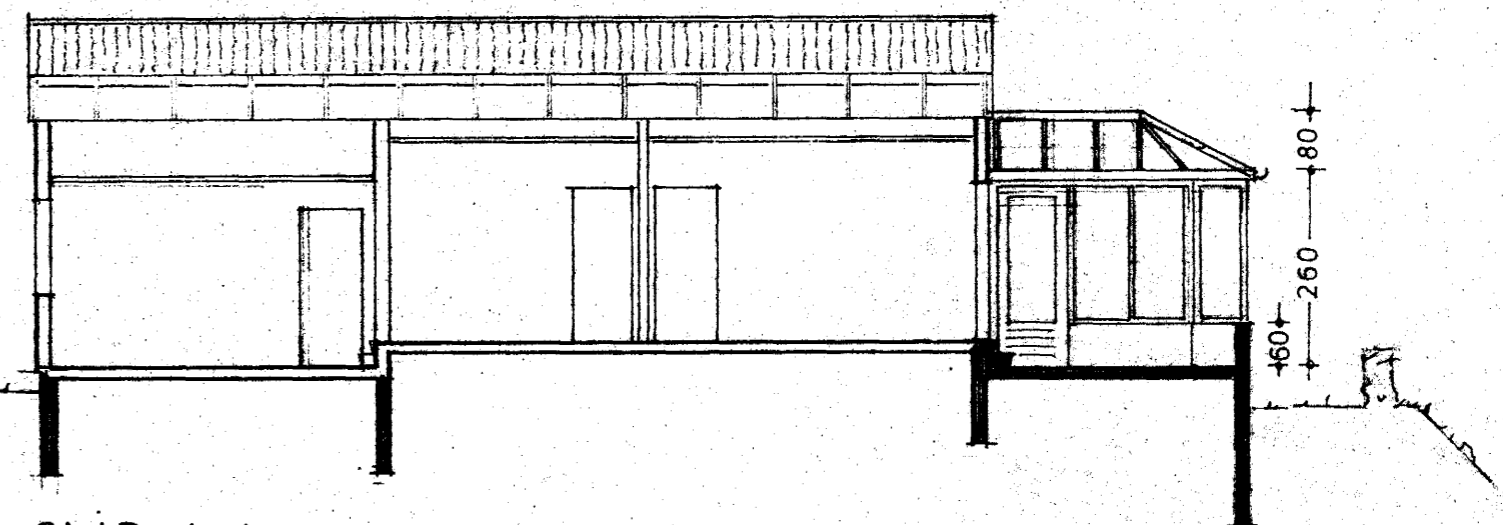

SNID A-A

STÆRD SÓLSTOFU

BRÚTTÓ \approx m² 12,4 m²
BRÚTTÓ \approx m³ 37,2 m³

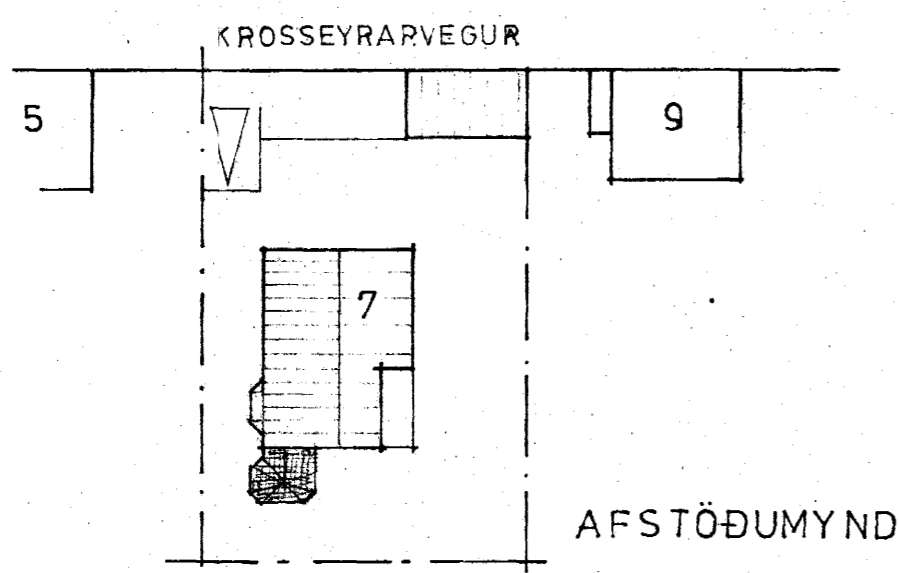

AFSTÖÐUMYND

KRISTJÁN ÞÓRARINSSON BYGGINGAFRÆÐINGUR Lækjarkinn 24 220 Hafnarfjörður Net.: 5891-5688 @ 91-652295 <i>Kristján Þórarinnsson</i>	VERKEFNI KROSSEYRARVEGUR 7 HAFN.
	VERK SÓLSTOFA
DAGS. 03 06 '88	KVARDI 1:100
TEIKN. NR.	TEIKN. K.P.