

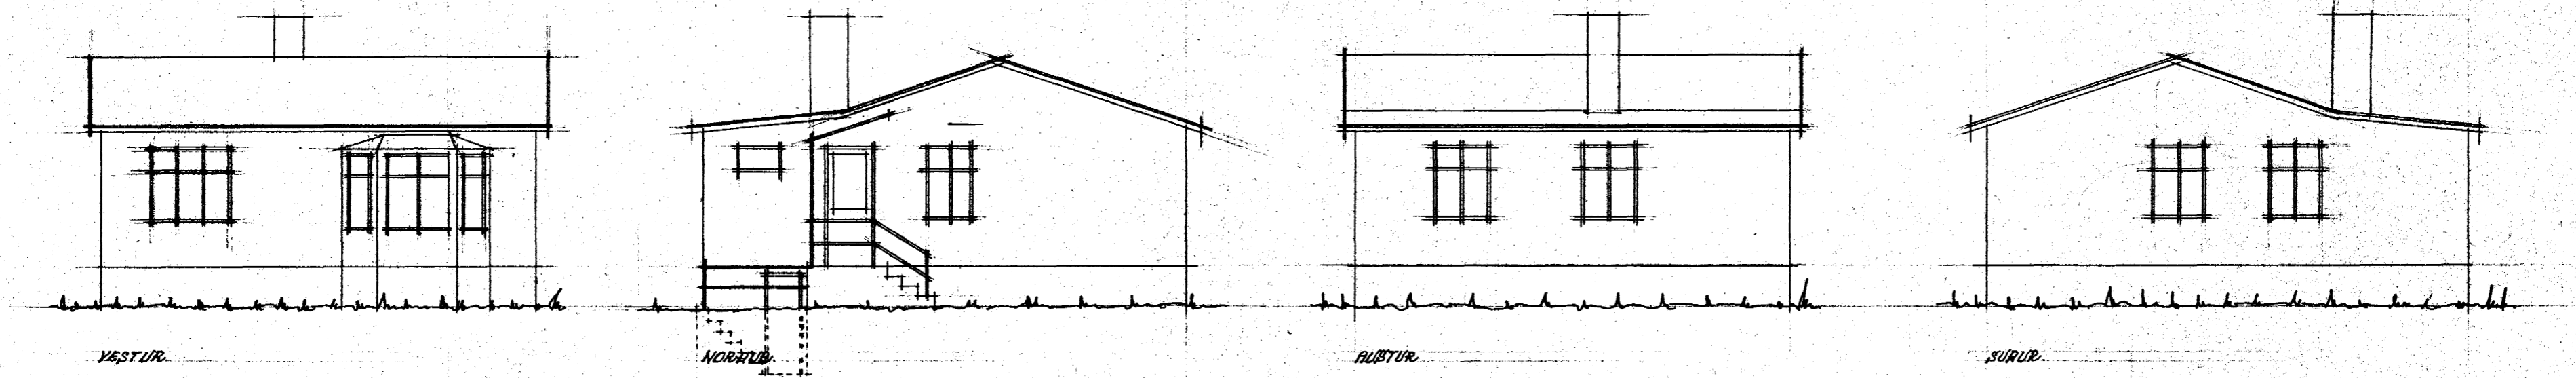
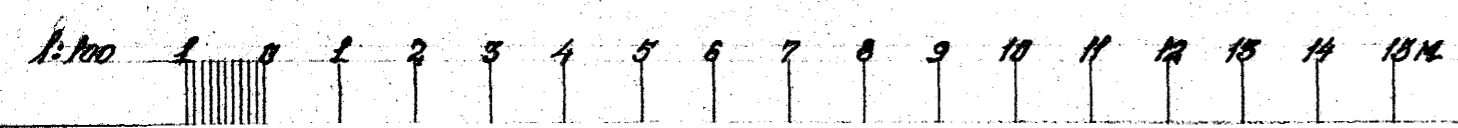
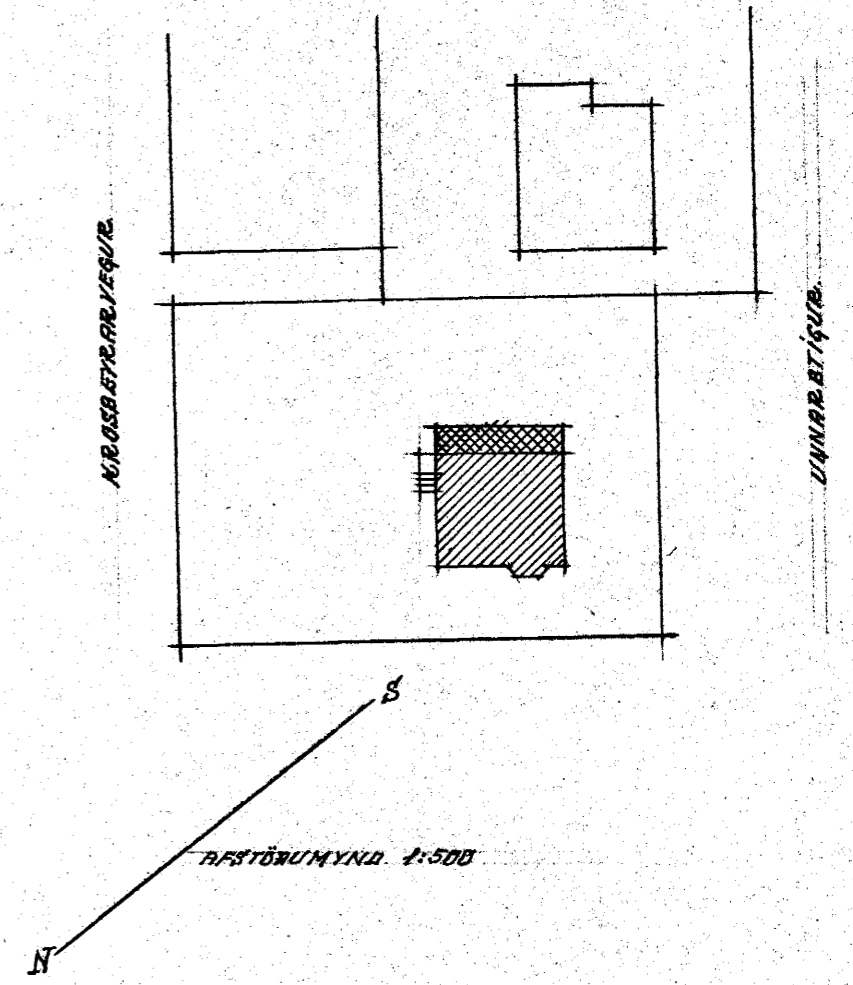
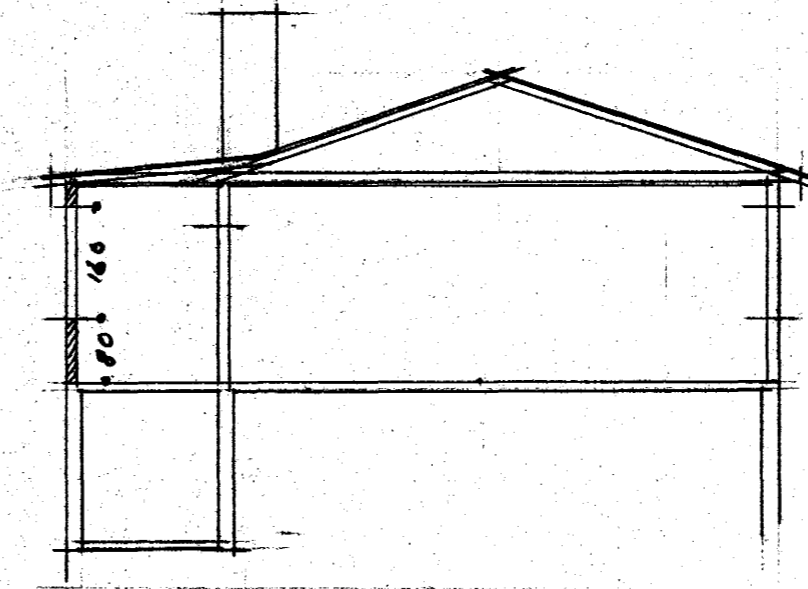


Sp. 23/6'58

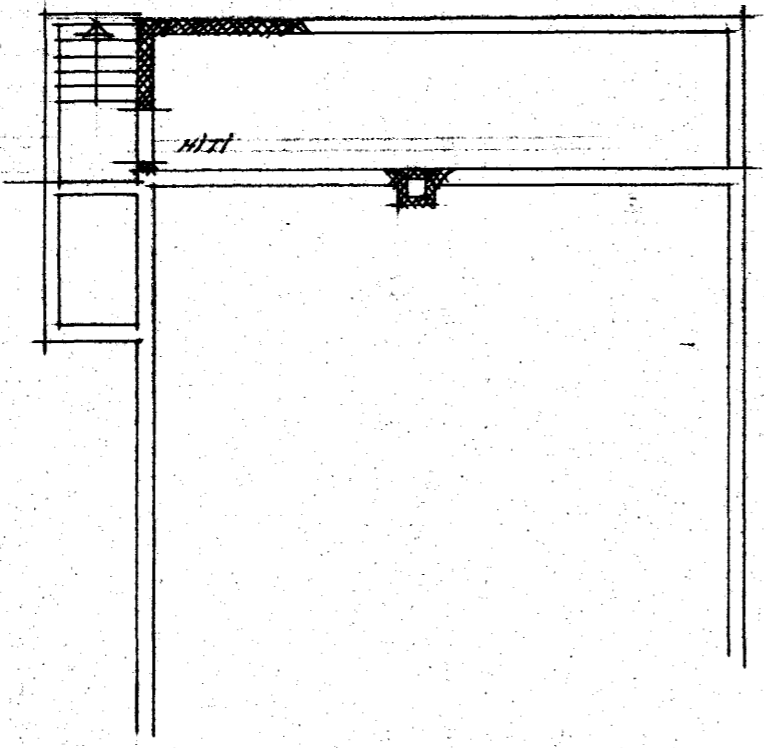

tifftopdf - www.rubissoftware.com - Demo Version

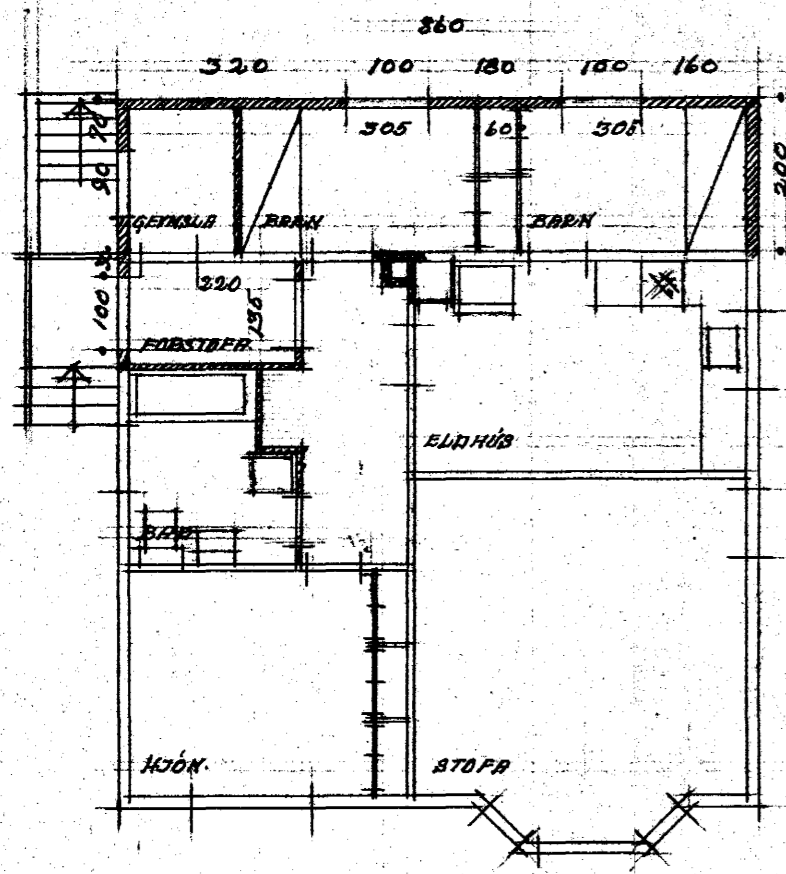

HANNES KR. DAVIDSSON ARKITEKT M.H.I.		
Freyjugötu nr. 1		Sími 81718
verkefni nr.	teikning nr. 1	
eini: GRUNNMÝNDIR OG ÚTLIT.		
kvarði 1:100	dags. 24/5-1958	teiknað 1958