


KVÍHOLT 12

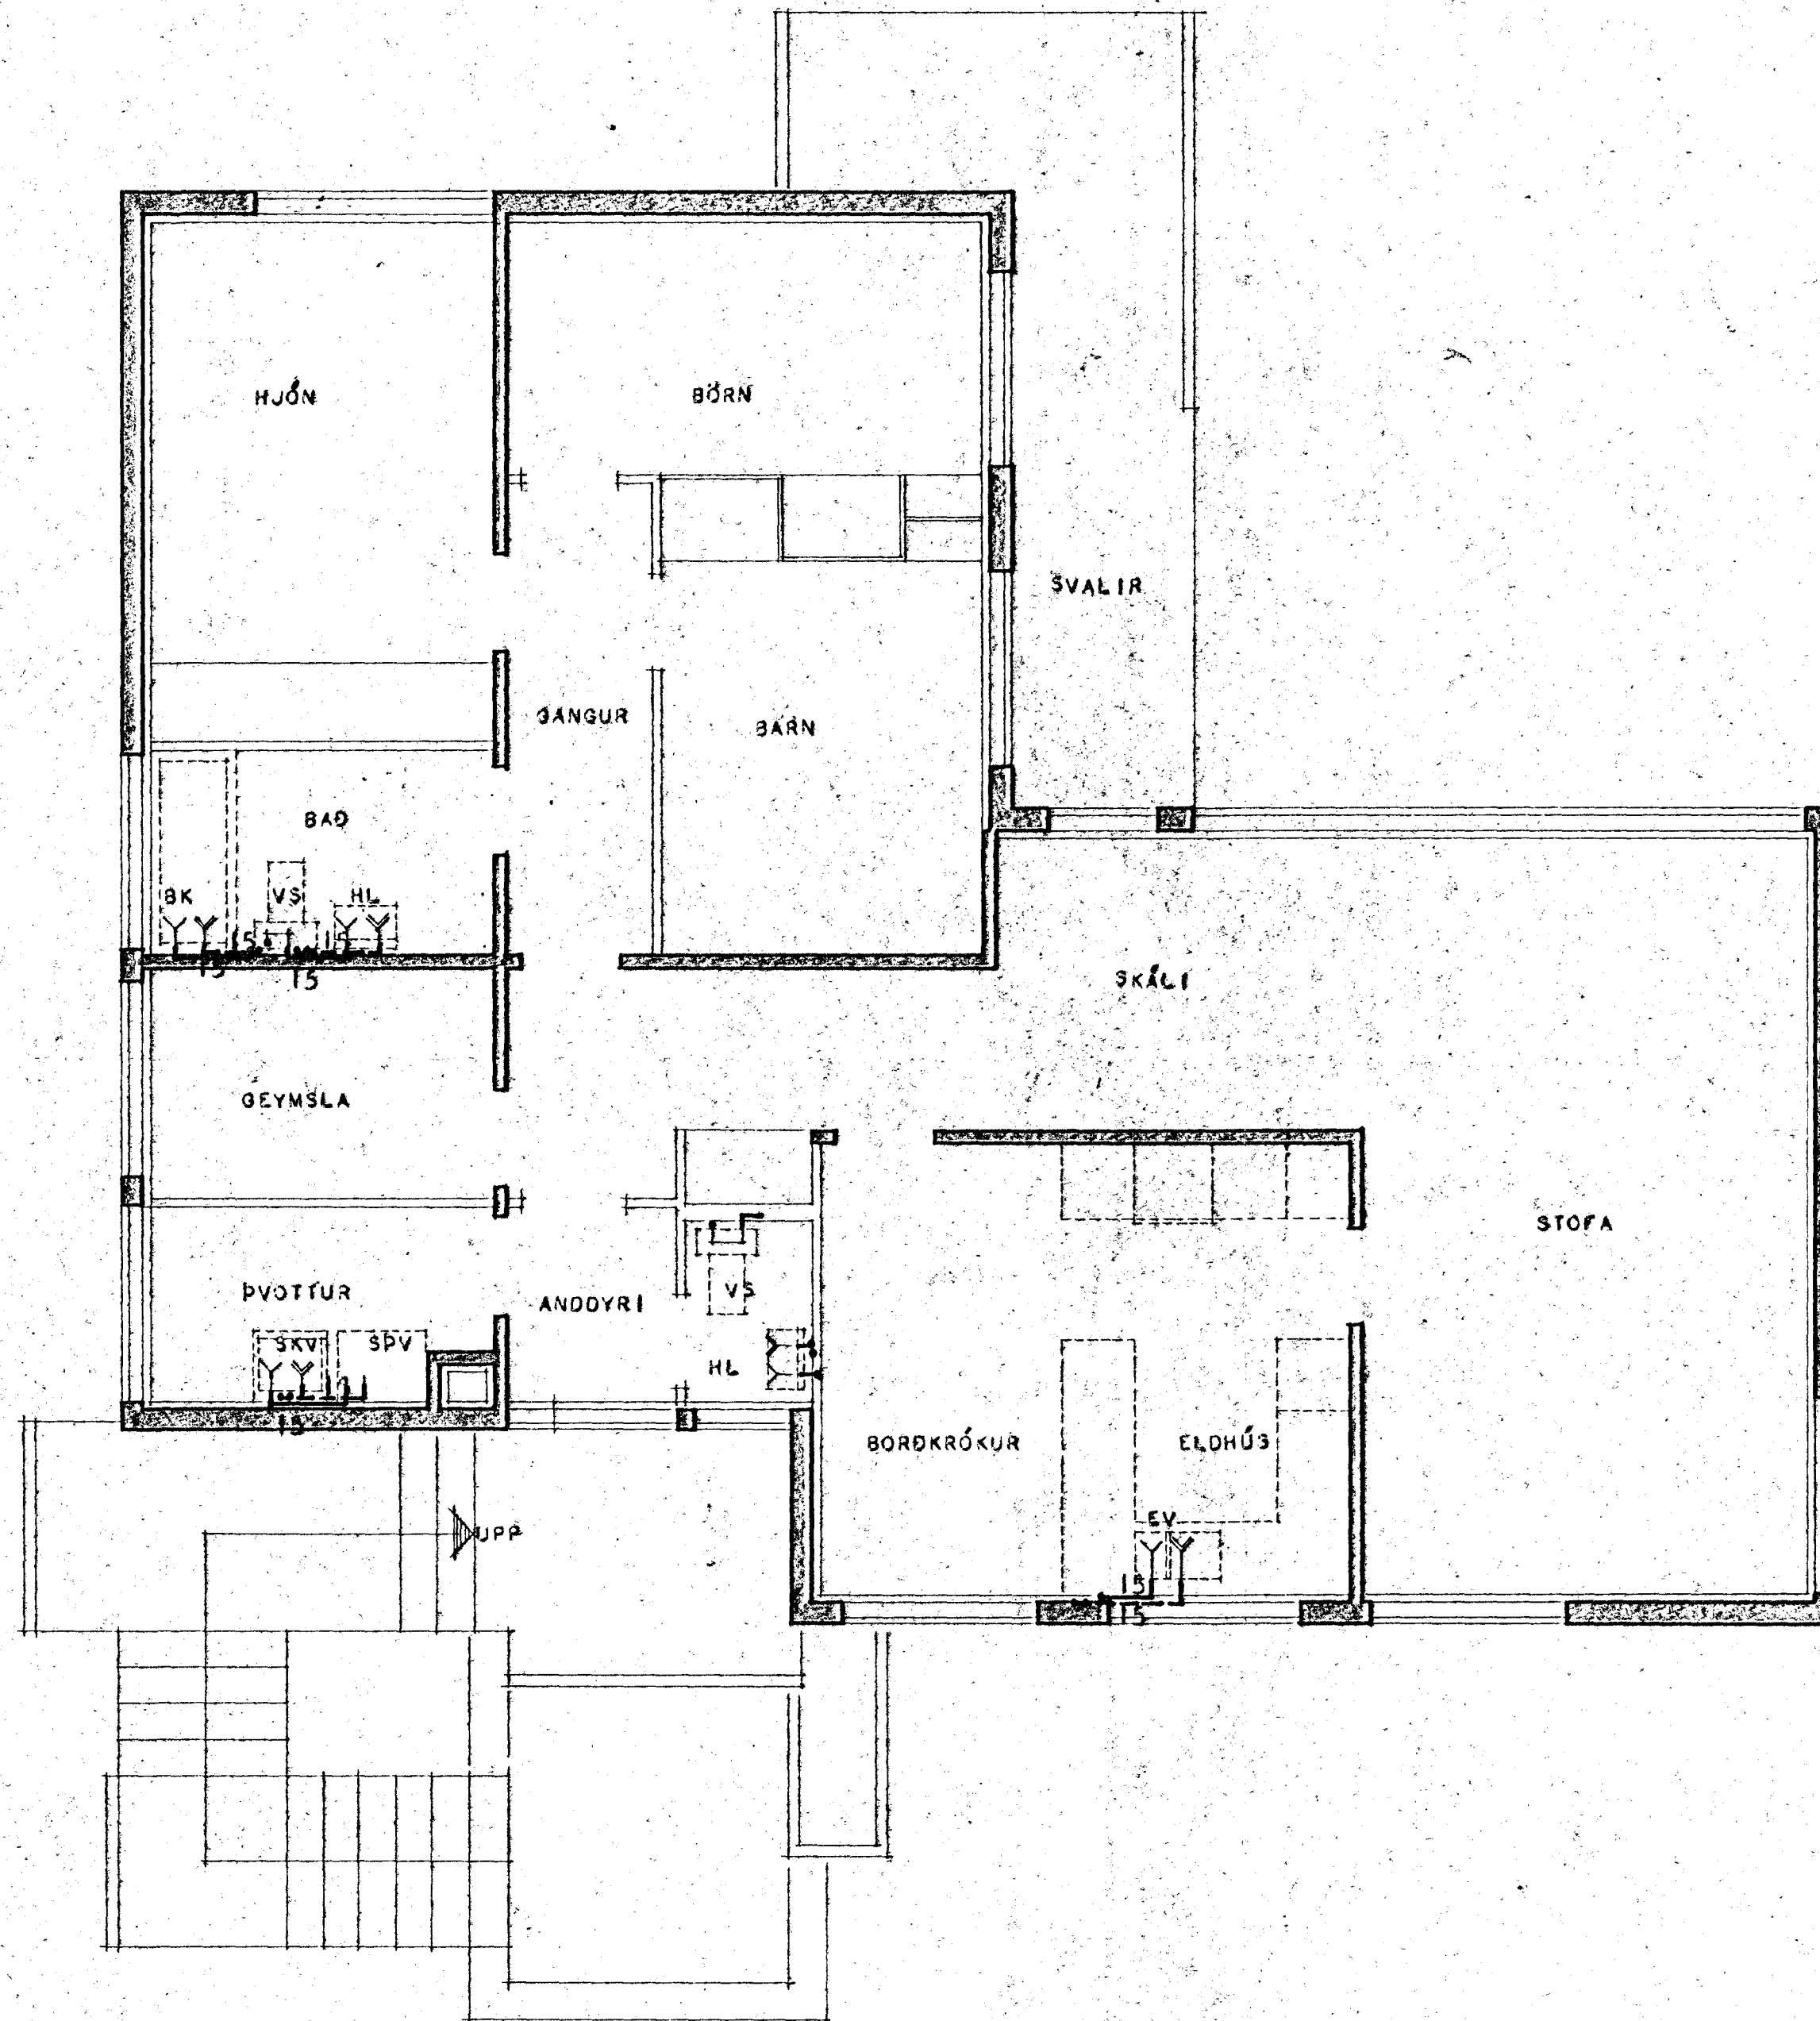

GRUNNMYND 2. HEDAR.

KVÍHOLT 12	HAFNARFIRÐI
VATNSLAGNIR:	TVÍBÝLISHÚS
GRUNNMYND 2, HEDAR	
MÁL 1:50	
	BLAD NR. 2
	APRÍL 1966
<i>Þinginn D. Björnsson</i>	