



Samþykkt á fundi bygginga-
nefndar þ. 9.10. 1986
BYGGINGAFULLTRÚINN
Í HAFNAFIRÐI


E. Hermann

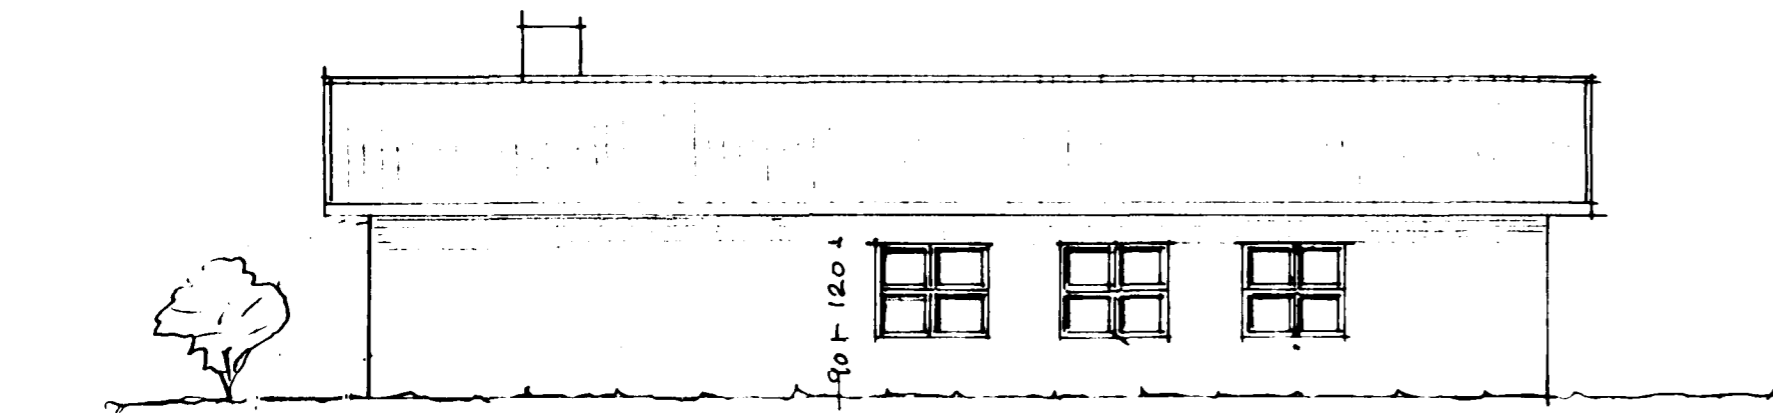


AUSTURHLID

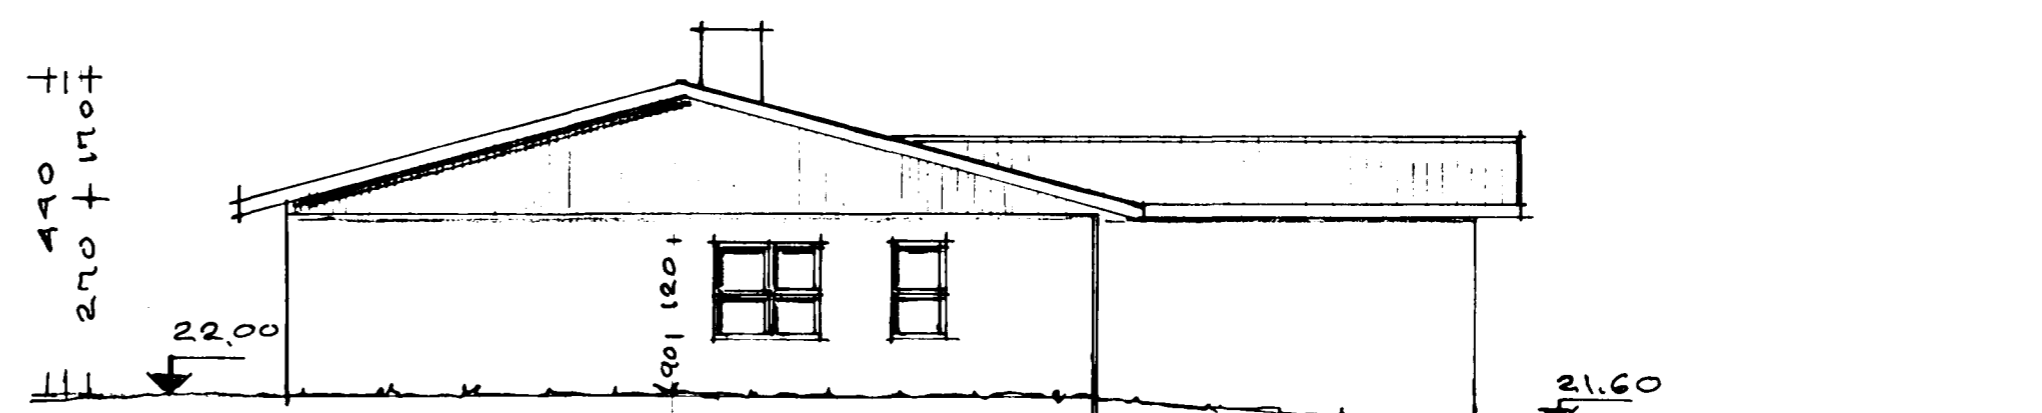

NORDURGAFL

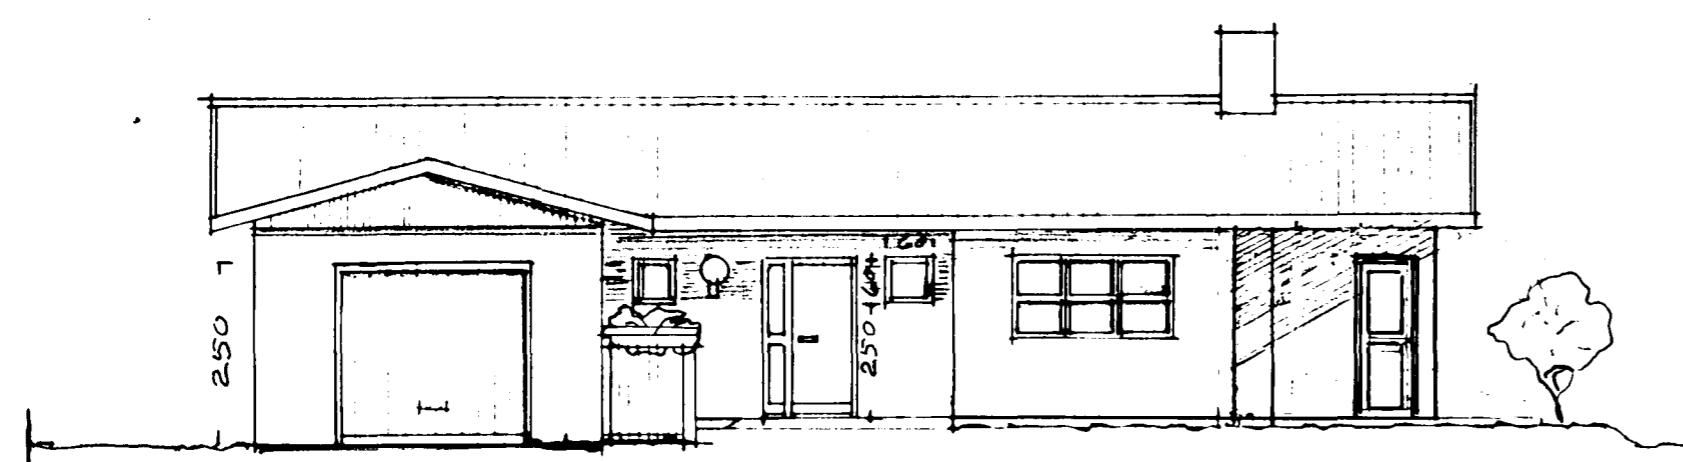

VESTURHLID

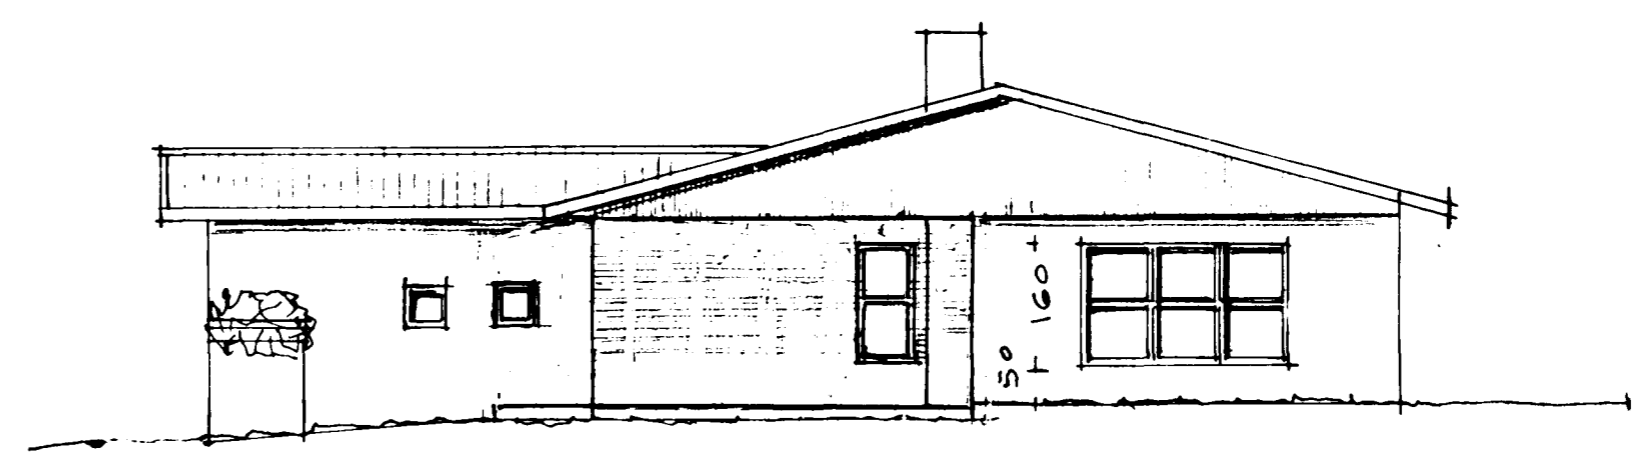

SUDURGAFL

EINBYLISNUS
KVISTBERG 13 HAFNAFIRÐI
KVARDI 1:100
DAGS. 2.10.1986
HERMANN FOSS INGOLFSSON
BYGGINGAFR.
HAMRAHLID 23 SIMI 687670
Hermann Foss Ingolfsson