



KVISTABERG.7


Samþykkt á fundi bygginga-
nefndar þ. 26/2 1987
BYGGINGAFULLTRÚINN
Í HAFNARFIRÐI
Blundhoff

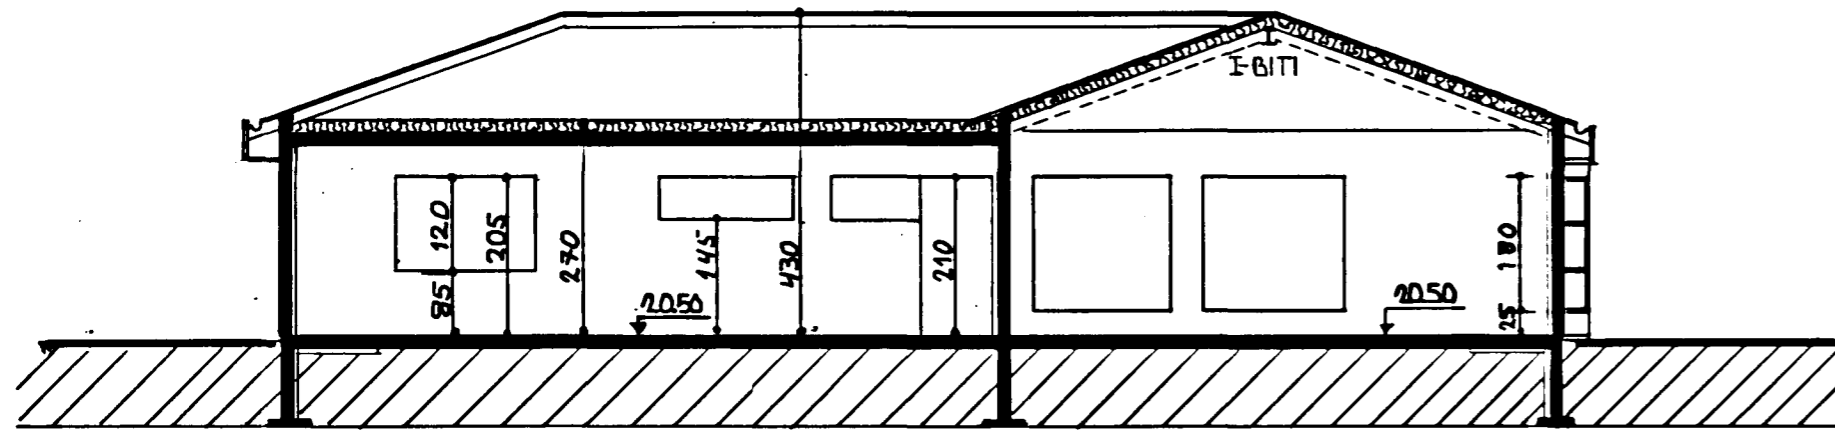


SNIB A-A MKV 1:100

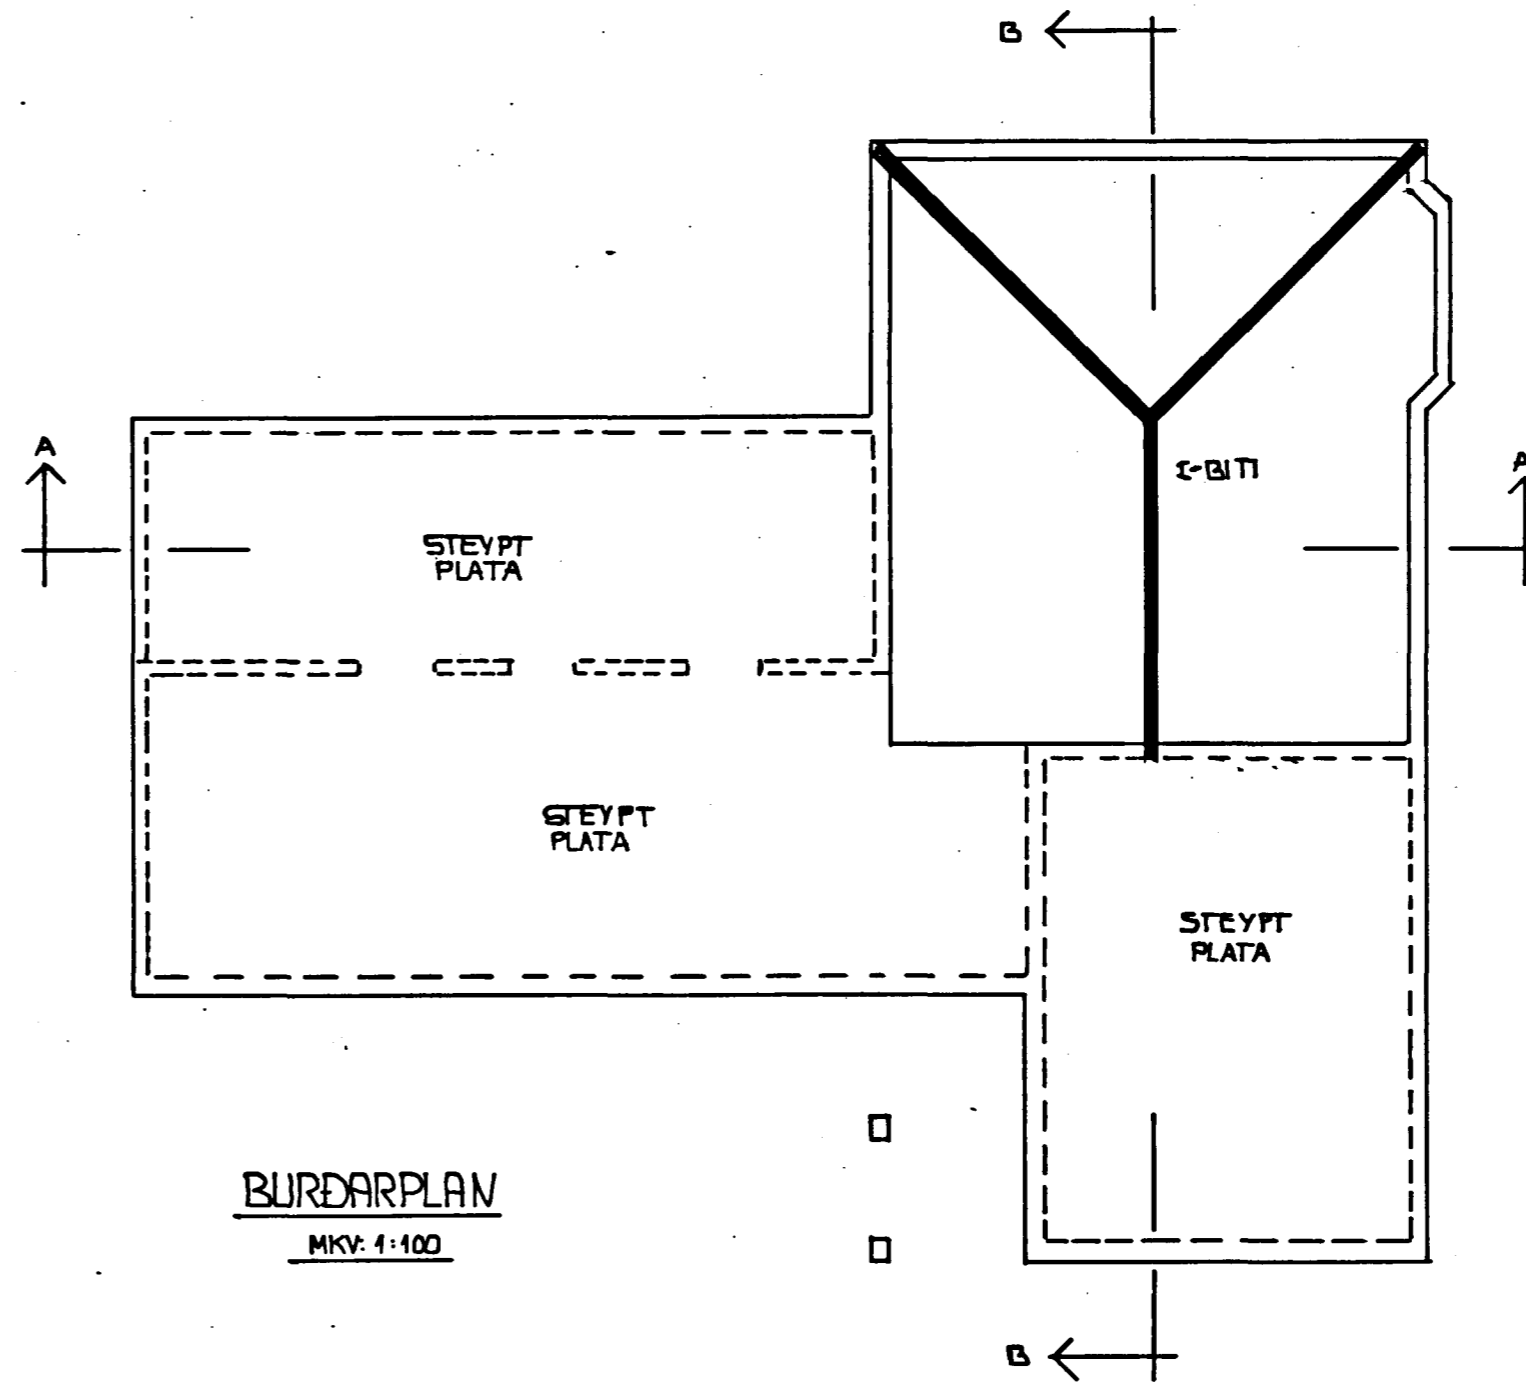

BURÐARPLAN
MKV 1:100

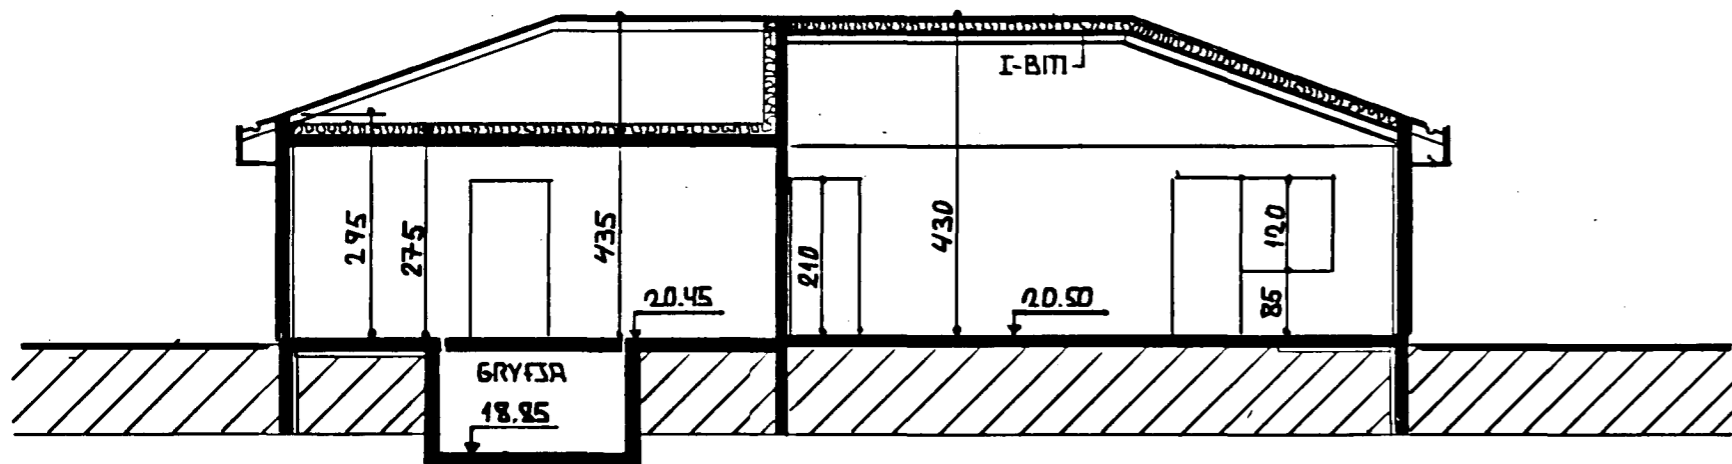

SNIB B-B MKV 1:100

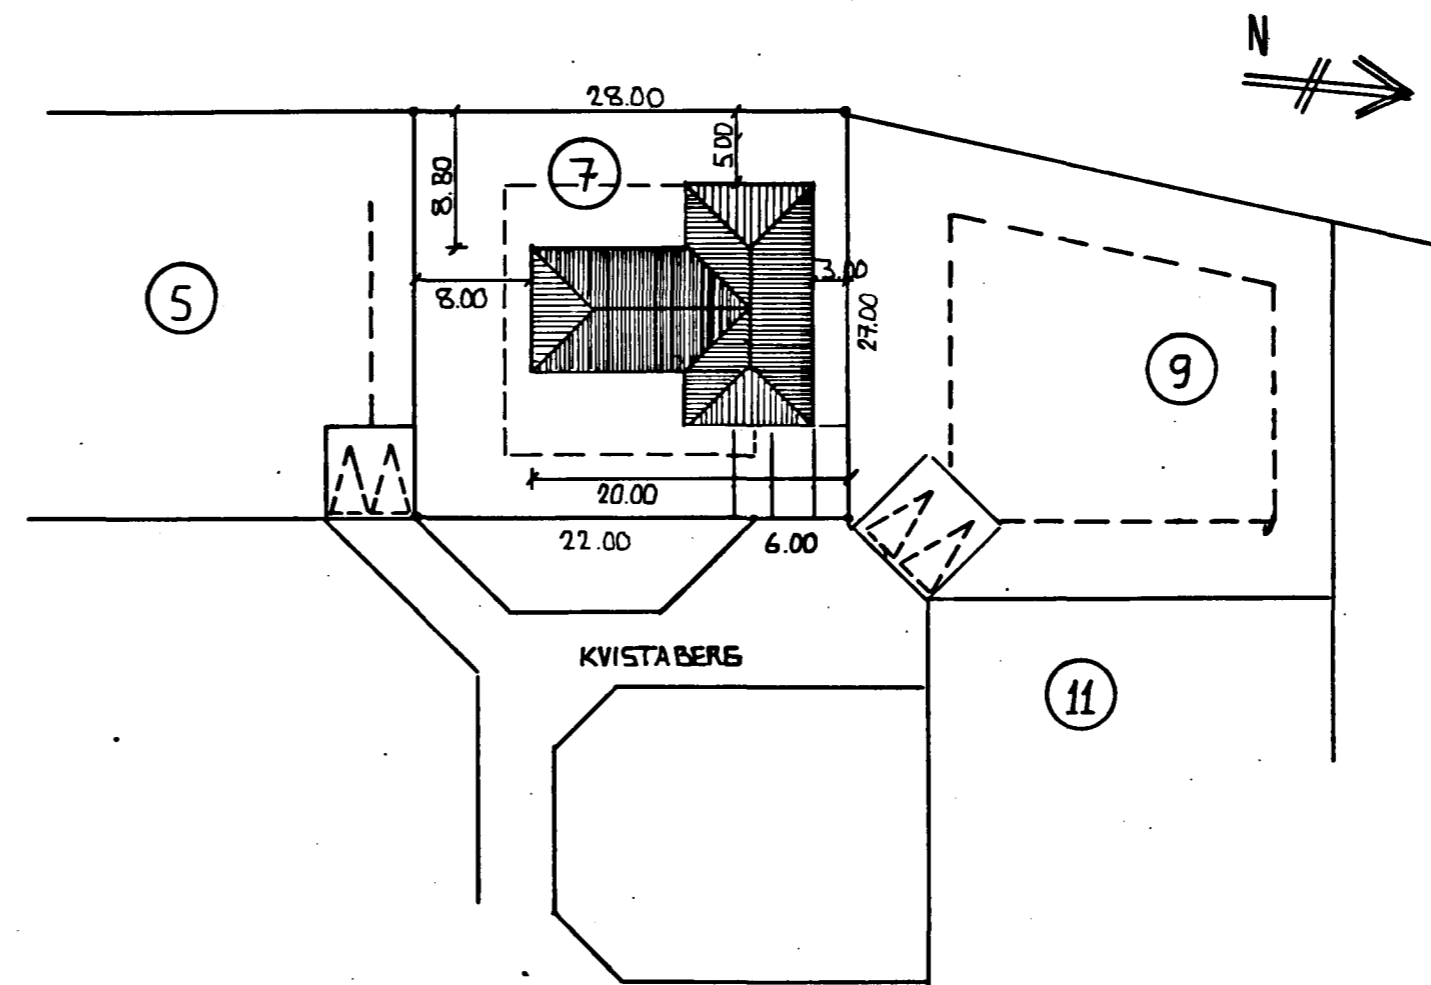

AFSTÖÐUMYND
MKV 1:500

ÍBÚÐ: 142,1 - 2
139,8 m²
BÍLSKÓR: 35,4 m²
SAMT: 177,5 - 2
RÚMMAL SAMT: 688 m³
620 13

KVISTABERG.7 MKV. 1:100 1:500 FEBR '87

SNIB - AFSTÖÐUMYND NR:101