

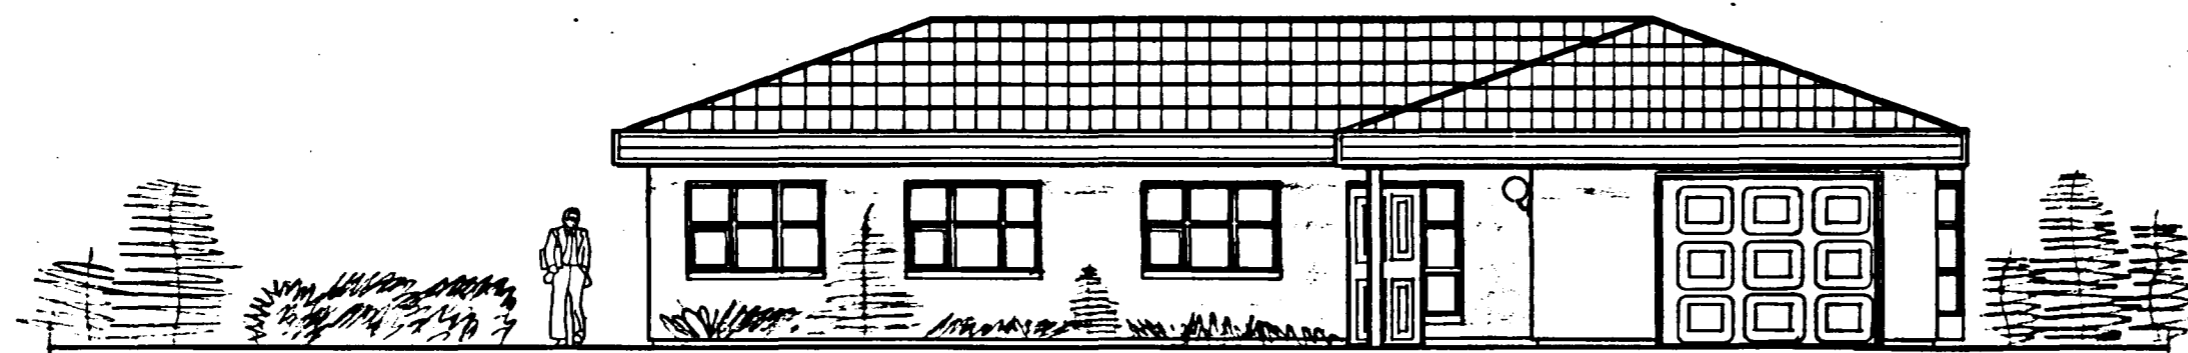


Samþykkt á fundi bygginga-  
nefndar þ. 26. 2. 1987

BYGGINGAFULLTRÚINN  
Í HAFNARFIRÐI

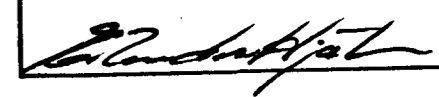


AUSTUR MKV 1:100

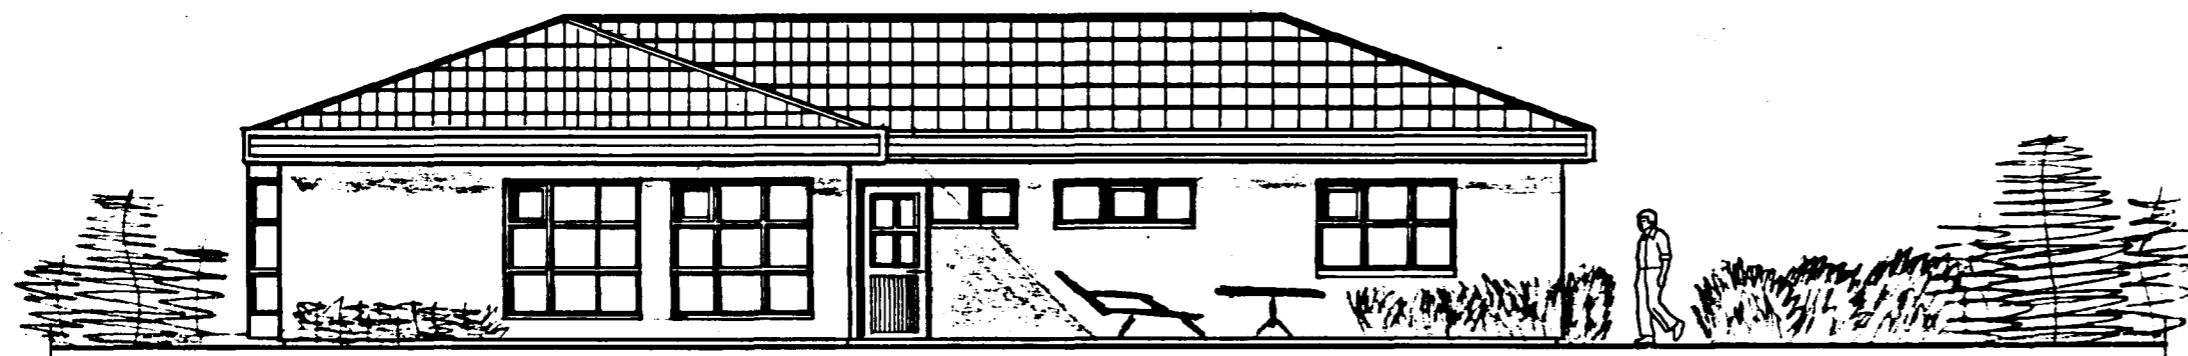


VESTUR MKV 1:100

KVISTABERG 7

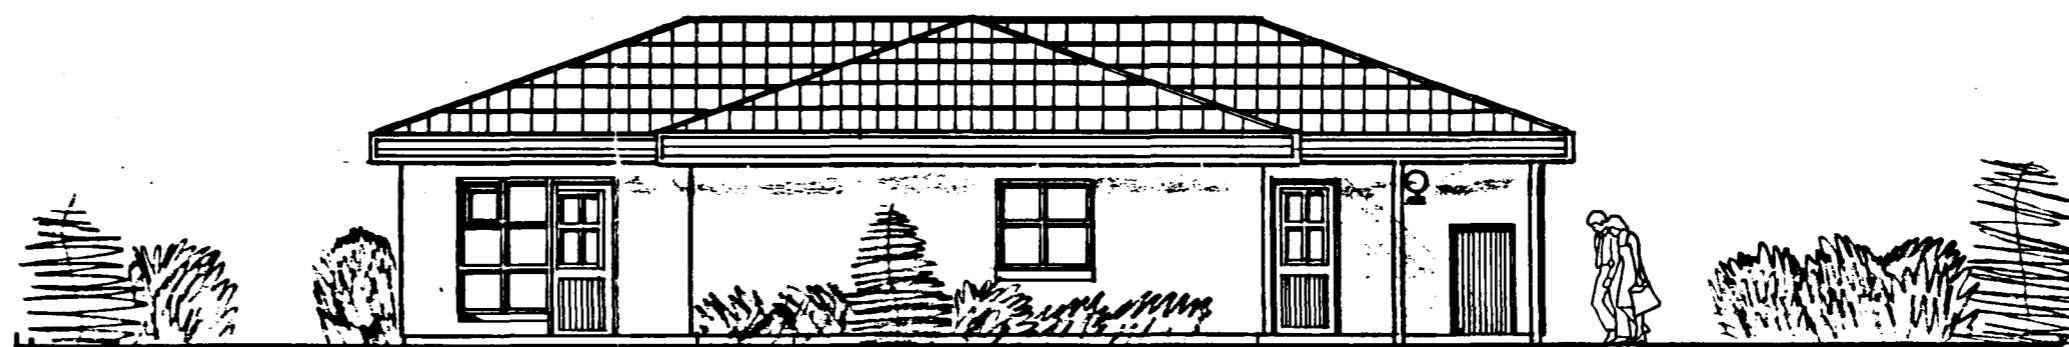

SUDUR MKV 1:100

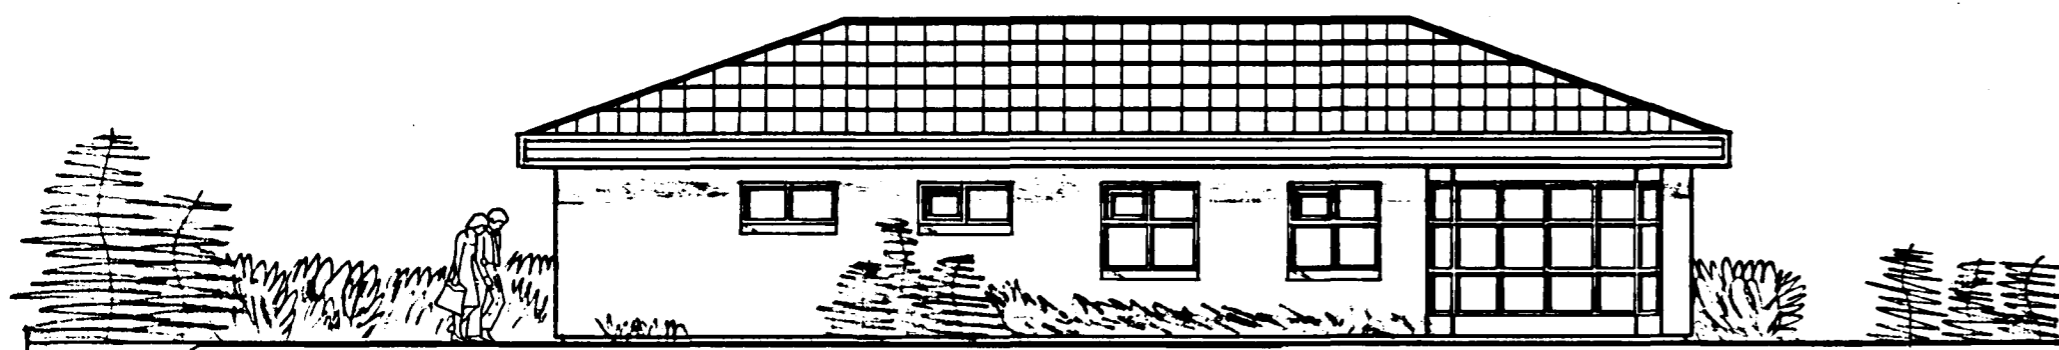

NORÐUR MKV 1:100

KVISTABERG 7 MKV 1:100 FEBR. 87

ÚTLIT NR 103

BYGGINGAFULLTRÚINN