




Sampykkt á fundi bygginga-  
nefndar þ. 2.17.1987

BYGGINGAFULLTRÚINN  
Í HAFNARFIRÐI

*E. S. S. S.*

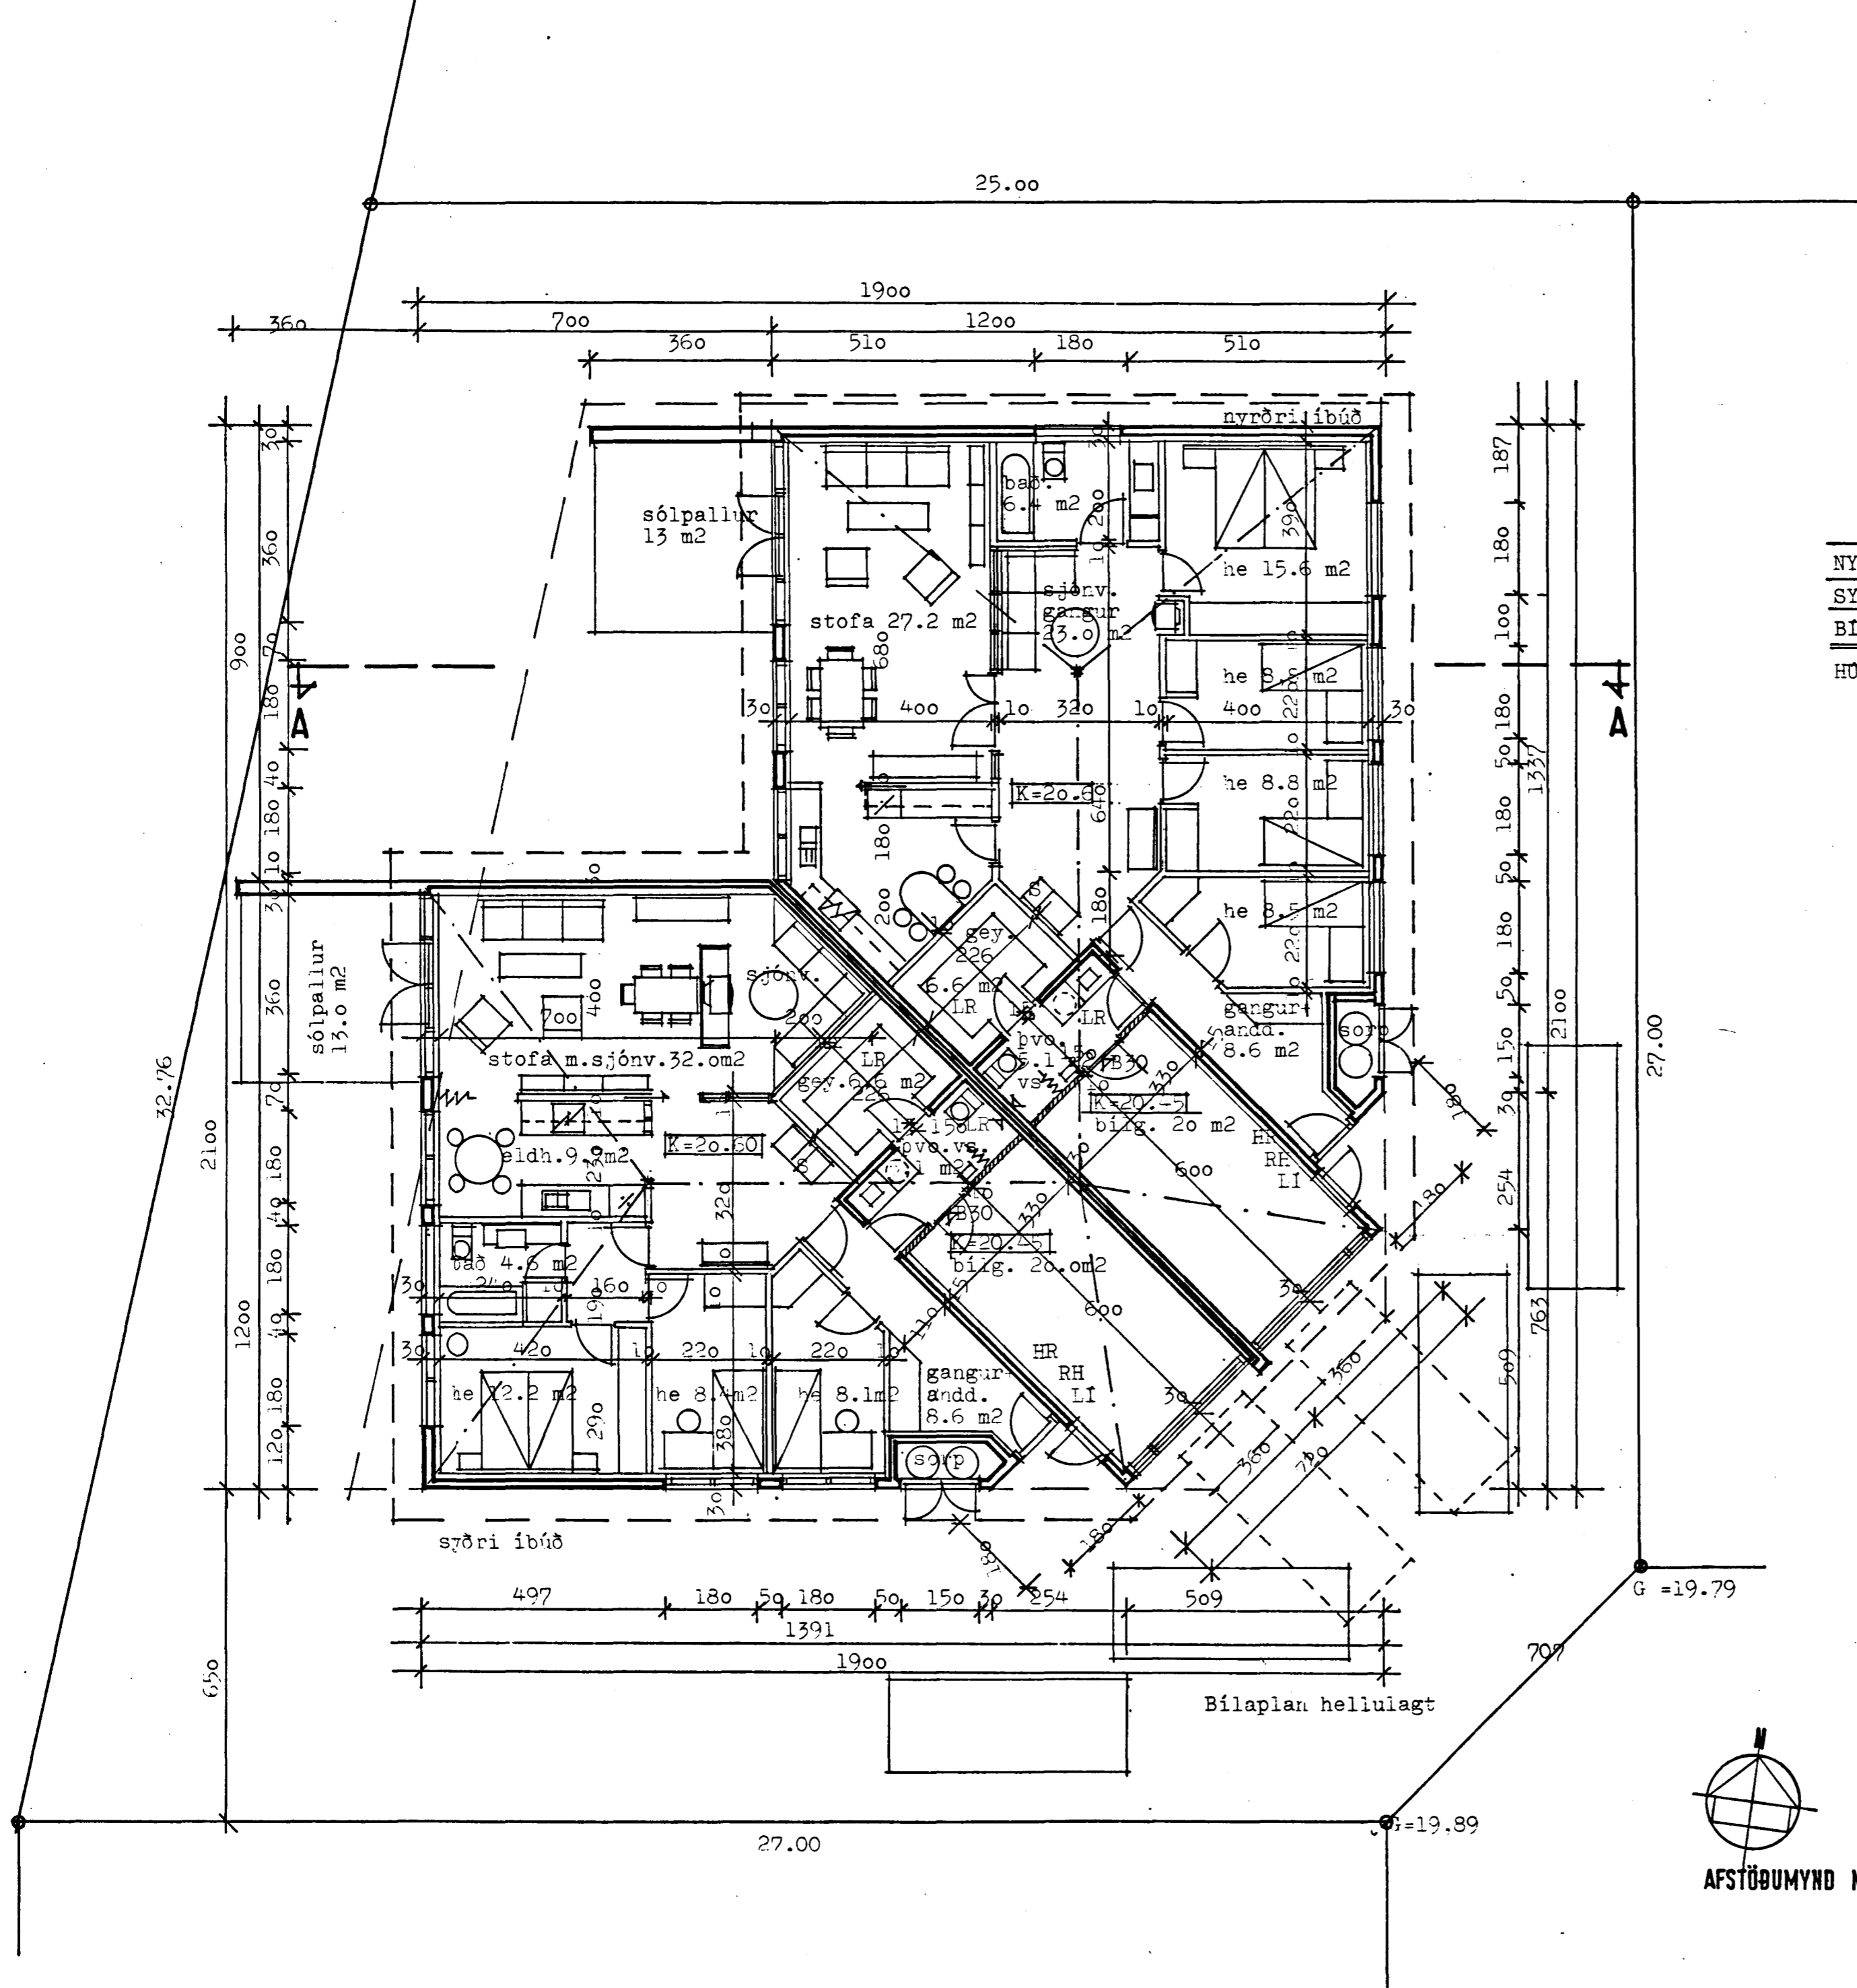

	FLATARMÁL		RÚMMÁL
	brúttó	nettó	brúttó
NYRÐRI IBÚÐ	148.9 m <sup>2</sup>	141.0 m <sup>2</sup>	503.0 m <sup>3</sup>
SYÐRI IBÚÐ	124.9 m <sup>2</sup>	118.0 m <sup>2</sup>	468.8 m <sup>3</sup>
BILGEYMSLA	23.0 m <sup>2</sup>	20.0 m <sup>2</sup>	74.2 m <sup>3</sup>
HÚS ALLS	319.8 m <sup>2</sup>		1046.0 m <sup>3</sup> 1120 m <sup>3</sup>

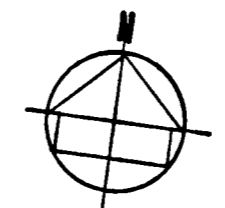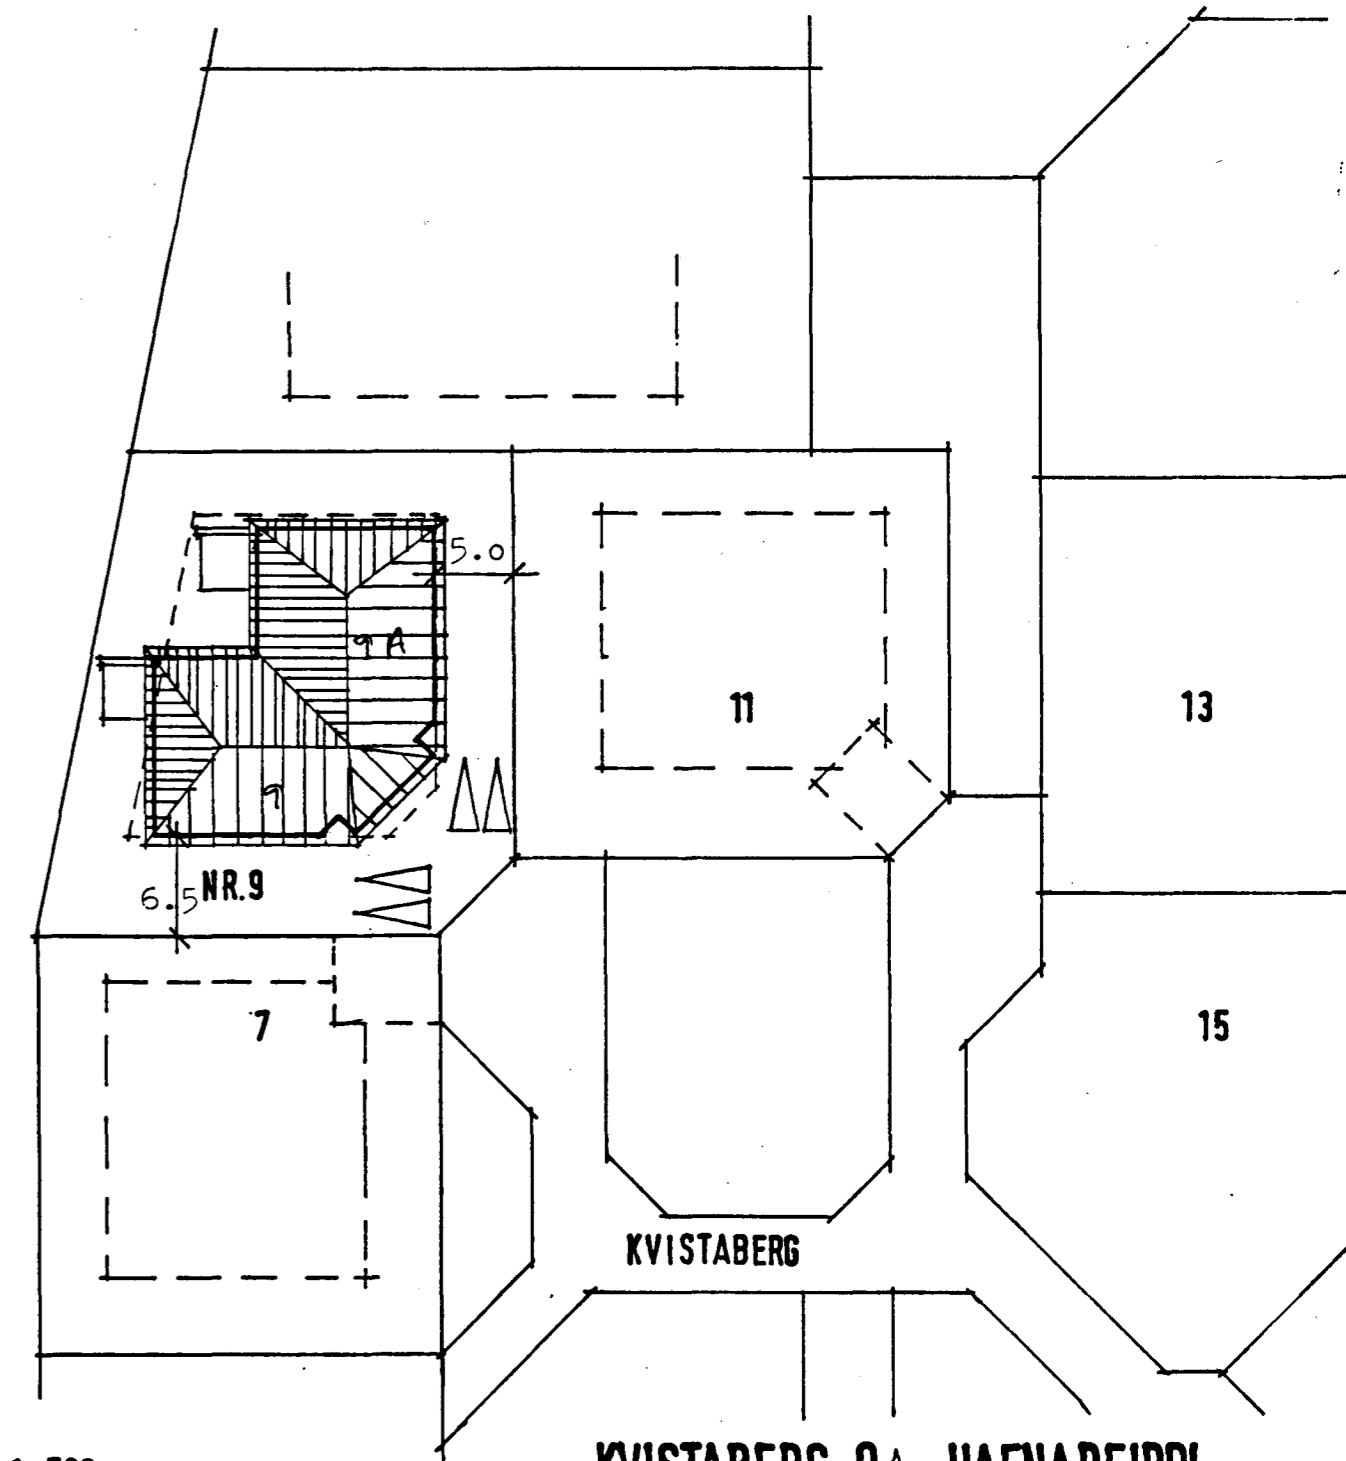

AFSTÖÐUMYND M-1:500

**KVISTABERG 9A, HAFNARFIRÐI**

GRUNNMÝND, AFSTÖÐUMYND  
1:100 15.06.  
m kv. 1:500 dag. 1987 tei. 4. bla. 01  
SÍGURÞÓR ADALSTEINSSON ARKITEKT FAI

*Sigurður Adalsteinsson*