



Samþykkt á fundi bygginga-
nefndar þ. 10.15. 1989


BYGGI: SÍGURDÓTTIR
HAFNARFIRDI

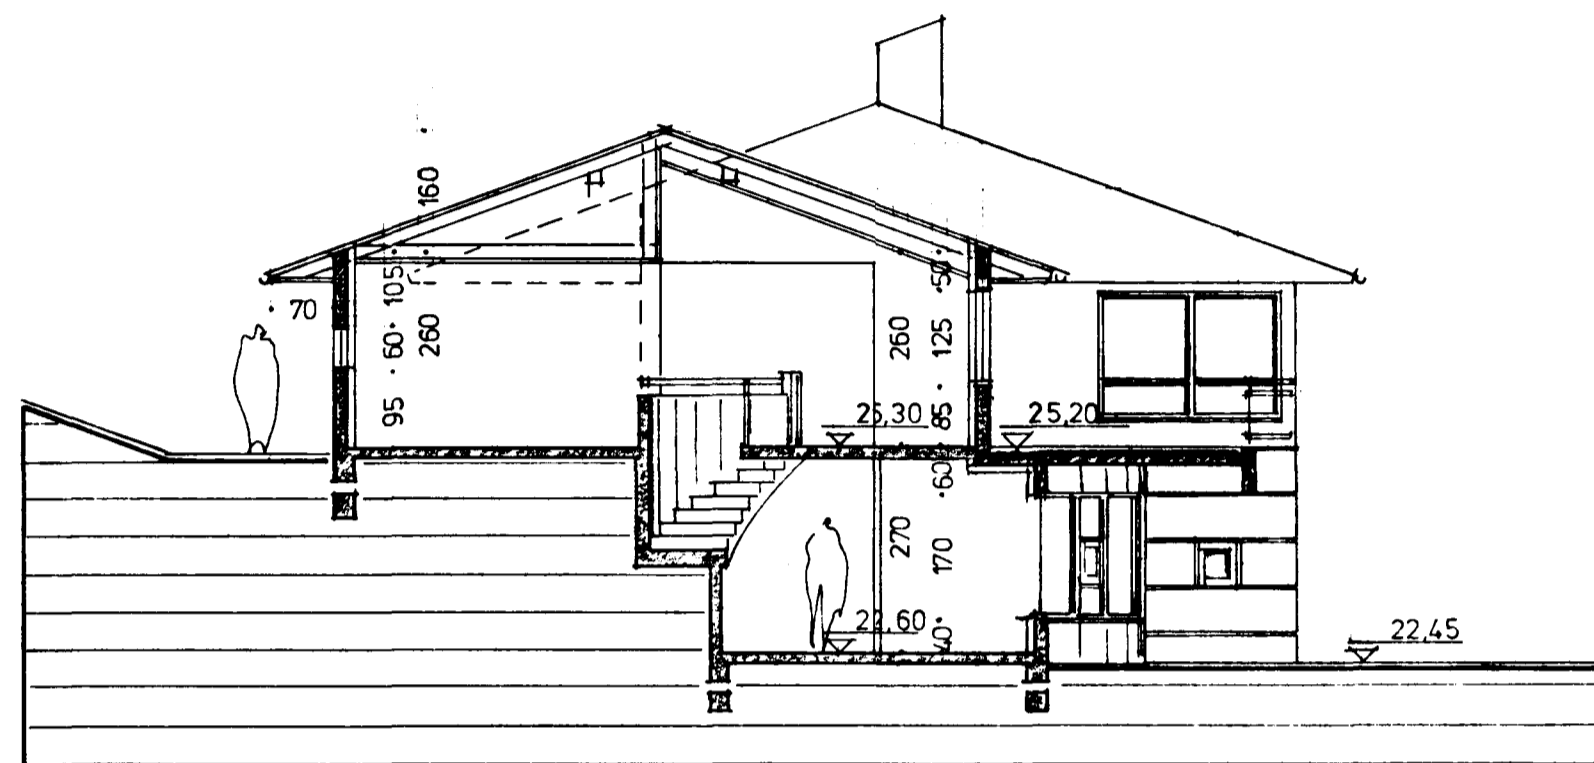

sneiding b-b

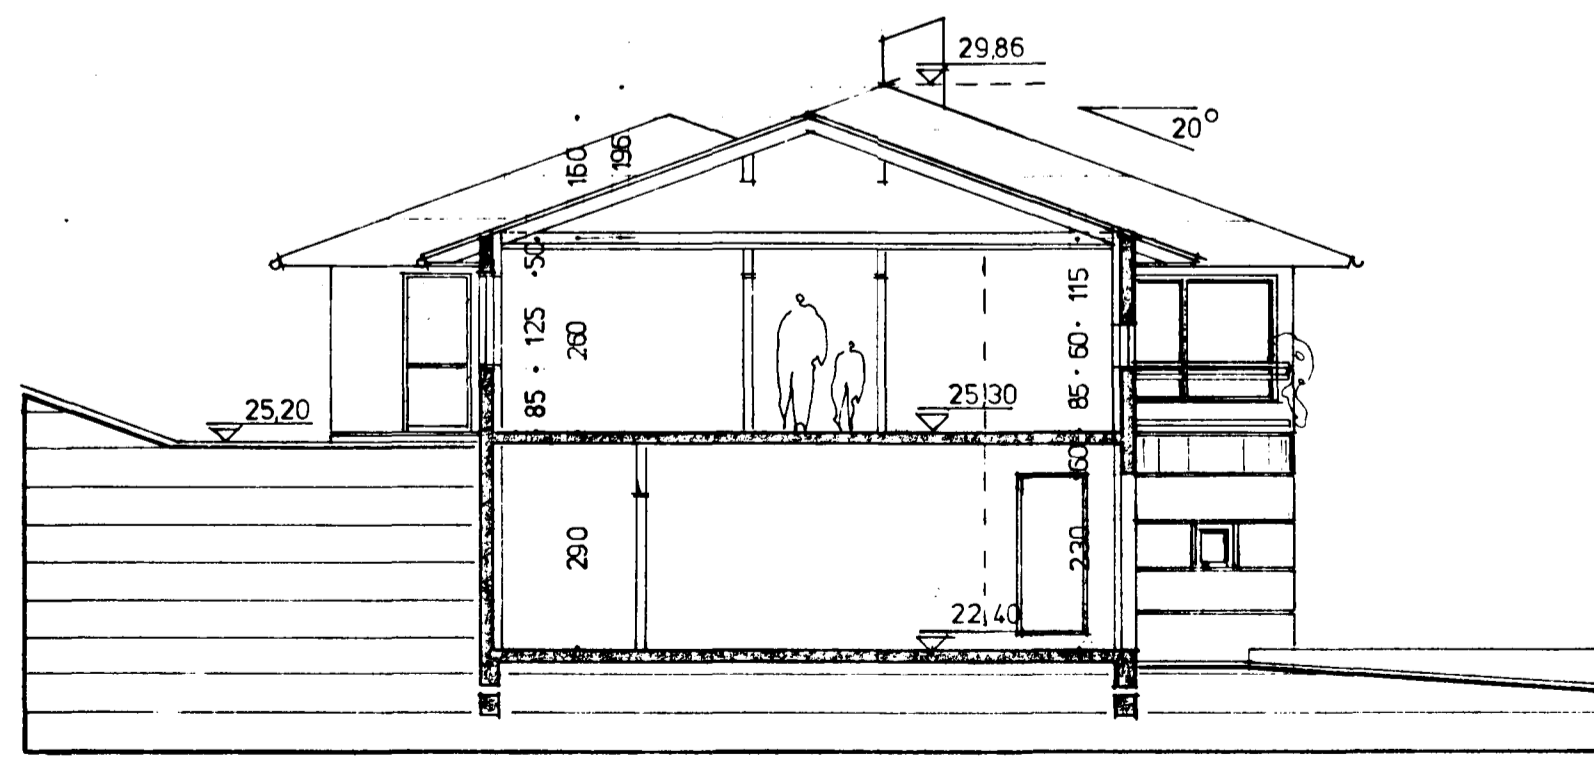

sneiding a-a

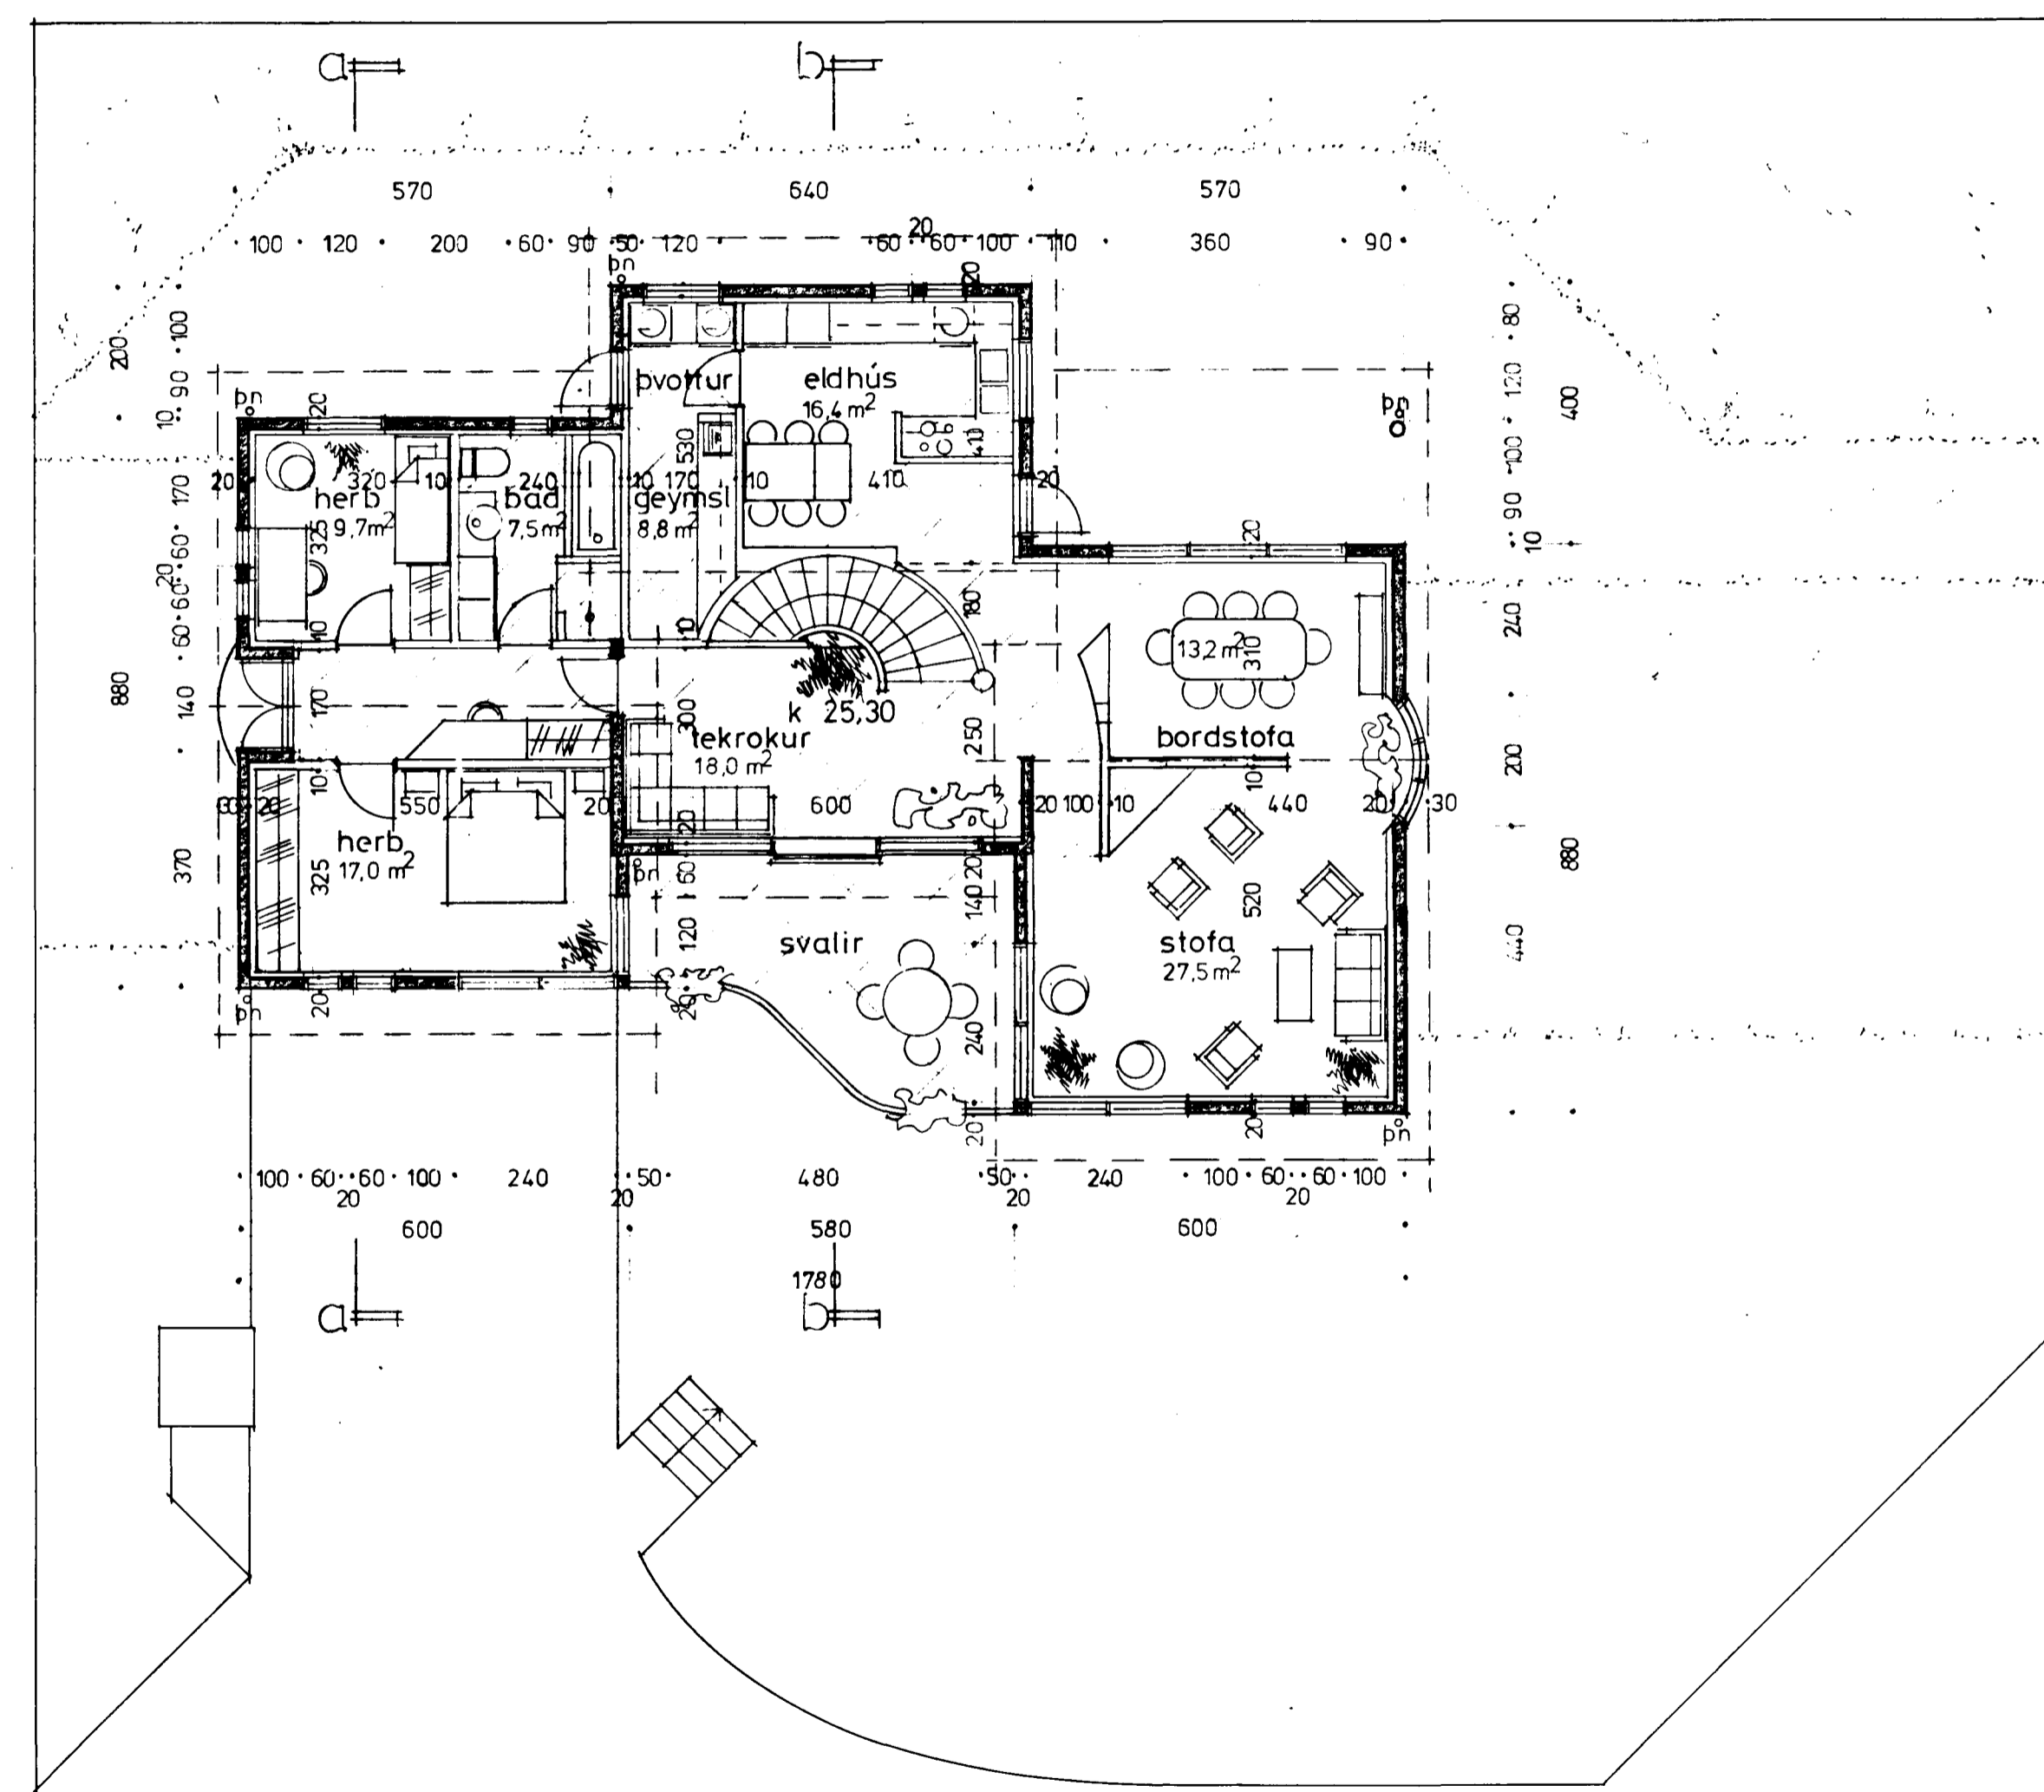

grunnmynd 2. hæð

bjarni snæbjörnsson arkitekt f.a.l. s. 53266. 38750.

lækjarberg 13

sneidingar grunnmynd

1:100 23.03.89 breytt 06.05.89