




Samþykkt þann

05 AUG. 1997


Byggingafulltrúinn í Hafnarfirði
Erlendur Hjálmarsson

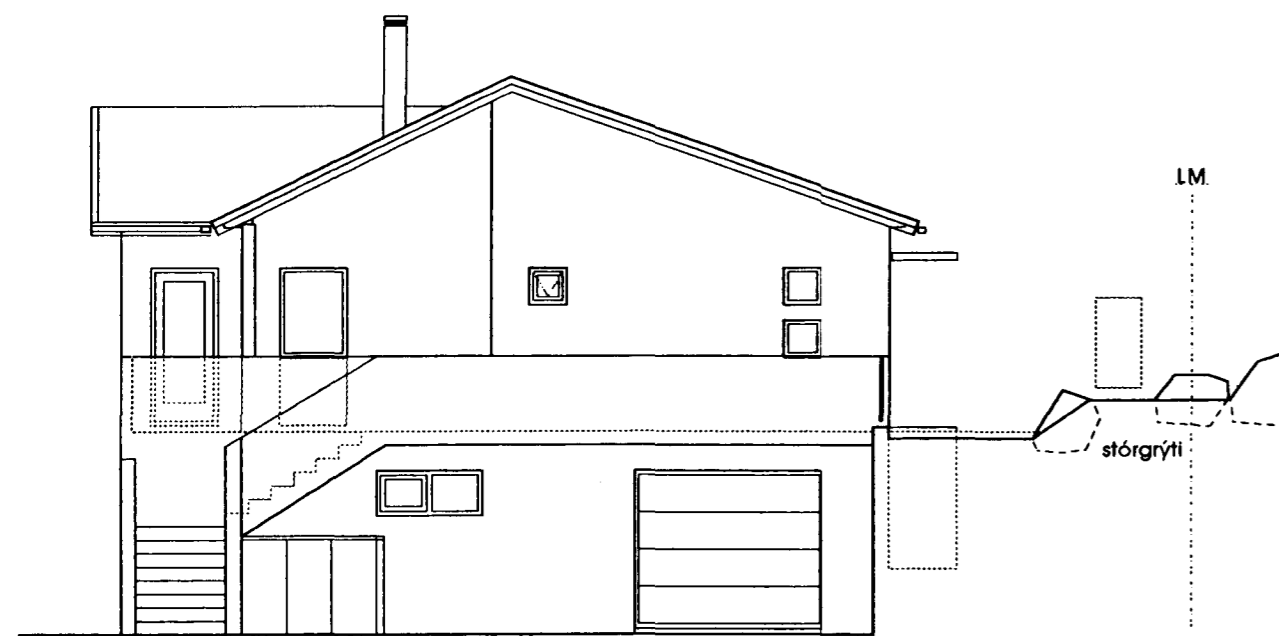


2 ÚTLIT TIL SUÐ-AUSTURS



1 ÚTLIT TIL SUÐVESTURS

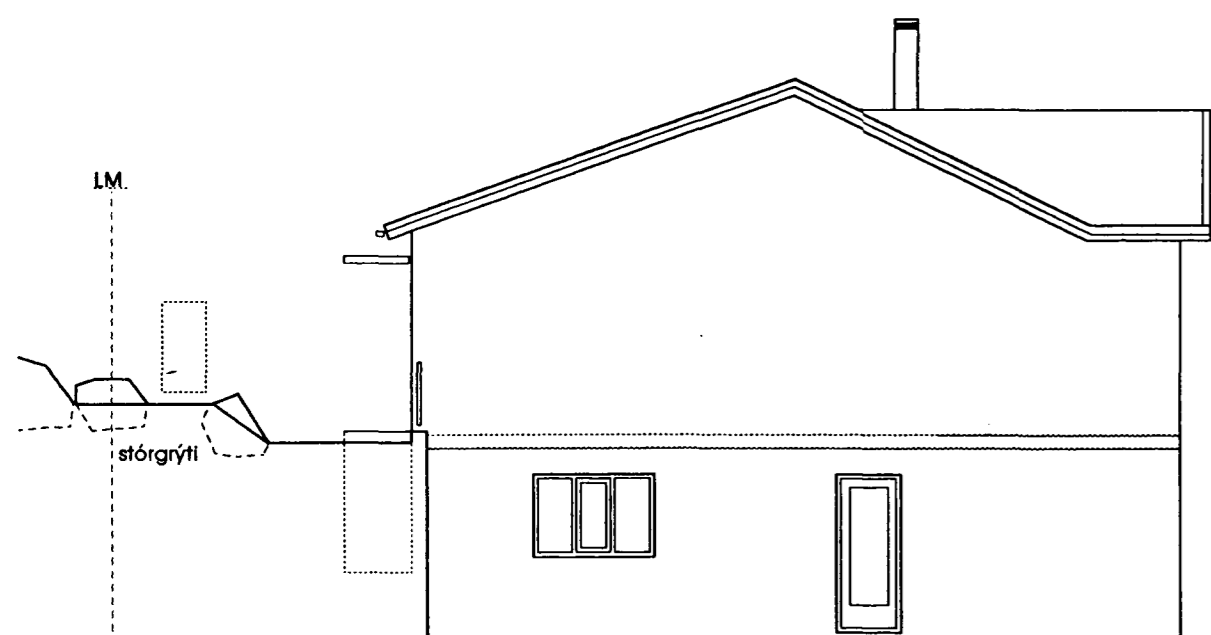

4 ÚTLIT TIL NORÐ-VESTURS

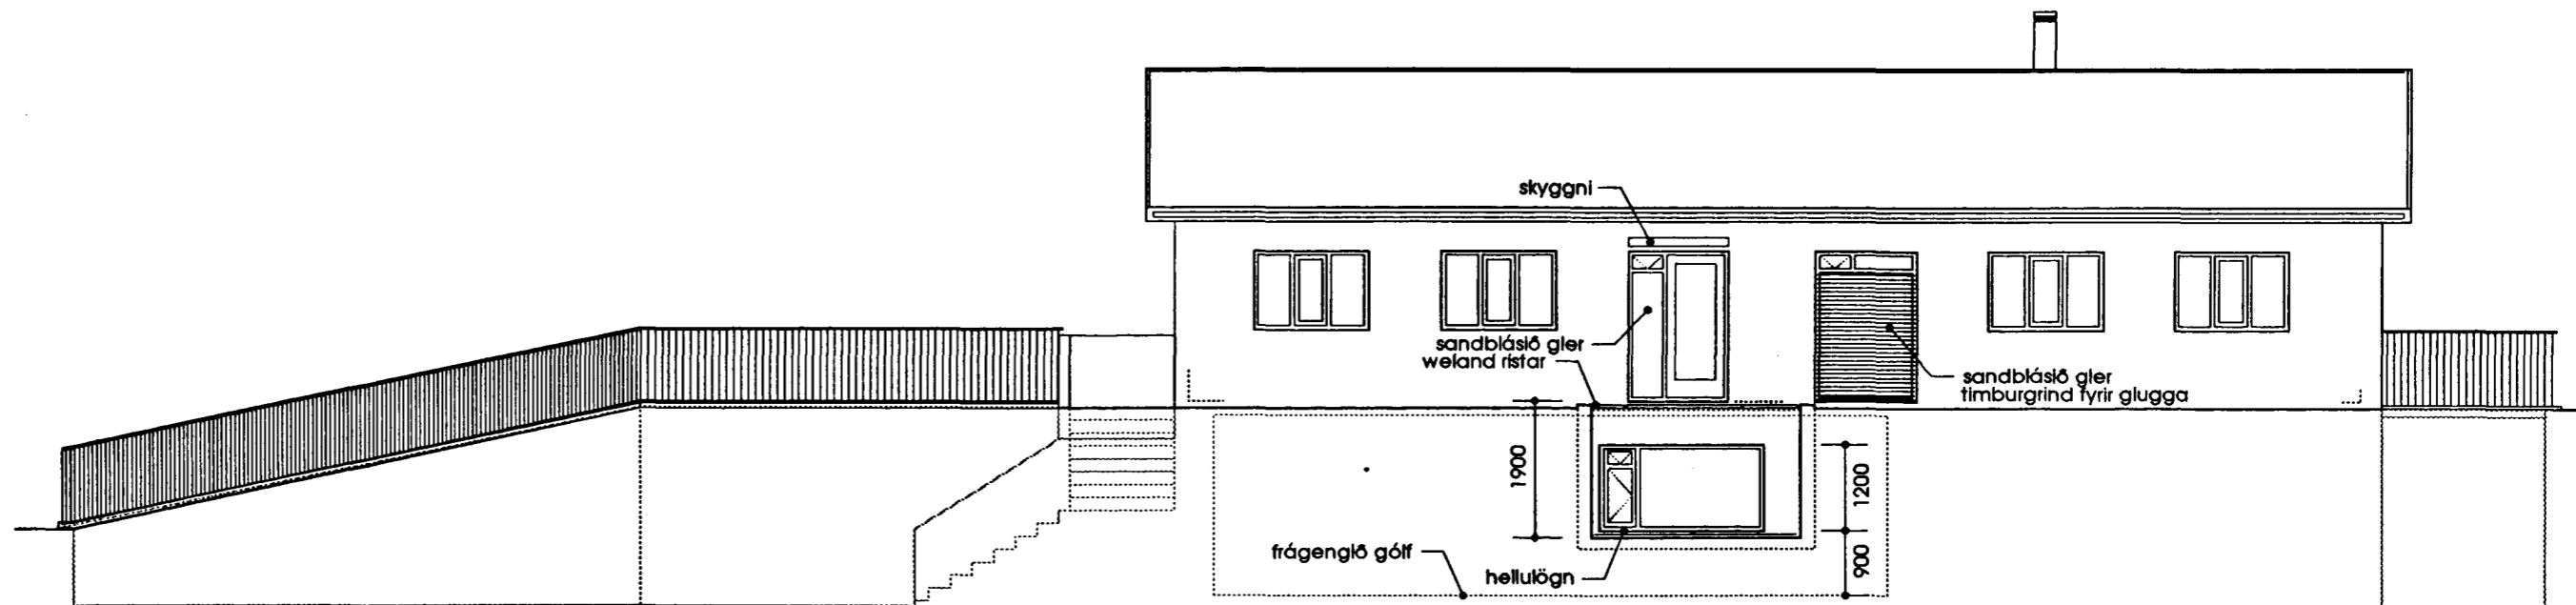

3 ÚTLIT TIL NORÐ-AUSTURS

LÆKJARBERG 16		10 M
220 HAFNARFJÖRDUR		
Breytingar á útliti og innra skipulagi		
Útlit		A1.04
	mkv. 1:100	
11.07.97		
GLÁMA / KÍM		vinnustofa arkitekta
Laugavegi 164 105 Reykjavík • Sími: 7010 561-8112 • Físi: 1431 551-1594		

Sigurður Halldórsson arkitekt ítal Arní Kjartansson arkitekt ítal