



Samþykkt á fundi bygginga-  
ráðs nr. 89  
nefndar þ. 15.12. 1980  
BYGGINGAFULLTRUINN  
I HAFNARFIRÐI  
*[Signature]*

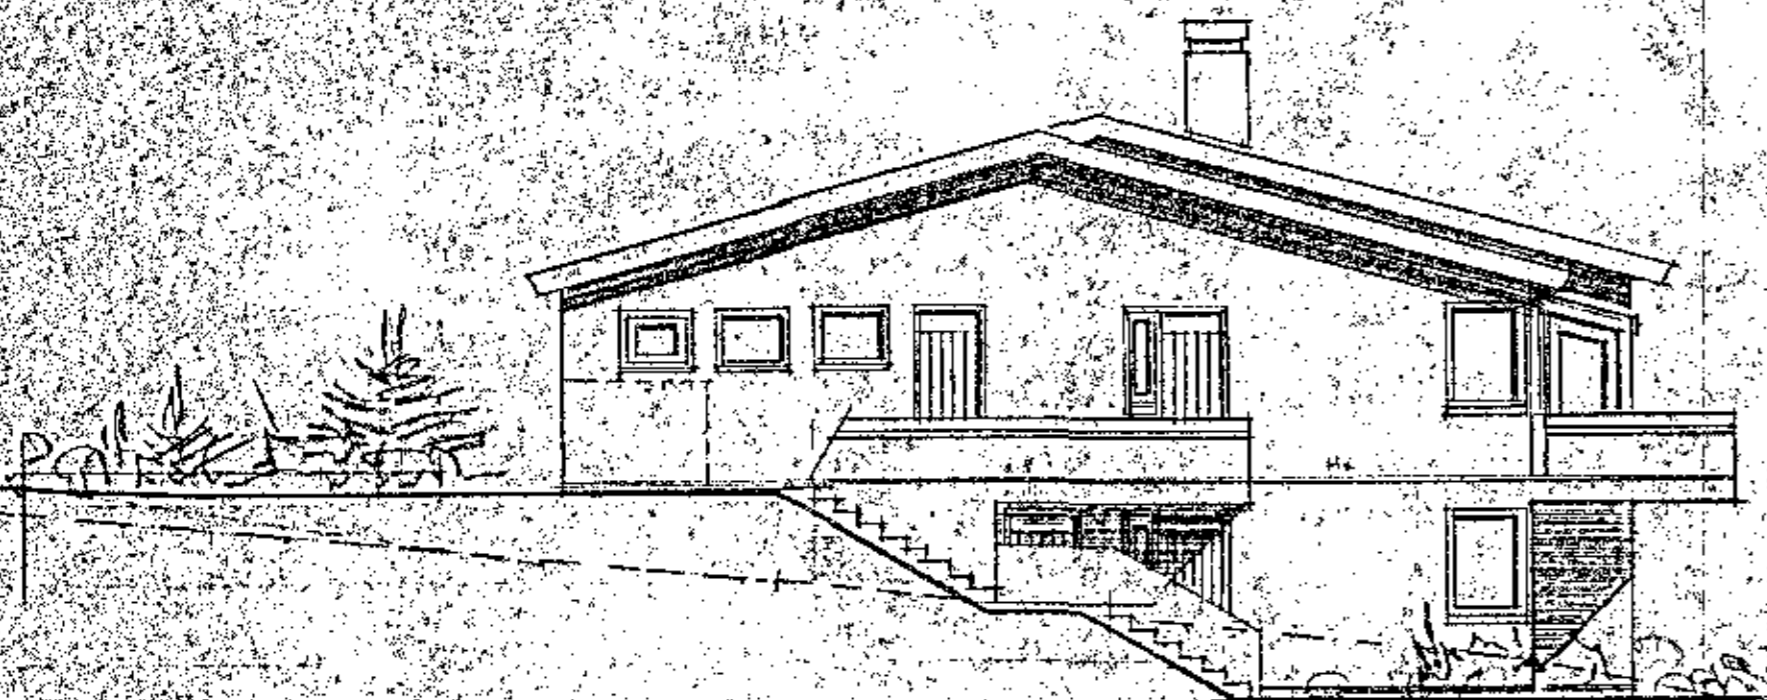


NÖRD-VESTUR M. 1:100

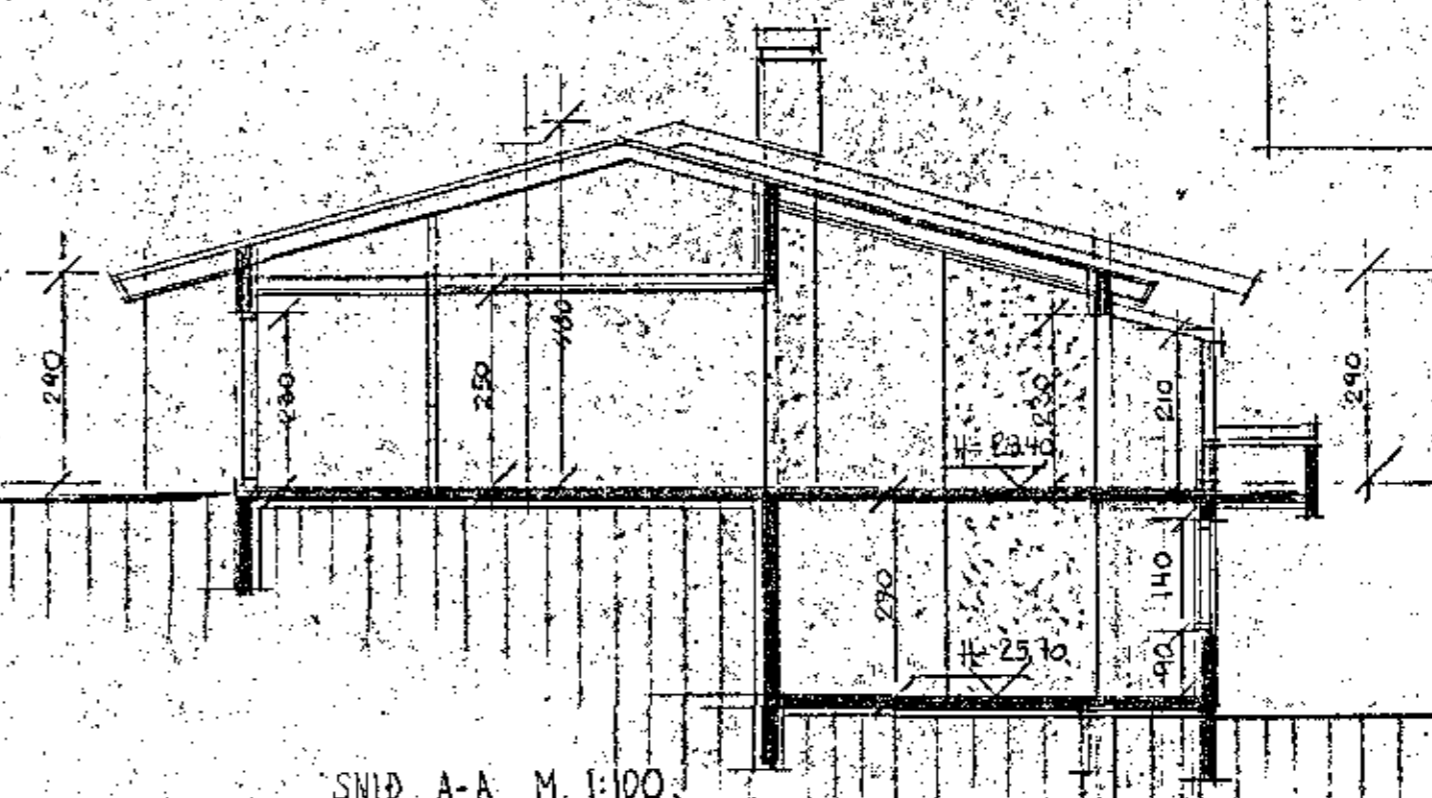


SNID A-A M. 1:100



SÜD-AUSTUR M. 1:100

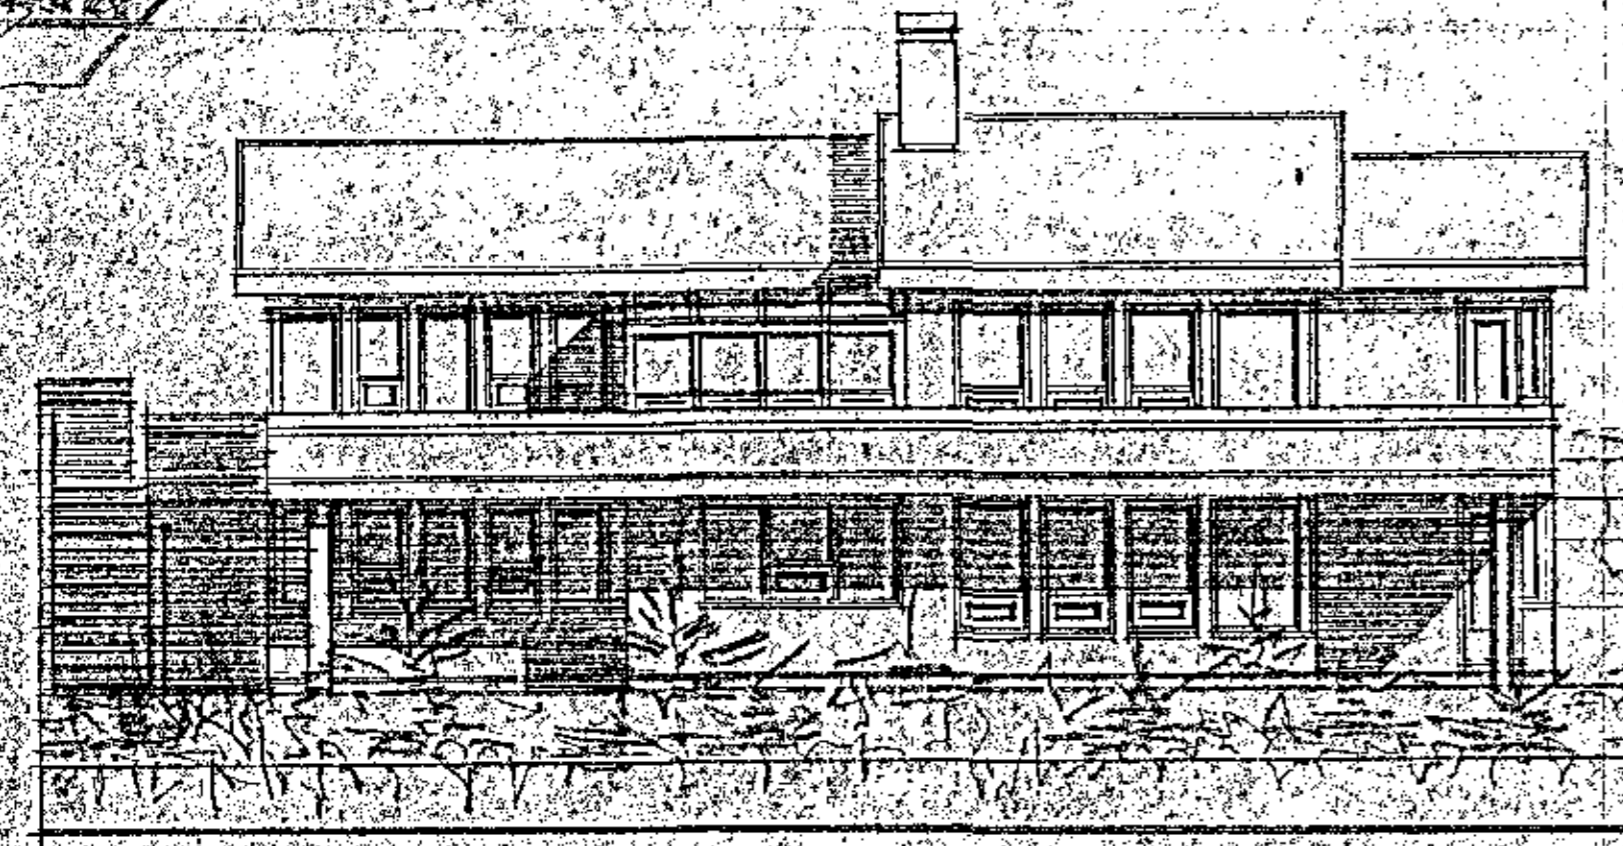

SÜD-VESTUR M. 1:100

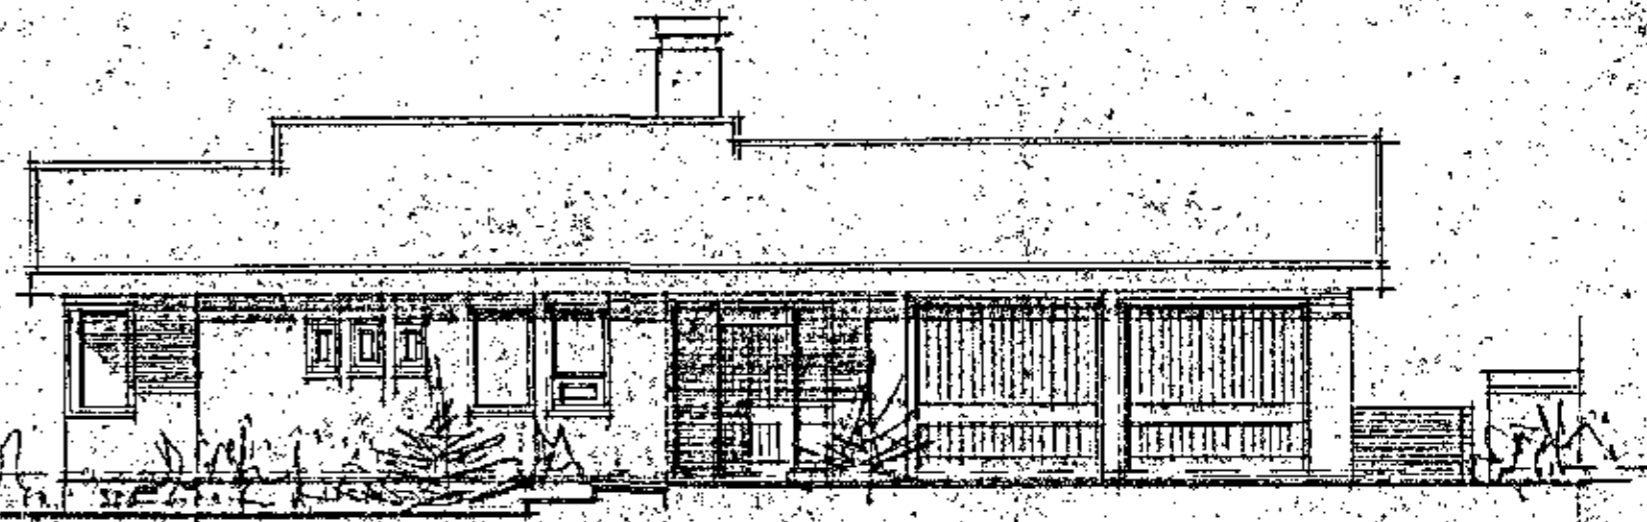

NÖRD-AUSTUR M. 1:100

*Breytt í gær 90. Sep*  
*Sigurður Þorvarðsson*