


N:\VINNA\2002\LAEB2.DWG 09-10-96 19:11

- SKÝRINGAR:
- x ① INNFELDIR HALOGEN LAMPI 35W/12V, BYGGJA SKAL HITAPOLINN KASSA EDA DÓS FYRIR LAMPA.
 - ☑ ② ELECTRONISKIR SPENNA KOMI I HITAPOLINN KASSA EDA DÓS FYRIR LAMPA.
 - ③ PINNA HALOGEN LAMPI 35W/12V.

N:\VINNA\2002\20061.DWG 25-01-97 14:33

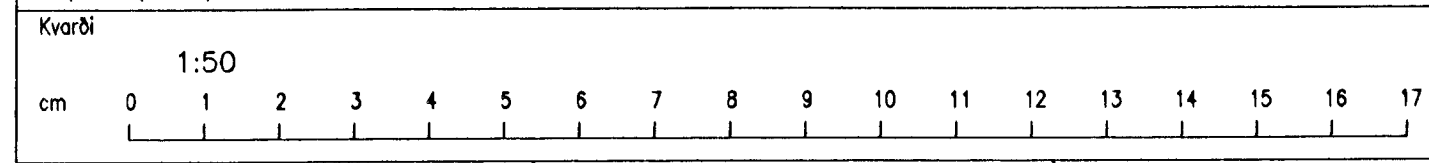

Breyting D	Breyting C	Breyting B	Breyting A	Verkheiti	Verkhluti
				LÆKJARBERG 1, HAFNARFIRDI	2. HÆÐ, LAGSPENNA
Hannað ÁSGEIR A.	Teiknað ÁSGEIR A.	Yfirfarið Ásgar li.	Dags. OKT. 1996	Samb. Ásgar li.	Ásgeir Arnbjörnsson
				Raftæknir IFFI s-55-54123 Hjallabraut 17, Hafnarfirði	Teikningarnúmer 20061
					Blað nr. B 03
					Breyting