

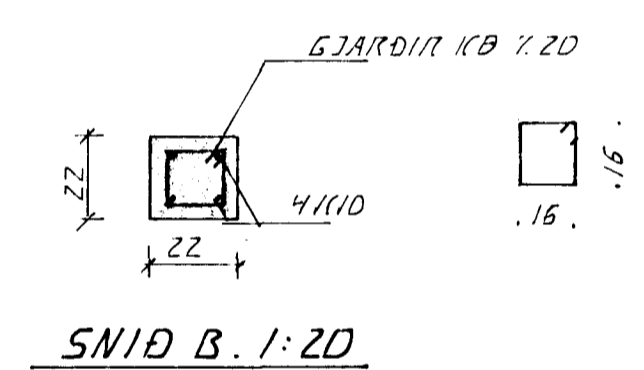
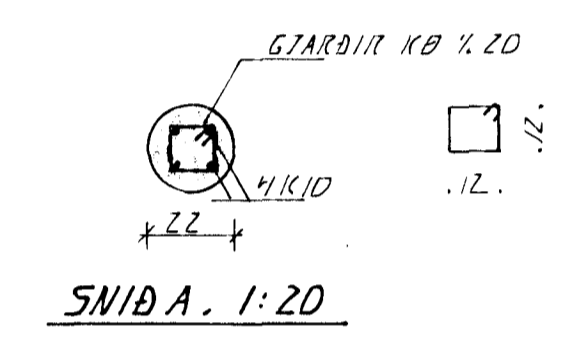



SNIB 3. 1:20

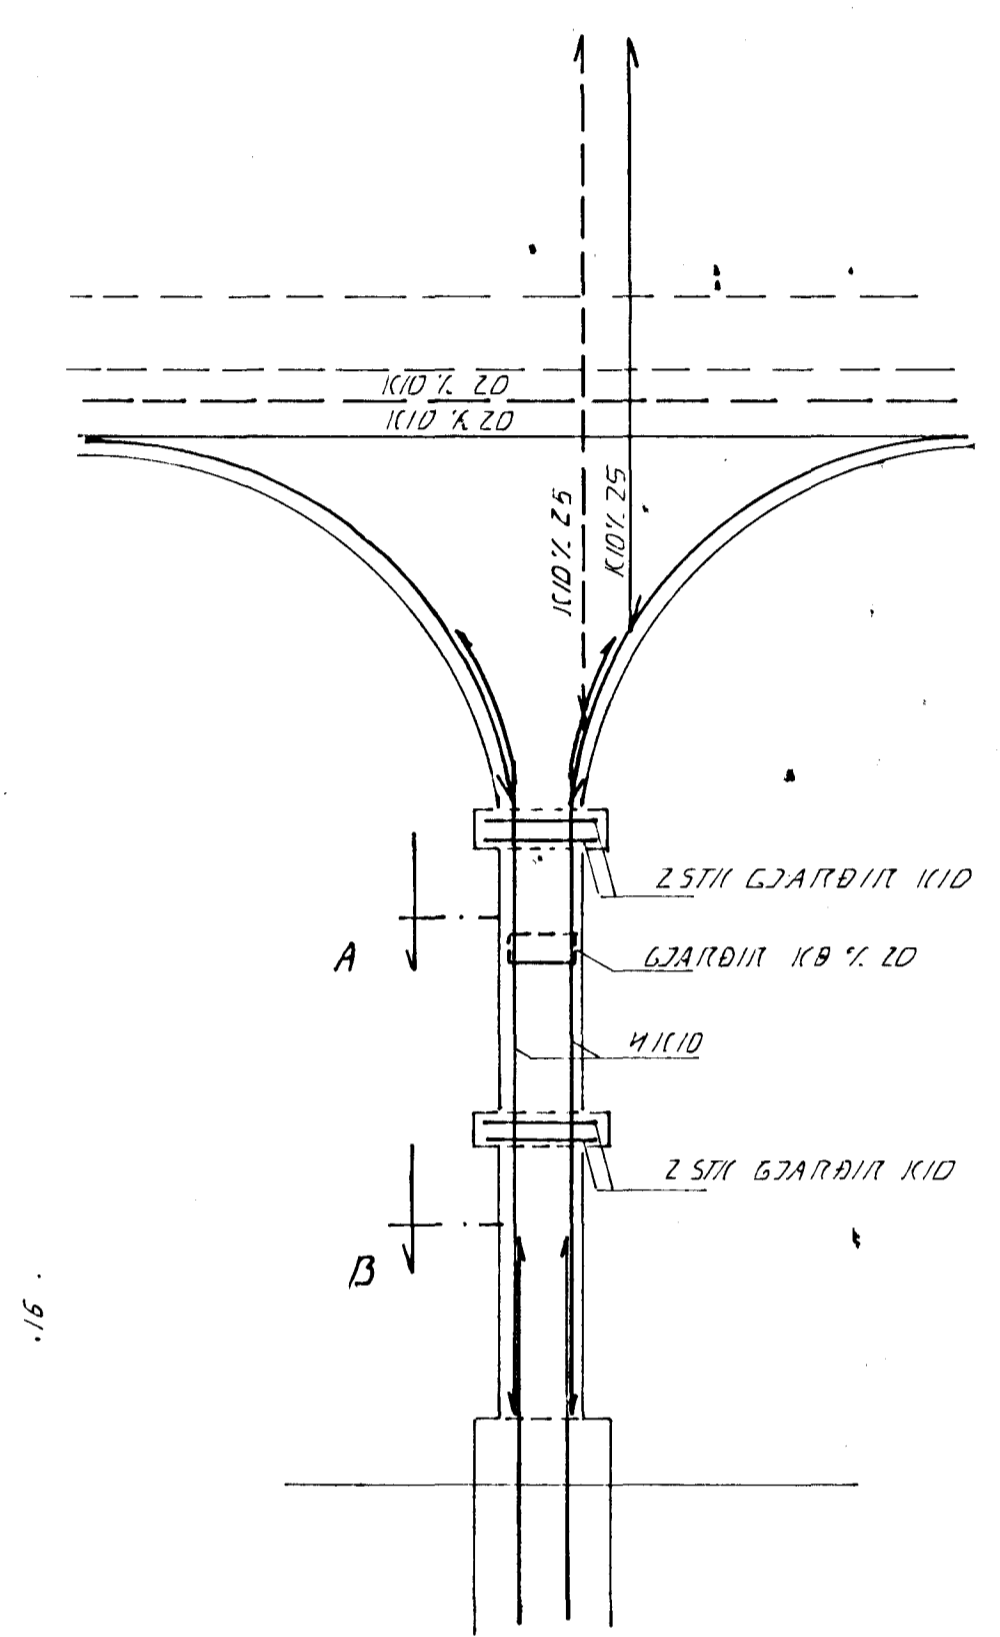


ASÝND SULA S.1. 1:20

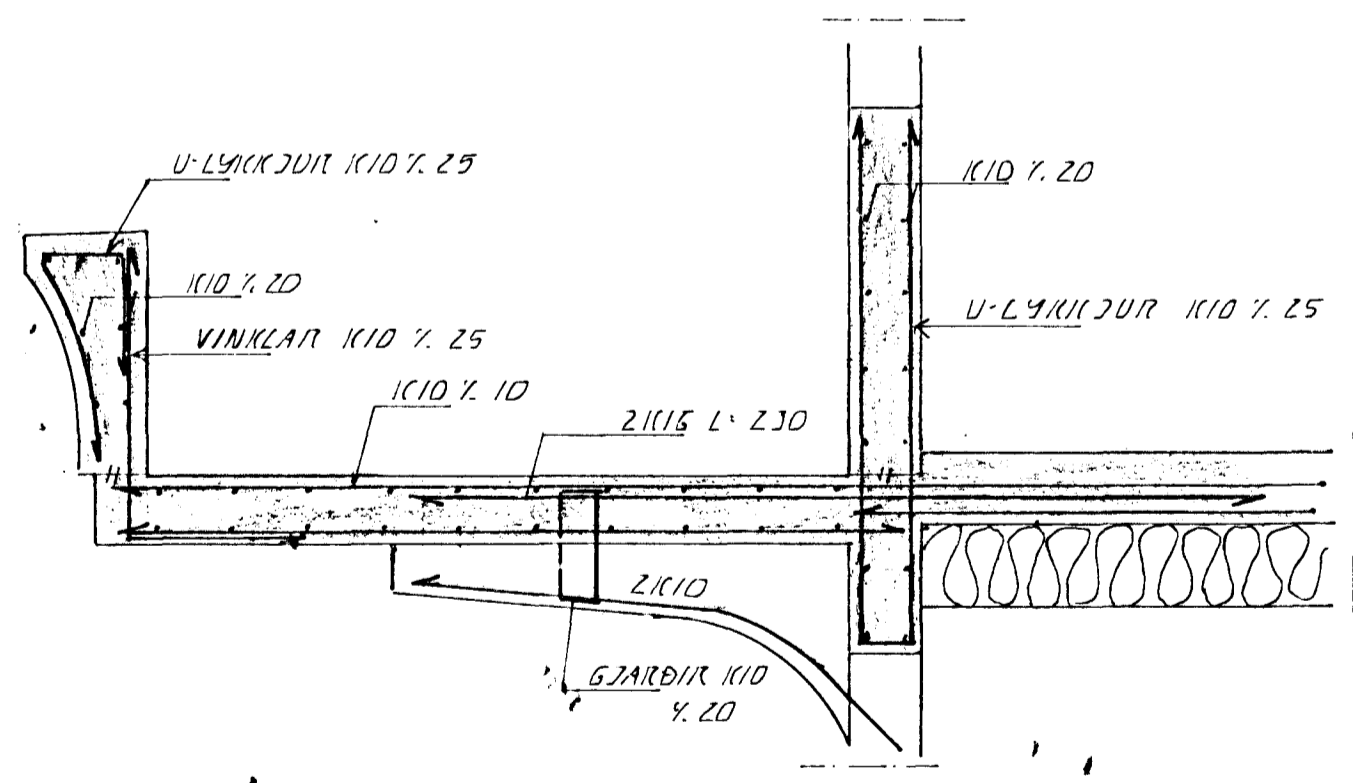

SNIB 1. 1:20

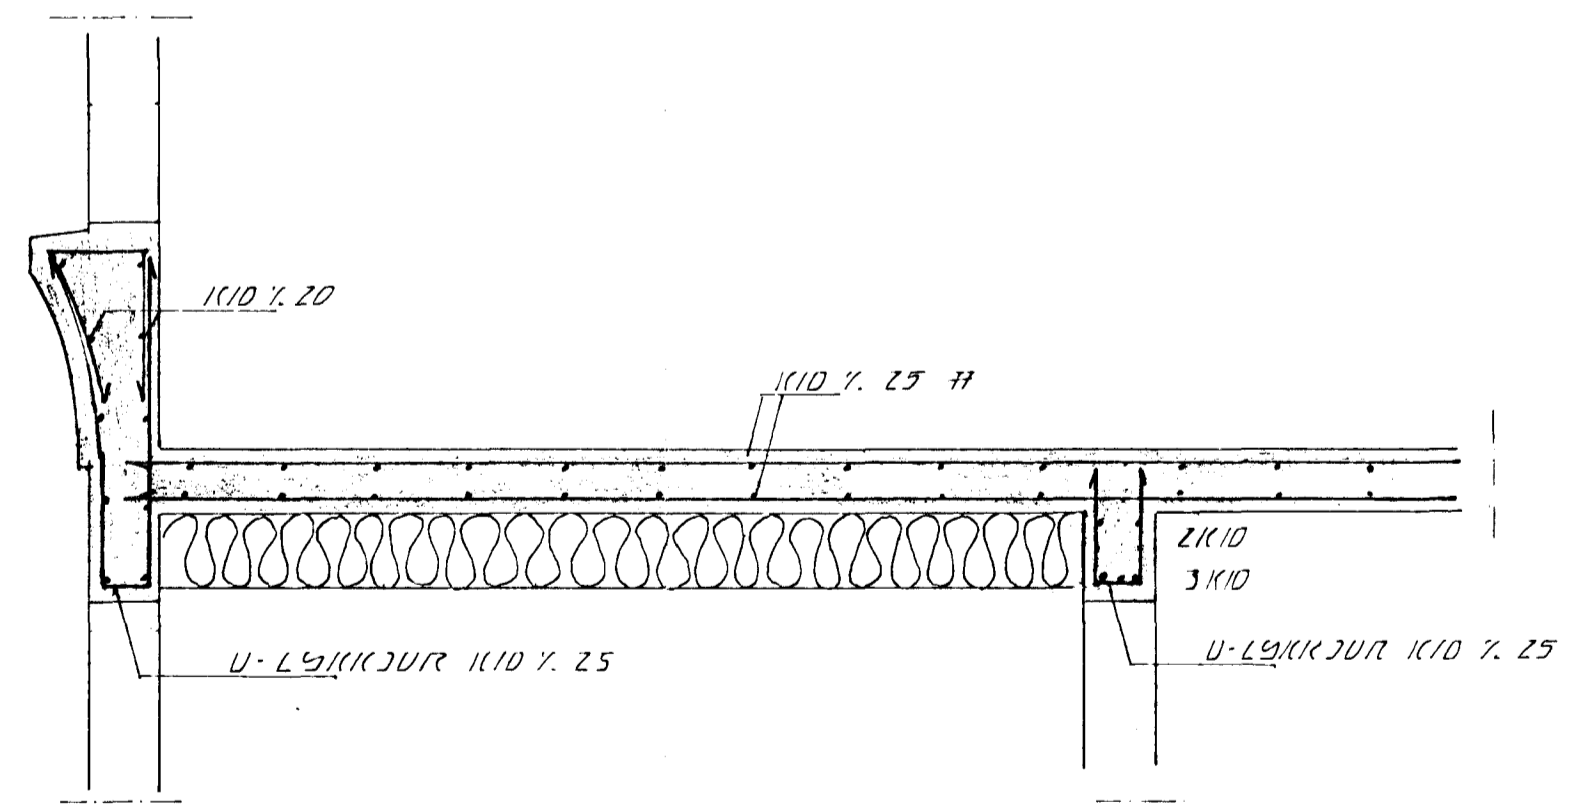

SNIB 2. 1:20

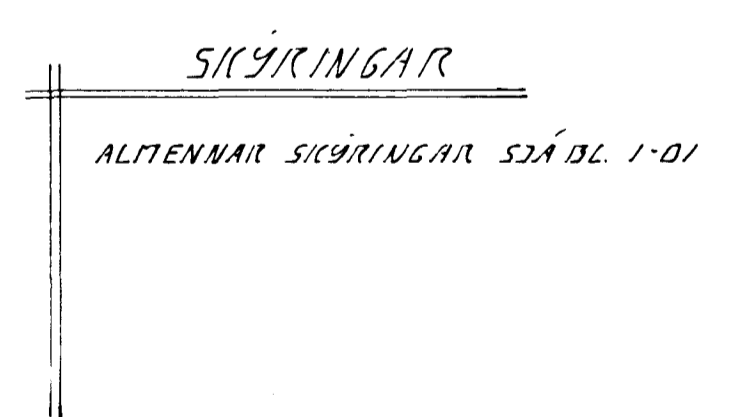

ÓGILT

BR: DAGS. EDLIR. SIGN.
LÆKJARBERG 1
HAFNARFIRÐI
 VEGGIR 1. HÆÐ: PLATA YFIR 1. HÆÐ

DAGS SEPT. 96
 VERK NR. 9622
 TEIKN NR. 1-04
 HANNAÐ 4.11.96
 TEIKNAD 4.11.
 YFIRFARID

Byggingufultrúi Hafnarfjarða
 Algreitt þann
 01 OKT. 1996
 Sigurjónur Halldórsson

TÆKNIPJÓNUSTA
SIGURDAR ÞORLEIFSSONAR ehf
 STRANDGÖTU 11 · 220 HAFNARFJÖRDUR · SÍMI 555 4255 · FAX 565 2875